


FRONT ELEVATION - (WEST)

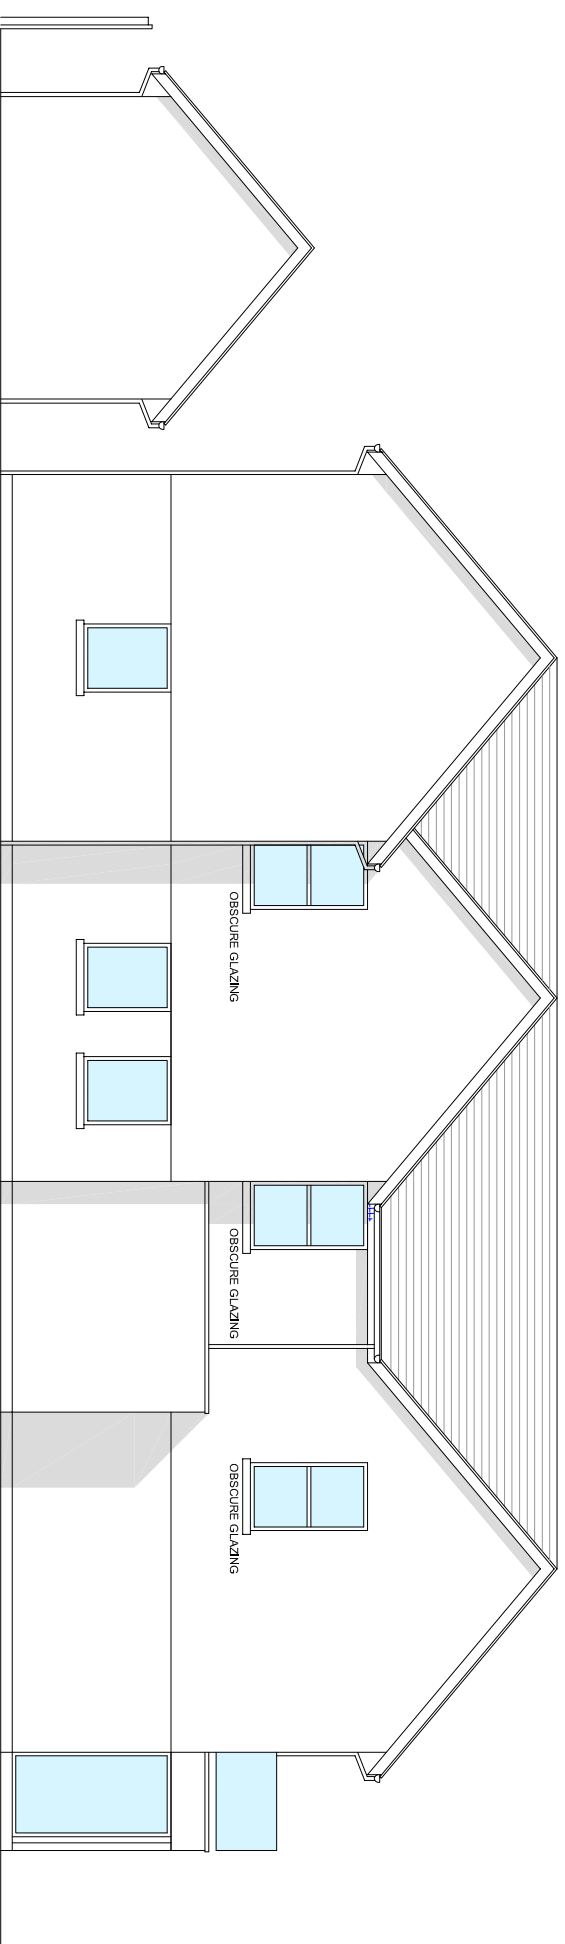

REAR ELEVATION - (EAST)

A 03.07.20 REDRAWN - ROOF OVERHANG + WINDOWS AMENDED + CALLS ADDED
 REV DATE DESCRIPTION
ASA
 ARCHITECTS

CLIENT
 MR STEVE + MRS JILL JONES

PROJECT
 NEW DWELLING HOUSE
 2 NORTHWAY BISHOPSTON SWANSEA

DRAWING TITLE
 FRONT + REAR ELEVATIONS

SCALE	DATE	REVISION
1:100 @ A3	23.08.19	A
DRAWING No. 1086-L(99)304	ISSUE PLANNING	JOB No. 1086

NO SCALE DRAWING. ALL DIMENSIONS SHALL TO BE USED.
 DIMENSIONS TO BE USED TO CONSTRUCT THIS DRAWING
 AND ITS PRINTED REPRODUCTIONS ARE COPYRIGHT RESERVED AND ARE NOT
 TO BE USED WITHOUT THE PERMISSION OF ASA ARCHITECTS.