



EAST ELEVATION - PROPOSED (STREET VIEW)
SCALE 1:100

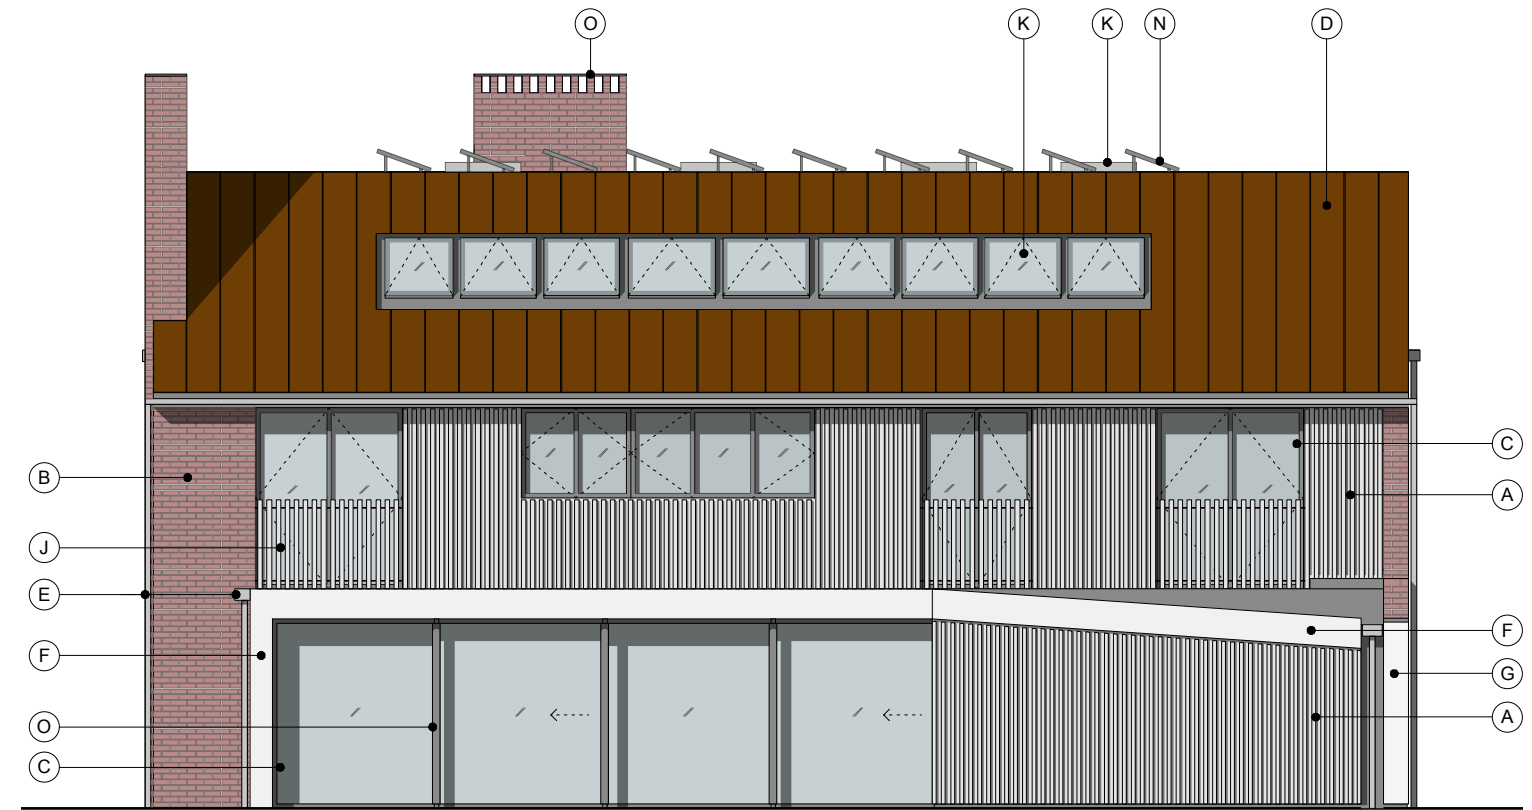

EAST ELEVATION - PROPOSED
SCALE 1:100



WEST ELEVATION - PROPOSED
SCALE 1:100

 

- | | | | | | | | |
|---|--|---|---------------------------|---|-----------------------------|---|-----------------------|
| A | OFF-WHITE BOARD-ON-BOARD TIMBER CLADDING | E | METAL RAINWATER GOODS | I | OFF-WHITE TIMBER SHUTTER | M | OBSCURE GLAZING |
| B | RED BRICK | F | WHITE PPC ALUMINIUM PANEL | J | OFF-WHITE TIMBER BALUSTRADE | N | SOLAR ARRAY |
| C | ANTHRACITE GREY WINDOW / DOOR | G | WHITE ACRYLIC RENDER | K | ROOFLIGHT | O | ANTHRACITE GREY STEEL |
| D | STANDING SEAM METAL ROOF | H | SEDUM GREEN ROOF | L | HARDWOOD DOOR | P | ANTHRACITE GREY PANEL |

STATUS: PLANNING
SCALE: 1:100 @ A3
DATE: MARCH 2016

DRAWING NO: 1508-P-400
TITLE: EAST & WEST ELEVATIONS - PROPOSED
PROJECT: BAYLISS HOUSE

jpa john pardey architects
 ROCK LAM STUDIO - 31 LEANARDS ROAD - WEST END
 LYMINGTON, HAMPSHIRE - SO41 5SR
 T 01509 628 485 M 01509 628 547 WWW.JOHNPARDEYARCHITECTS.COM