




front elevation.

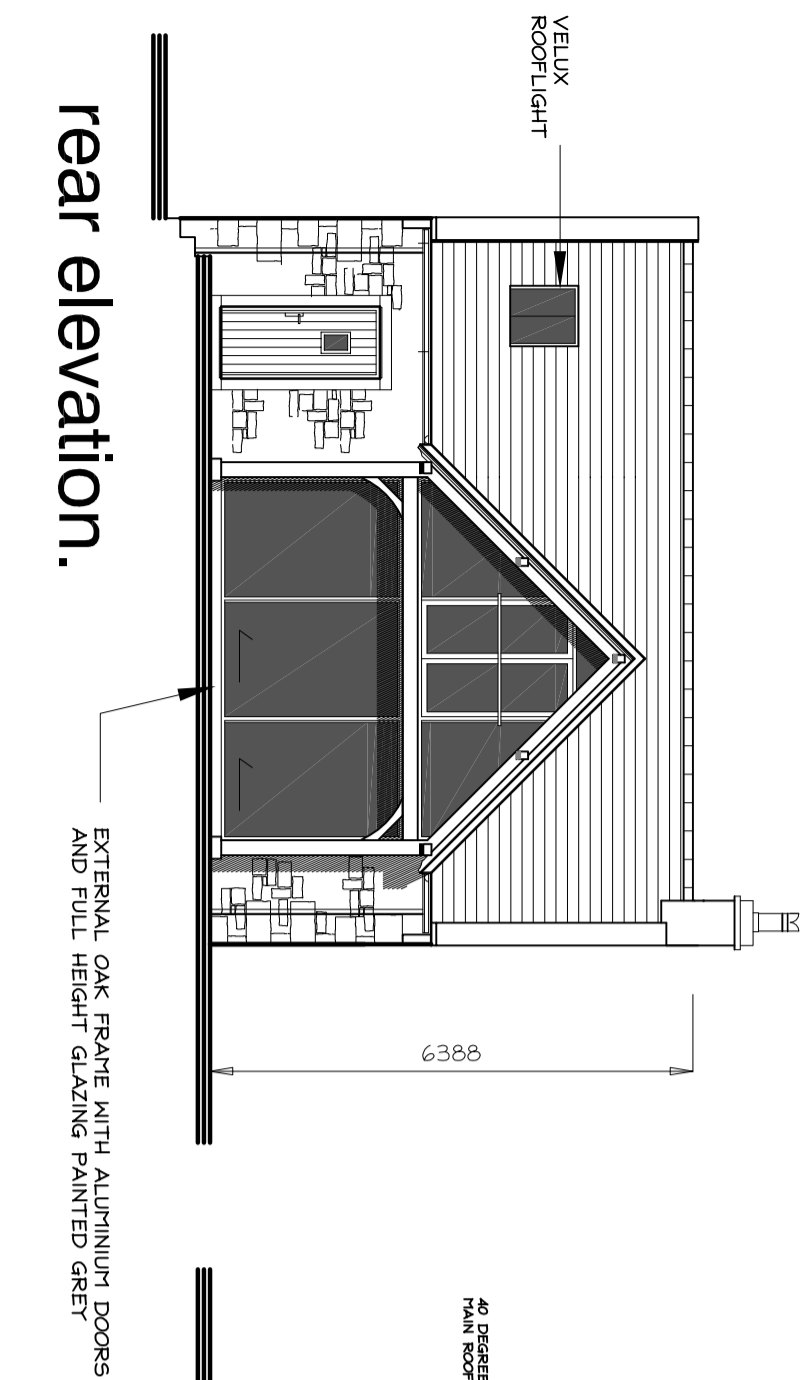


rear elevation.

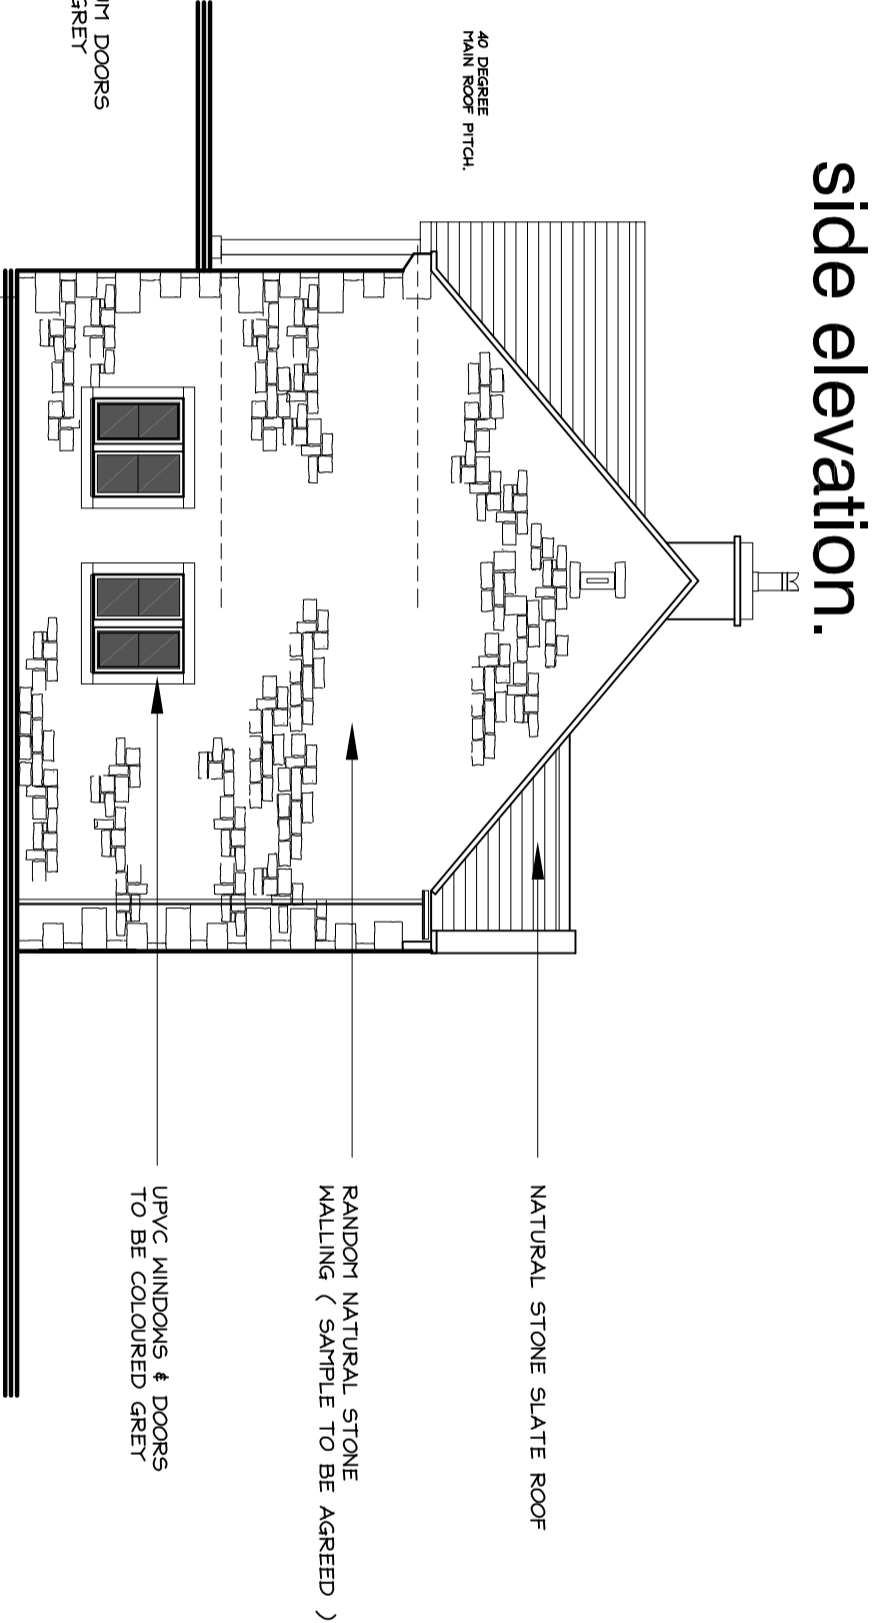

side elevation.

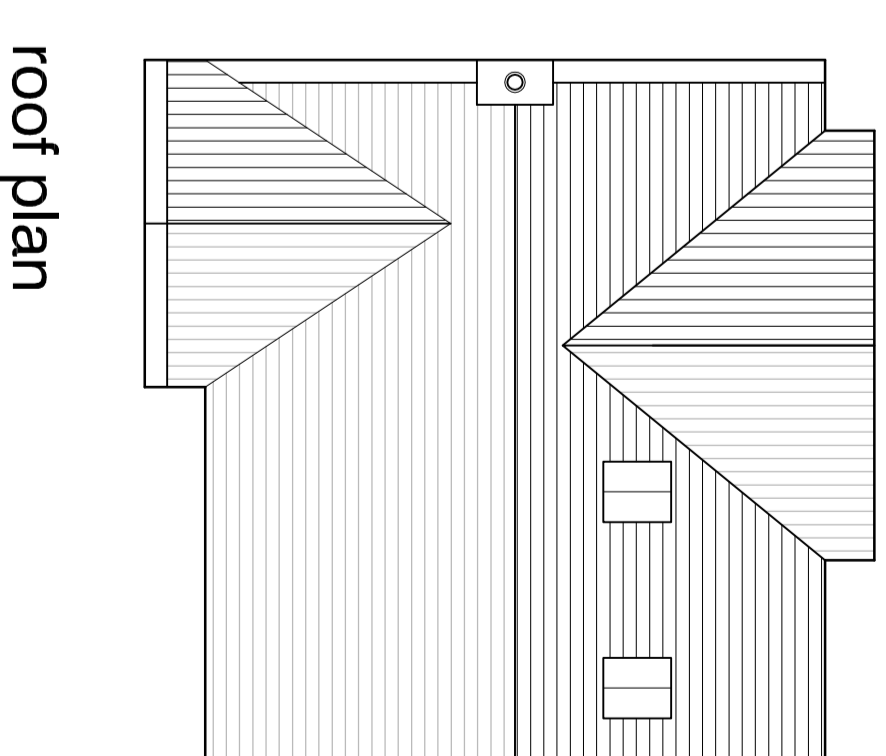


roof plan

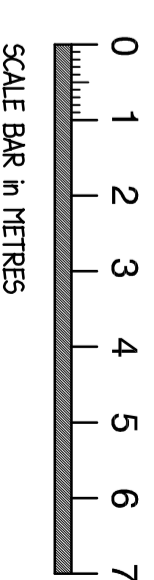


gross int. floor area :
190 sq.m. (2044 sq.ft.)


PLOT 3

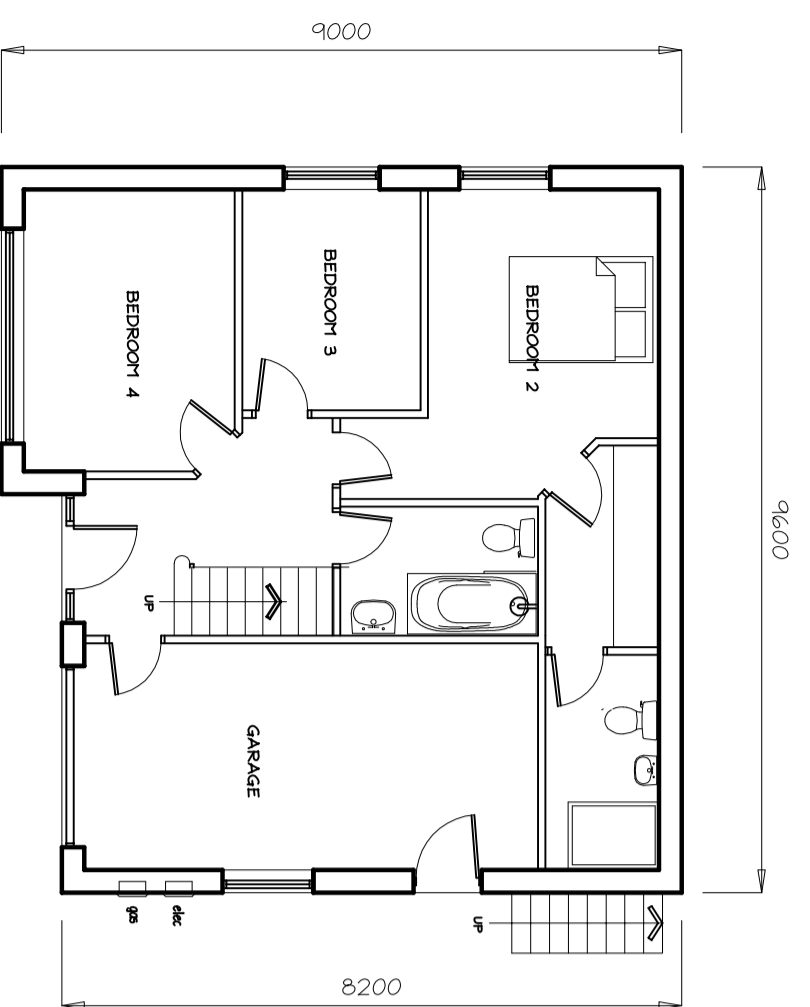

ground floor plan

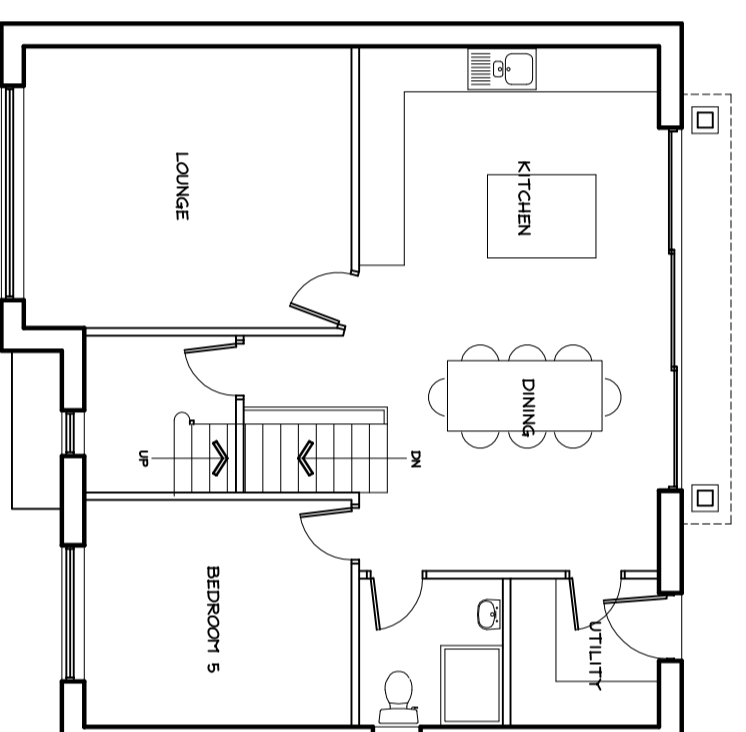

first floor plan

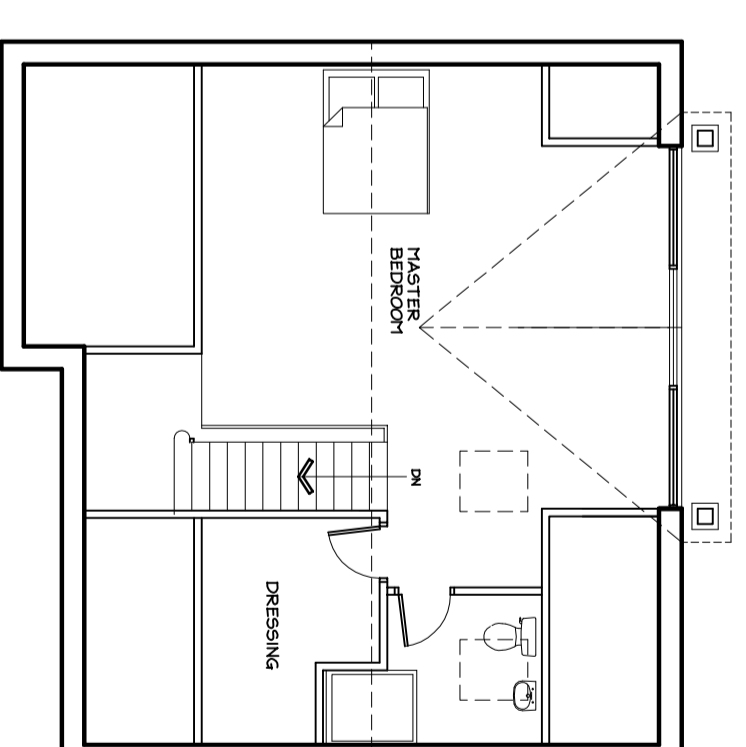

second floor plan

Revisions	B	VARIOUS AMENDMENTS	6/8/18
	A	ADDED FURTHER DETAIL	4/6/18

Project:
PROPOSED RESIDENTIAL DEVELOPMENT
LAND AT BARLEY HOUSE FARM, BARLEY

Drawing:

planning scheme

Client:
MR & MRS LOWCOCK

adm design

Brook Lea, Colne Road, South, Barnoldswick, Lancs. BB18 6TD
Tel / Fax : 01282 853335 Email: adm@admdesign @ btconnect.com

Scale(s) : 1:100 @ A2 Date MARCH 2017
Drawing no. ADY1/16/36/04 Rev. **B**