




Front Elevation 1:100

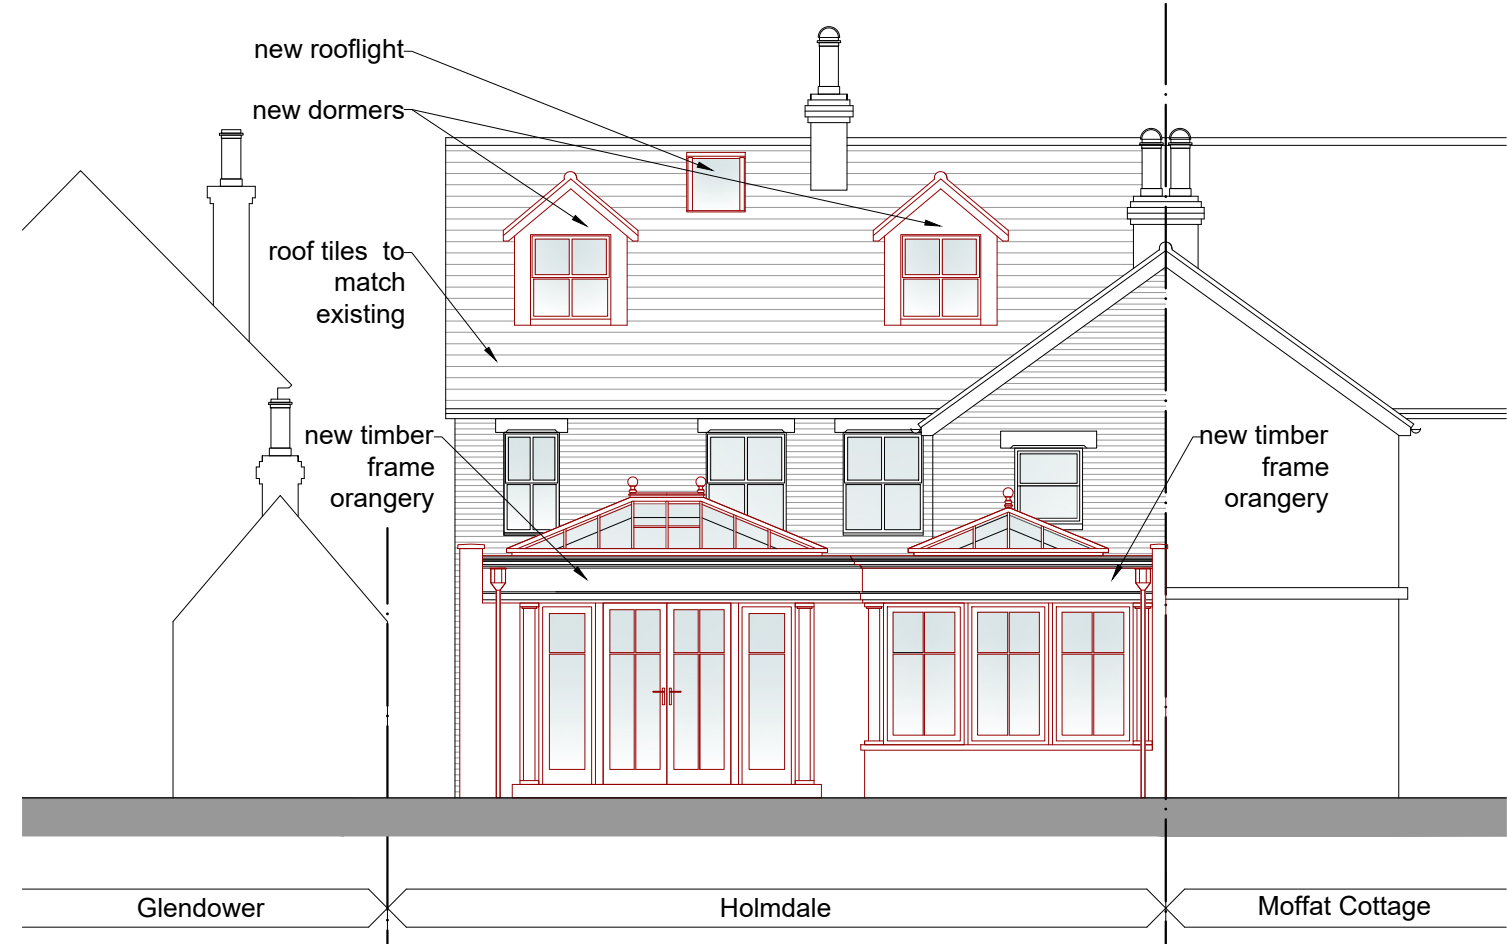


Rear Elevation 1:100




Section A-A 1:100




Right Elevation 1:100

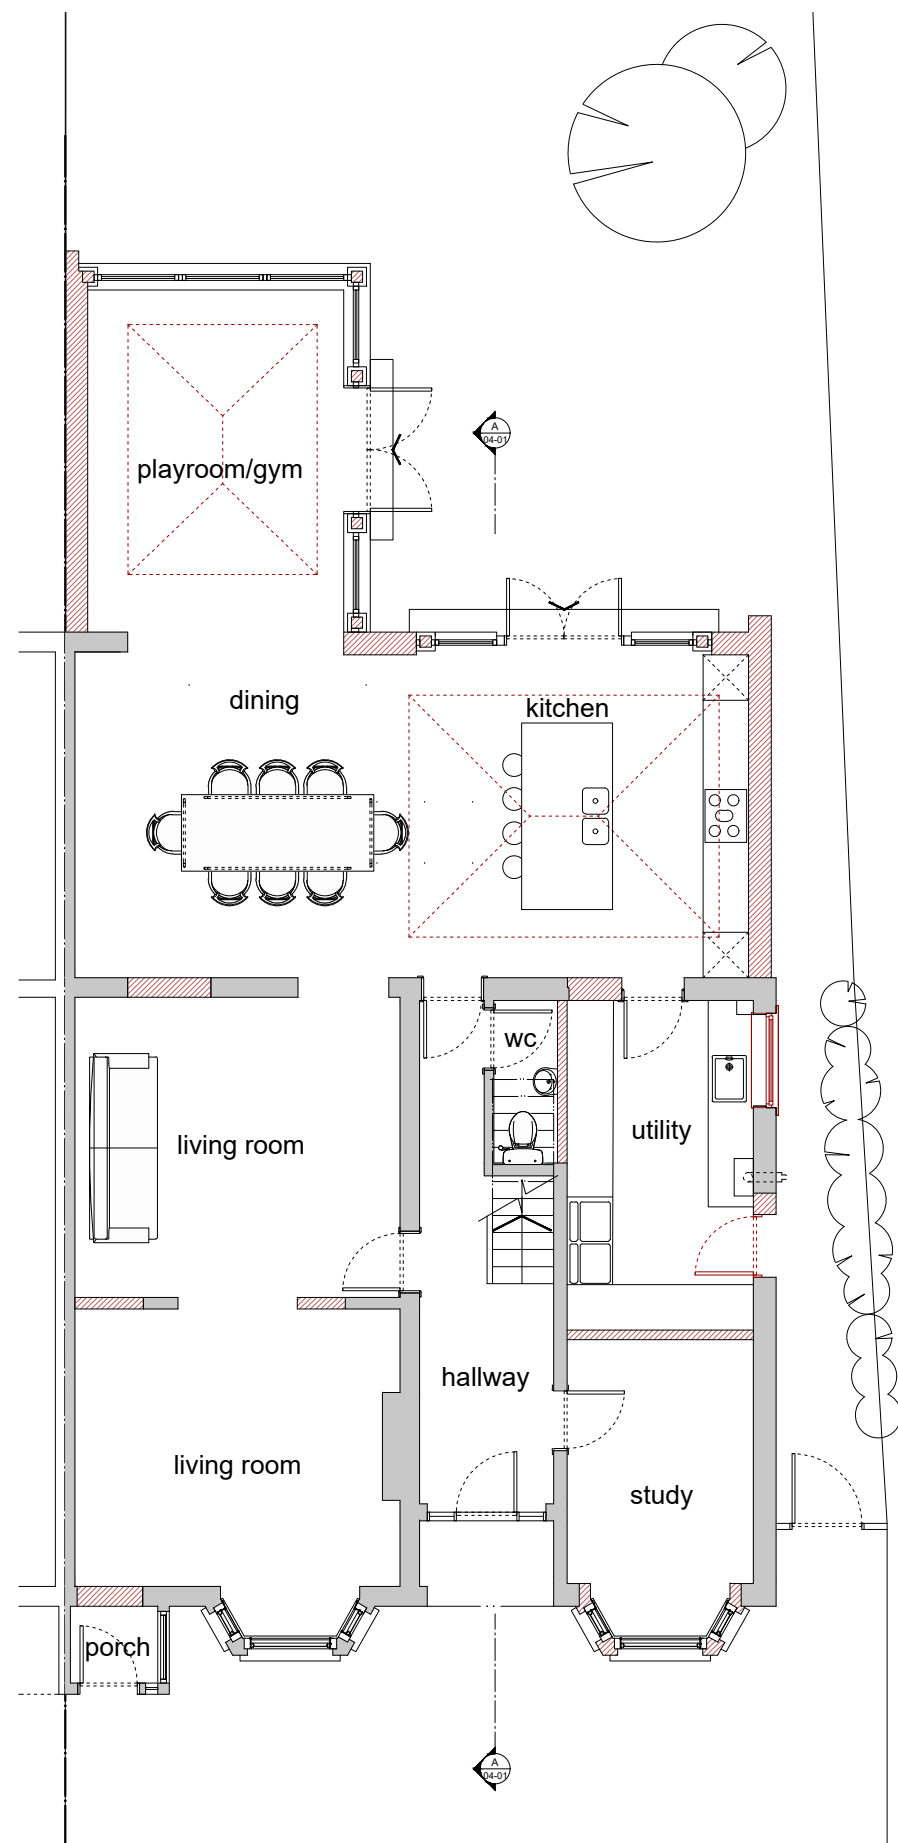

Ground Floor Plan 1:100

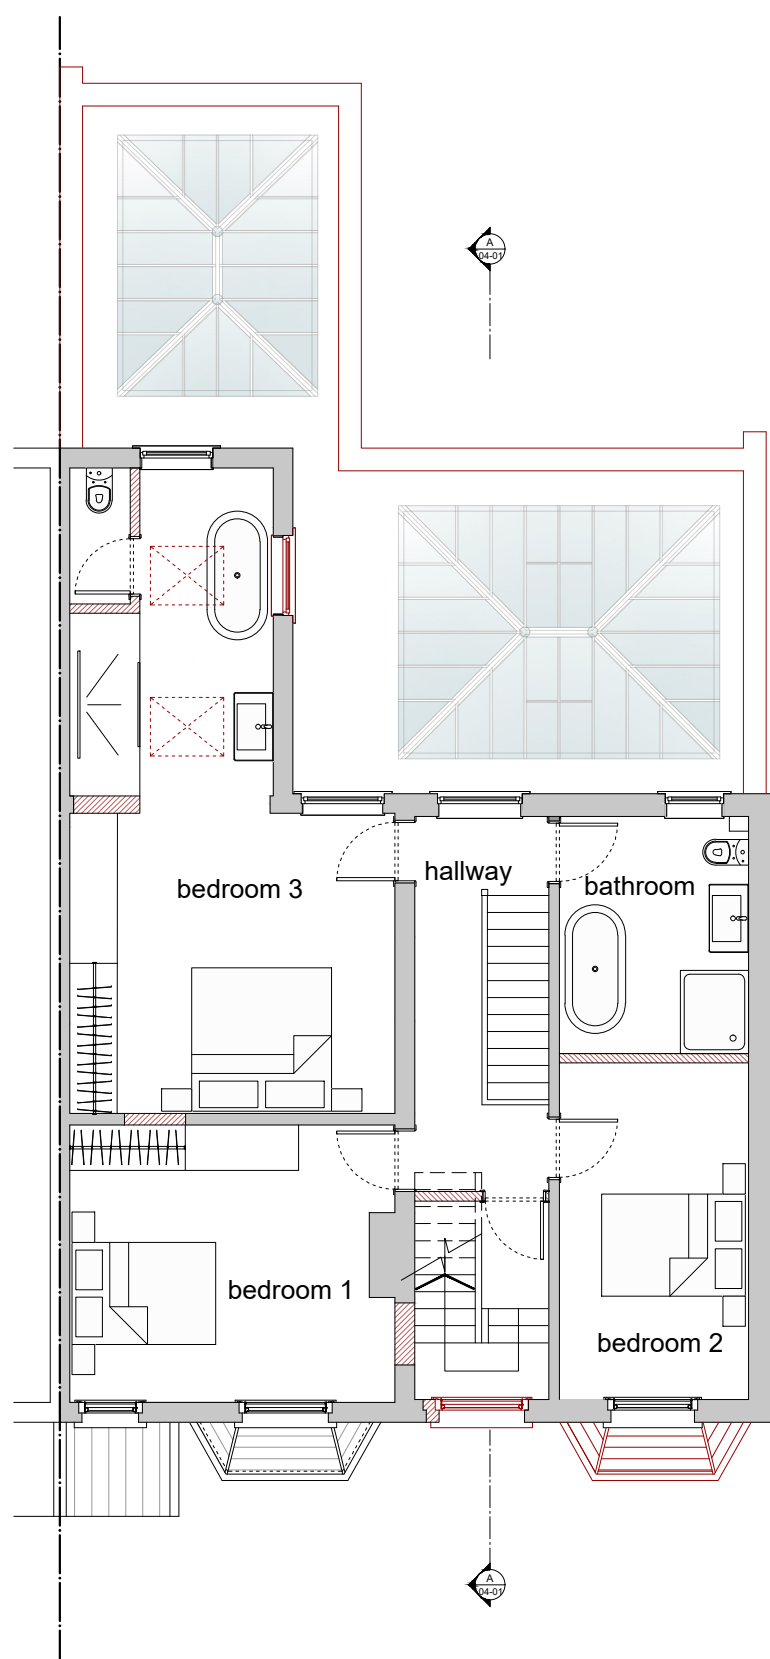



First Floor Plan 1:100

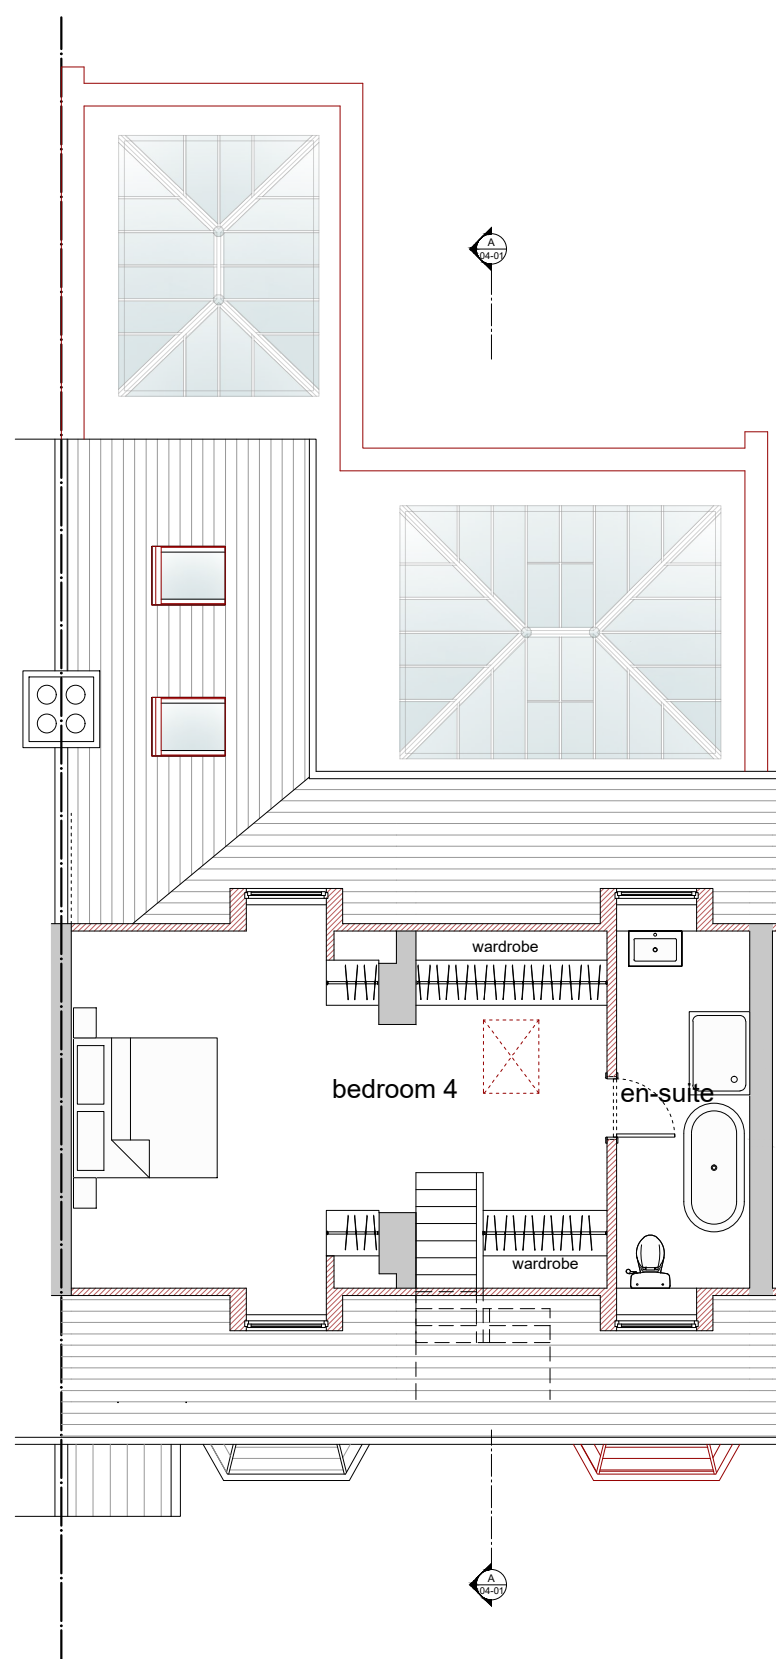

Loft Plan 1:100



Site/Roof Plan 1:200

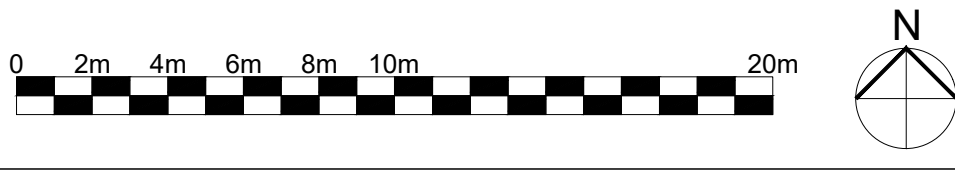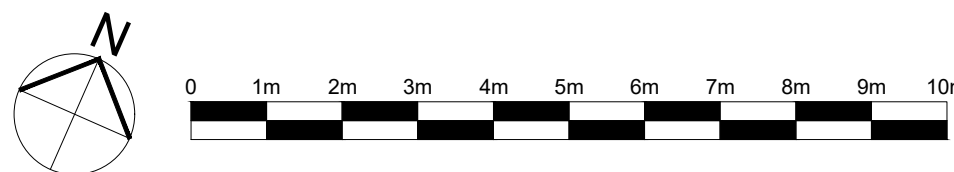

Rev	Description	Date
E	General updates	07/04/2022
D	General updates	05/04/2022
C	Dimensions added	10/01/2022
B	General updates	04/01/2022
A	General updates	20/12/2021

Rev	Description	Date
Do not scale from this drawing		

NOADES
architects

1 The Sportsman
Station Approach
Chorleywood
Hertfordshire
WD3 5NA

01923 634867
www.noadesarchitects.com

Client
Charles Moore

Project
Holmdale
Home Extension and Remodeling

Description
Proposed Drawings

Scale @ A1 1:100	Drawn AK	Date Dec '21
Job No. 4168	Drawing No. P003	Rev E