



277 NEASDEN LANE

Neasden, NW10 1QJ

Large, Prominent Community Building Available To Let

7,117 SQ FT

FOREST
REAL ESTATE

Summary

Available Size	7,117 sq ft
Rent	£115,000 per annum
Rates Payable	£30,464 per annum This property may benefit from transitional rates relief. Interested parties should direct their enquiries to the London Borough of Brent.
Service Charge	N/A
VAT	Not applicable
EPC Rating	C (70)

Key Features

- 10 minute walk to Neasden Underground Station (Jubilee Line)
- Passenger lift
- Air conditioning throughout
- Good footfall
- Natural light from multiple aspects
- Electric shutters
- Intruder alarm
- Automatic sliding doors
- CCTV installed
- Community uses only

Description

This prominent, sizeable property is set over an open plan ground floor, first floor and second floor which provides plenty of space for occupiers.

There are many benefits for potential occupiers including a passenger lift, air conditioning, intruder alarm, CCTV, automatic sliding doors, electric security shutters, natural light in from 3 aspects among others.

This property benefits from an F1 use class and would be suitable for community uses including education, places of worship, health provisions, community, cultural, and recreation and sport facilities.

Location


This property is set in a prominent location on Neasden Lane within a 10 minute walk of Neasden Station (Jubilee Line). 277 Neasden Lane is also very close to the A406, providing easy access to Brent Cross and the rest of London, and is well serviced by local bus routes.

Other local occupiers include KFC, Costa, Tesco and several other local and national brands.

Accommodation

The accommodation comprises the following areas:

Name	sq ft	sq m
Ground	2,695	250.37
1st	3,073	285.49
2nd	1,349	125.33
Total	7,117	661.19

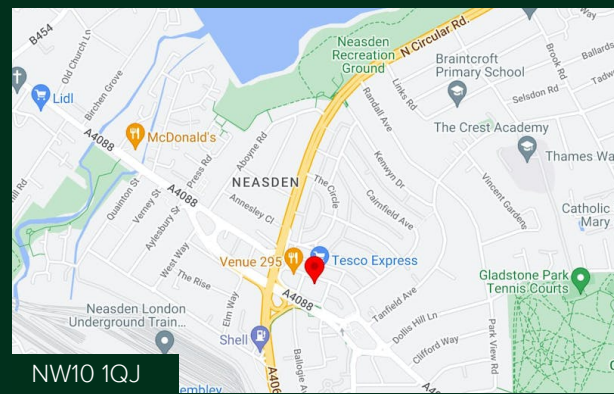

Viewing & Further Information

Cormac Sears

020 3355 1555 | 07850 399 627
cormac@forestrealestate.co.uk

Ethan Shine

020 3355 1555 | 07792 781 096
ethan@forestrealestate.co.uk

Zach Forest


020 3370 4470 | 07890 209 397
zach@forestrealestate.co.uk

CONNECT WITH US

1 Bridge Lane, London, NW11 0EA
020 3355 1555
info@forestrealestate.co.uk
www.forestrealestate.co.uk

FOREST
REAL ESTATE


The above information contained within this brochure is subject to contract. These particulars are for general information only and do not constitute any part of an offer or contract. All statements contained therein are made without responsibility on the part of the vendors or lessors and are not to be relied upon as statement or representation of fact. Intending purchasers or lessees must satisfy themselves, by inspection, or otherwise, as to the correctness of each of the statements of dimensions contained in these particulars.

 

Ground Floor

BIRSE CRESCENT

NEASDEN LANE

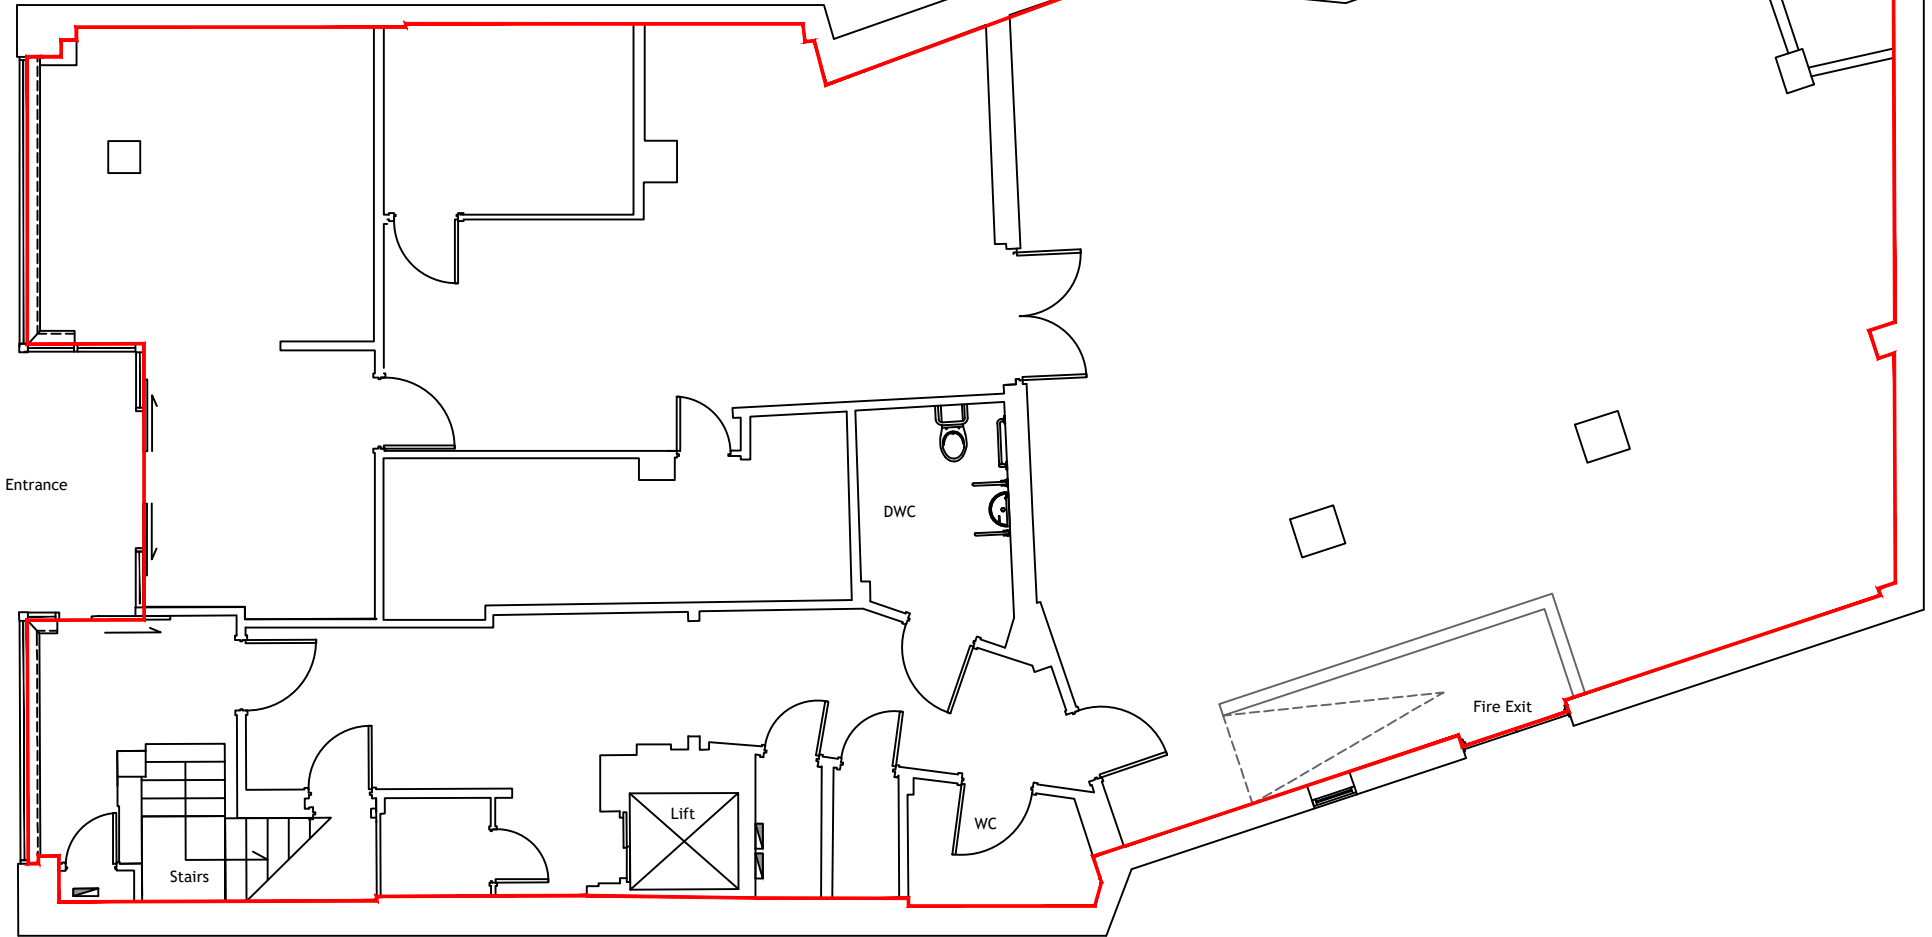


Demise

This drawing and information shown are the copyright of 2scale ltd

2Scale Ltd

Linn Hey London Road Dunton Green Kent TN13 2TJ
 Tel : 07903 198764
 email : lisa.cousse@2scale.co.uk
 www.2scale.co.uk


Client	Vistahawk Ltd		Scale	1:100	Date	10.07.23
Project	277 Neasden Lane London NW10 1QJ		Drawn By	LJC	Checked By	
Title	Ground Floor Plan		Project No	0766	Dwg. No	G00

 

First Floor

BIRSE CRESCENT

NEASDEN LANE

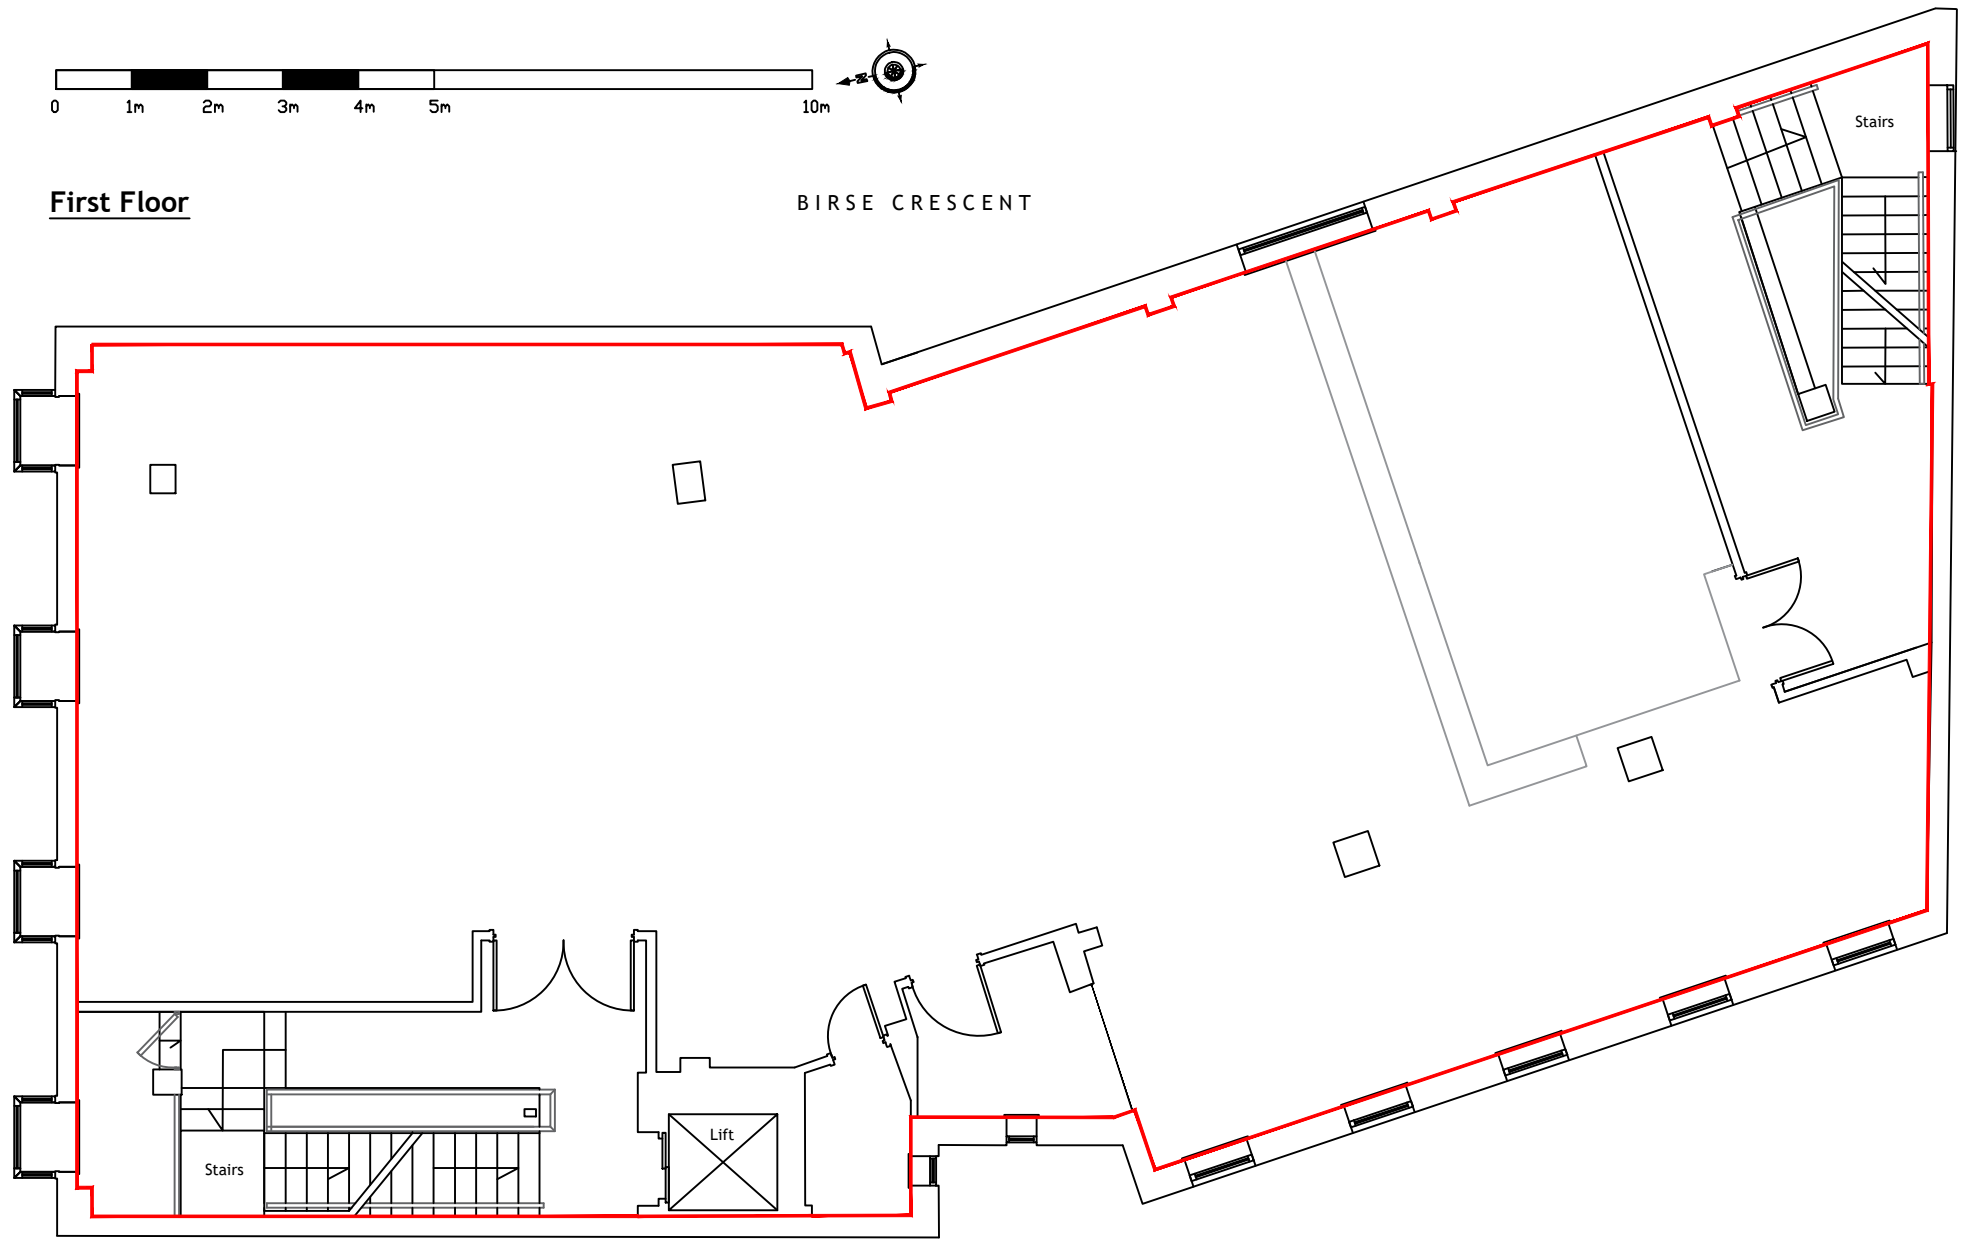


Demise

This drawing and information shown are the copyright of 2scale ltd

2Scale Ltd

Linn Hay London Road Dunton Green Kent TN13 2TJ
 Tel : 07903 198764
 email : lisa.coussie@2scale.co.uk
 www.2scale.co.uk


Client	Vistahawk Ltd		Scale	1:100	Date	10.07.23
Project	277 Neasden Lane London NW10 1QJ		Drawn By	LJC	Checked By	
Title	First Floor Plan		Project No	0766	Dwg. No	101
					Rev.	

 

Second Floor

BIRSE CRESCENT

NEASDEN LANE

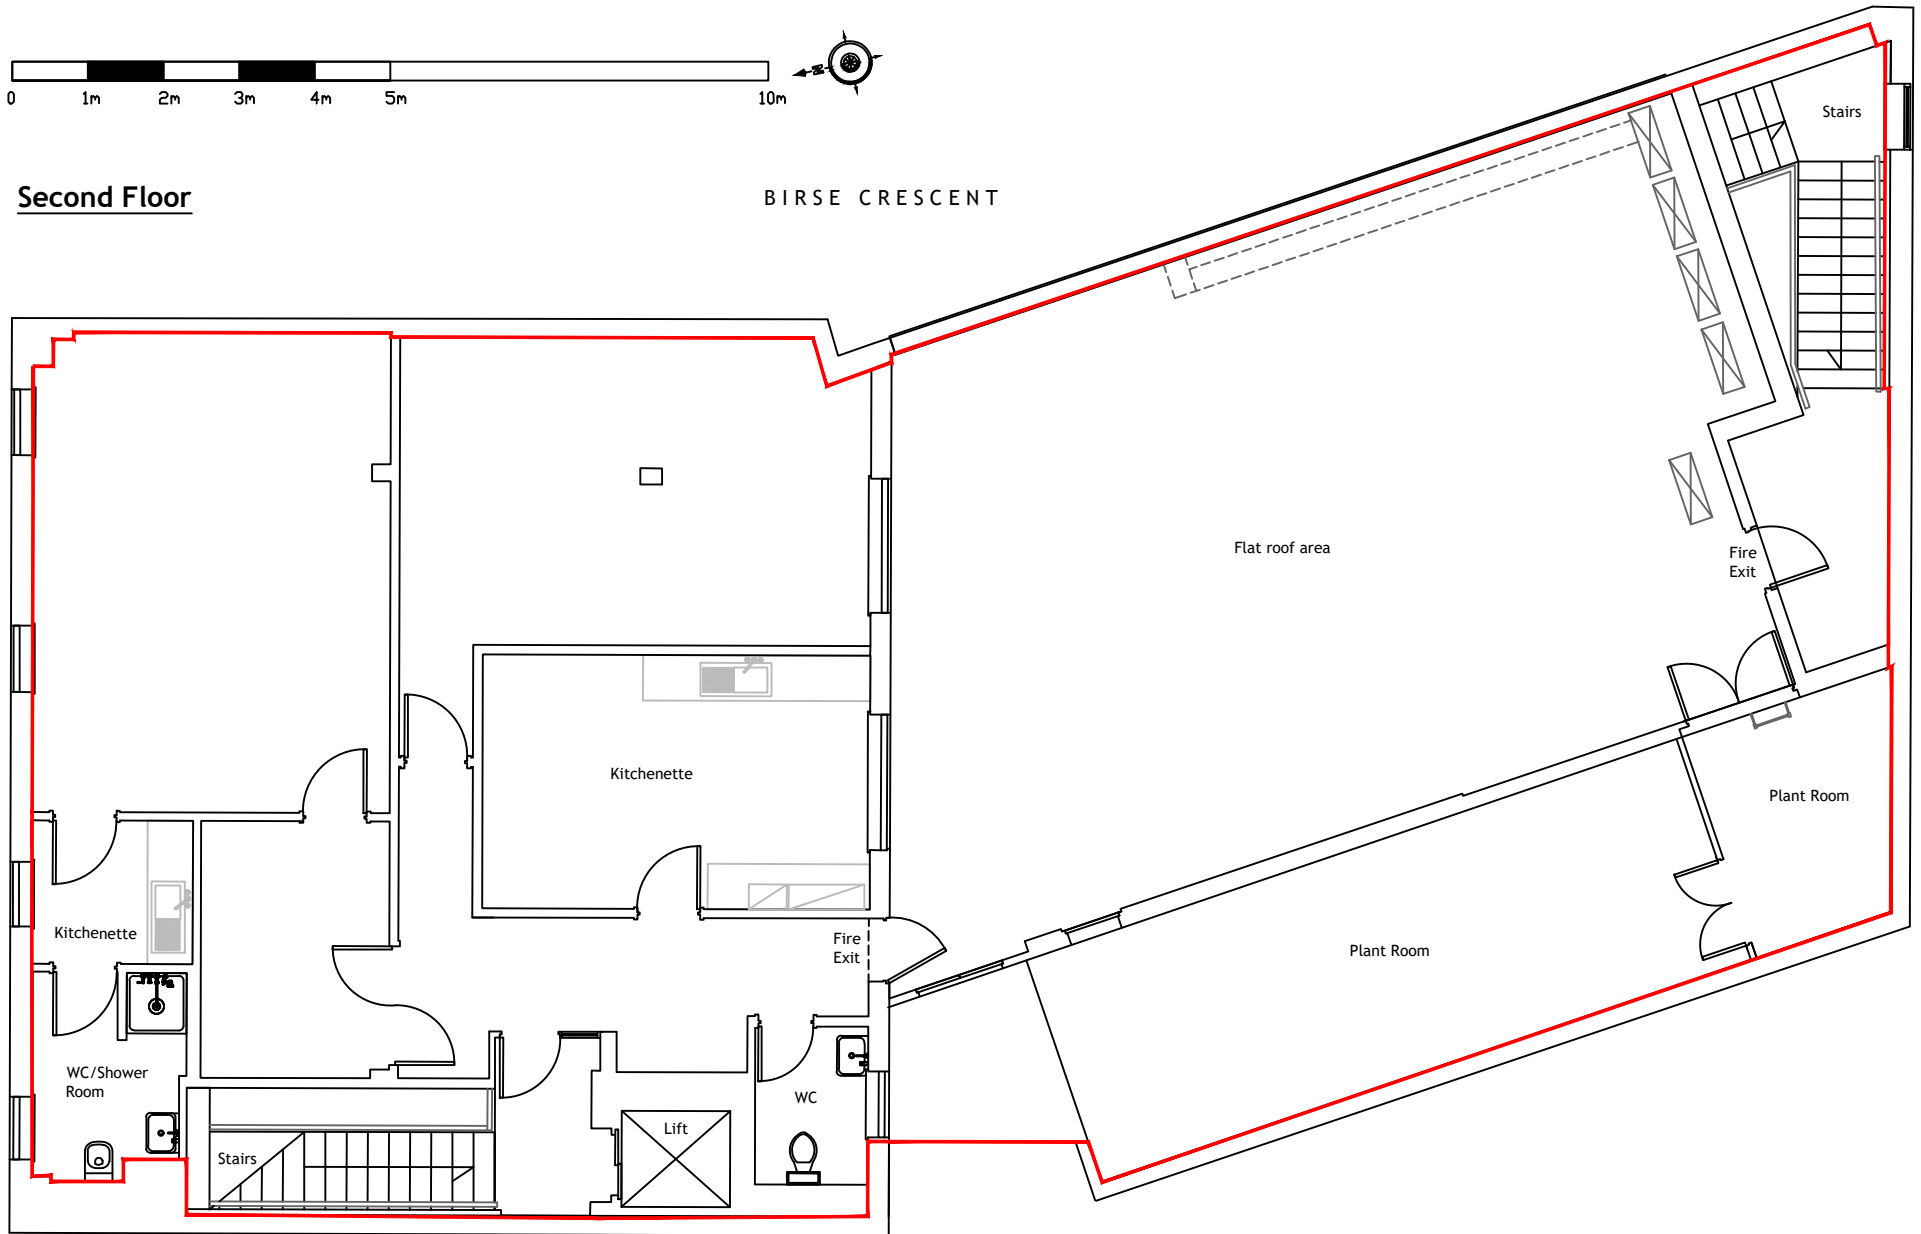

<p> Demise</p> <p><small>This drawing and information shown are the copyright of 2scale ltd</small></p>	<p>2Scale Ltd</p> <p><small>Linn Hay London Road Dunton Green Kent TN13 2TJ Tel : 07903 198764 email : l.hay@2scale.co.uk www.2scale.co.uk</small></p>		<p>Client Vistahawk Ltd</p>	<p>Scale Date 1:100 @ A4 10.07.23</p>
			<p>Project 277 Neasden Lane London NW10 1QJ</p>	<p>Drawn By Checked By LJC</p>
			<p>Title Second Floor Plan</p>	<p>Project No Dwg. No Rev. 0766 202</p>