



Revision
Date: 06/28/22

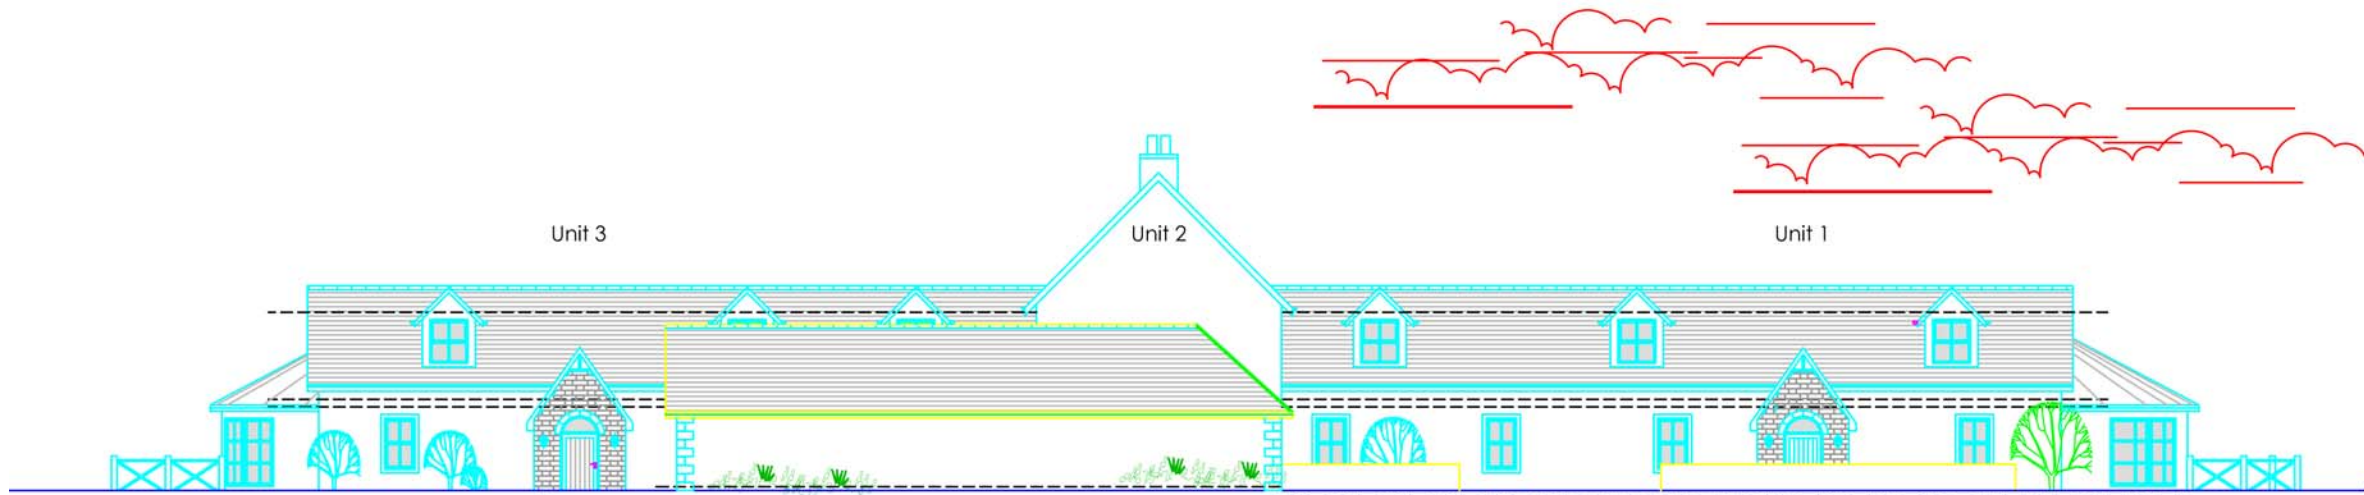

Proposed East Elevation

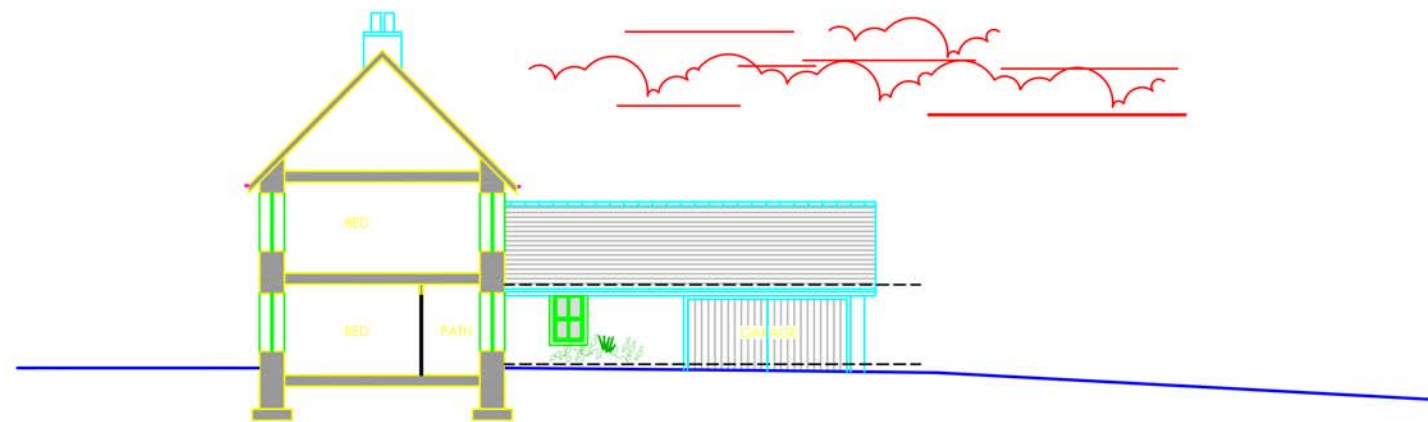

Proposed West Elevation (Unit 2)

ANGUS
DESIGN
ASSOCIATES LTD

Proposed Sectionals

Drawing No: AL010
Scale (A3): 1 : 200

Planning Permission

All sizes dimensions and heights are to be checked on site and confirmed before work commences. Sites sizes take preference to scaled sizes