


Boundary Treatment - Post and Wire Fence

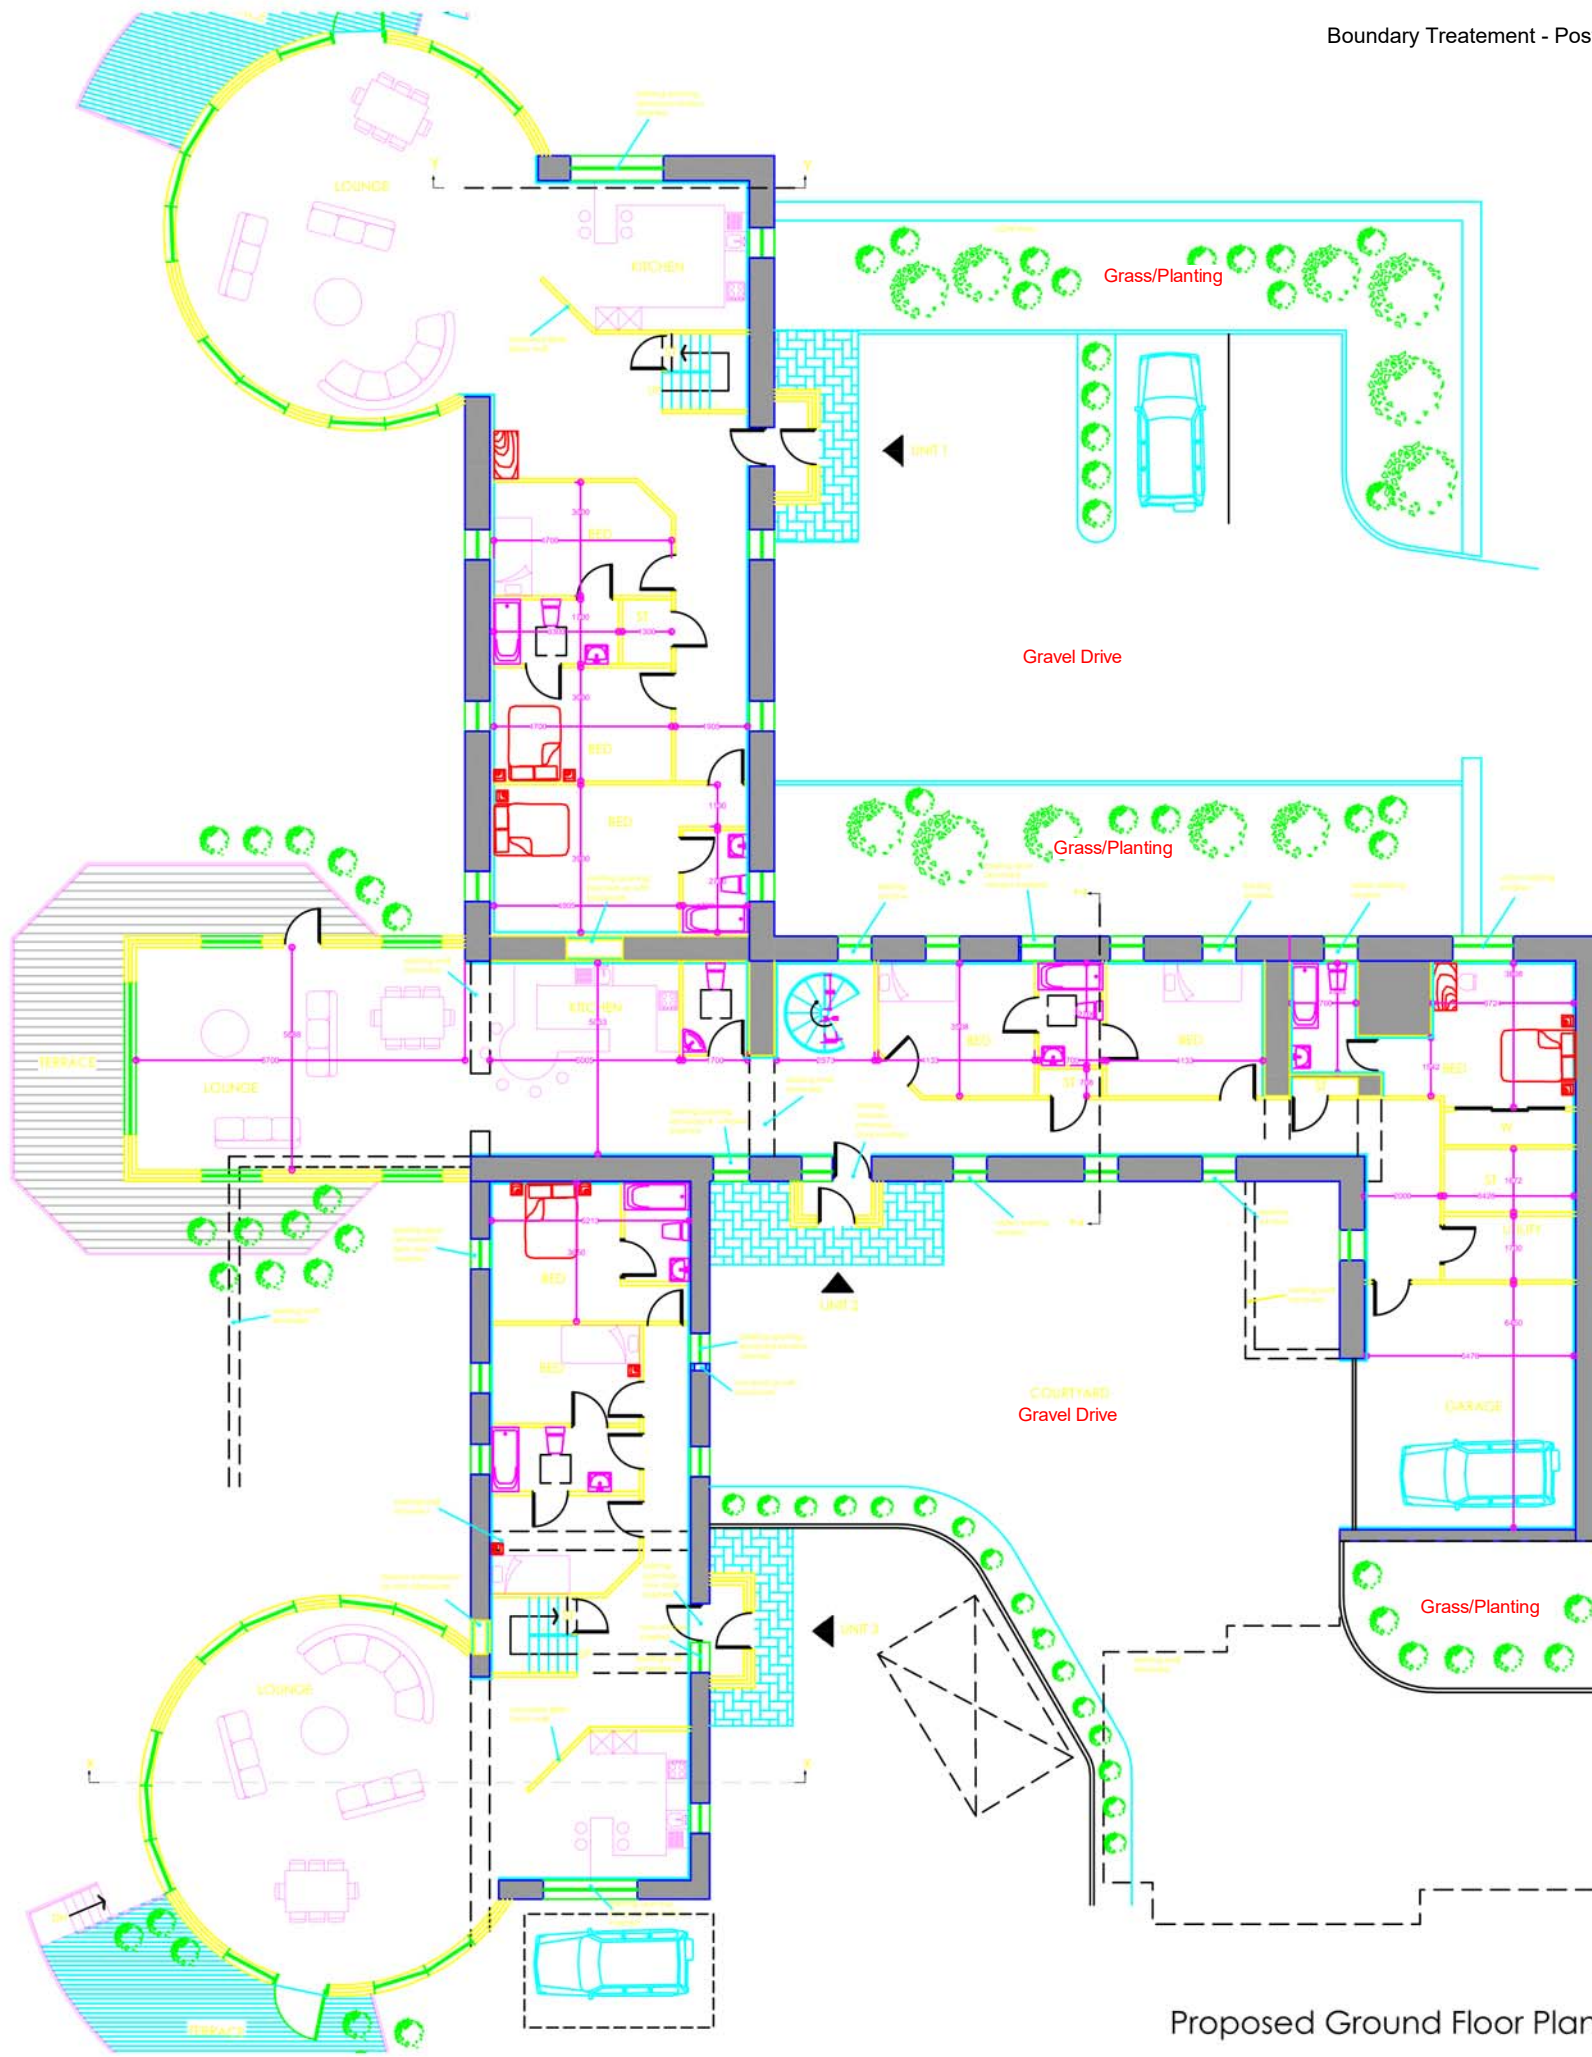

Proposed Ground Floor Plan



VISUAL SCALE 1:200



ANGUS DESIGN ASSOCIATES LTD

Proposed Floor Plan

Drawing No: AL006
Scale (A3): 1 : 200

Planning Permission

All sizes dimensions and heights are to be checked on site and confirmed before work commences. Sites sizes take preference to scaled sizes

Revision
Date: 06/29/16