


# Mullingarroch Cottage

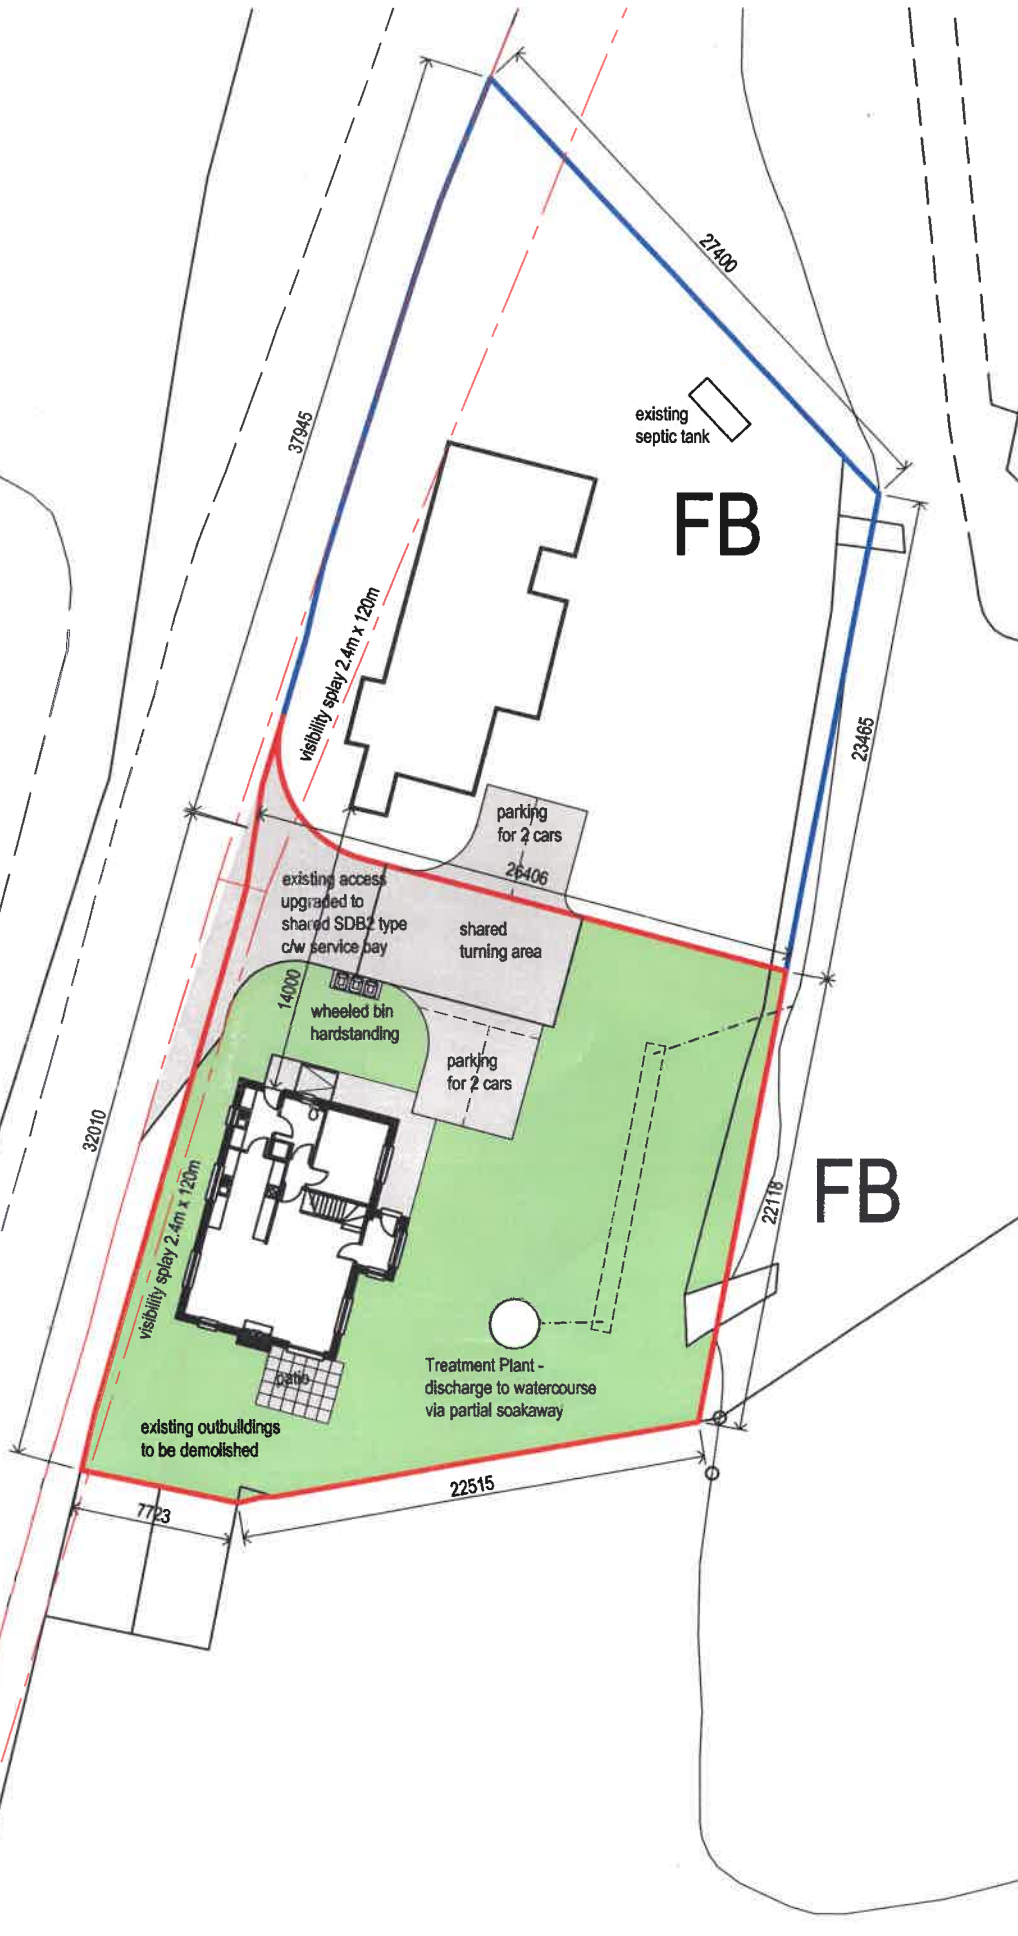

TYPICAL MAT

- S
- A. 4
- G
- C
- B. 6
- a
- S
- S
- C. 1
- e
- V
- C
- tr
- C
- L
- b

site plan.

scale 1:250.



Plan a