

SC design associates ltd
 architectural services by Stuart Callf
 Pavilion Studio
 32 Marlow Avenue
 Eastbourne
 East Sussex BN22 8SJ
 Tel: 01323 731940
 Mob: 07932 712278
 Email: mail@stuartcallf.co.uk

Project: Proposed Single Storey Extensions with rear Dormer & new Front Door to No 6 Downsvlew Close, East Dean BN20 0DT

Client: Mrs T. Schnuppe

Drawing Title: Proposed Elevations & Section

Scale 1:100 @ A3	Date Nov 20	Drawn SC	Appr.
---------------------	----------------	-------------	-------


Drawing No: SC/TS.2020.71.08	Rev A
---------------------------------	----------

© This drawing remains the property of SCDA Ltd and may not be reproduced without prior permission being granted


Rev 'A' 04.01.21 West Elev. added




East Elevation
 New Extension | Retain Ex. Garage

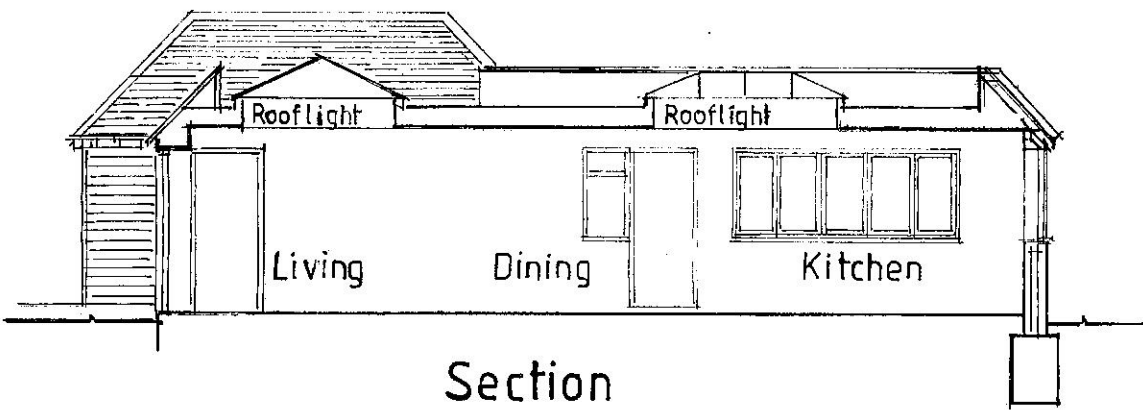

Section

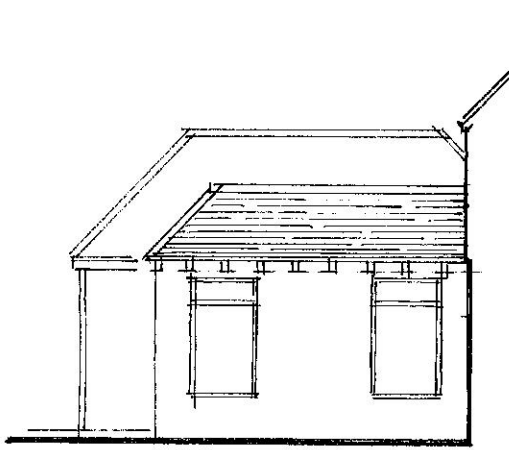

West Elevation Extension

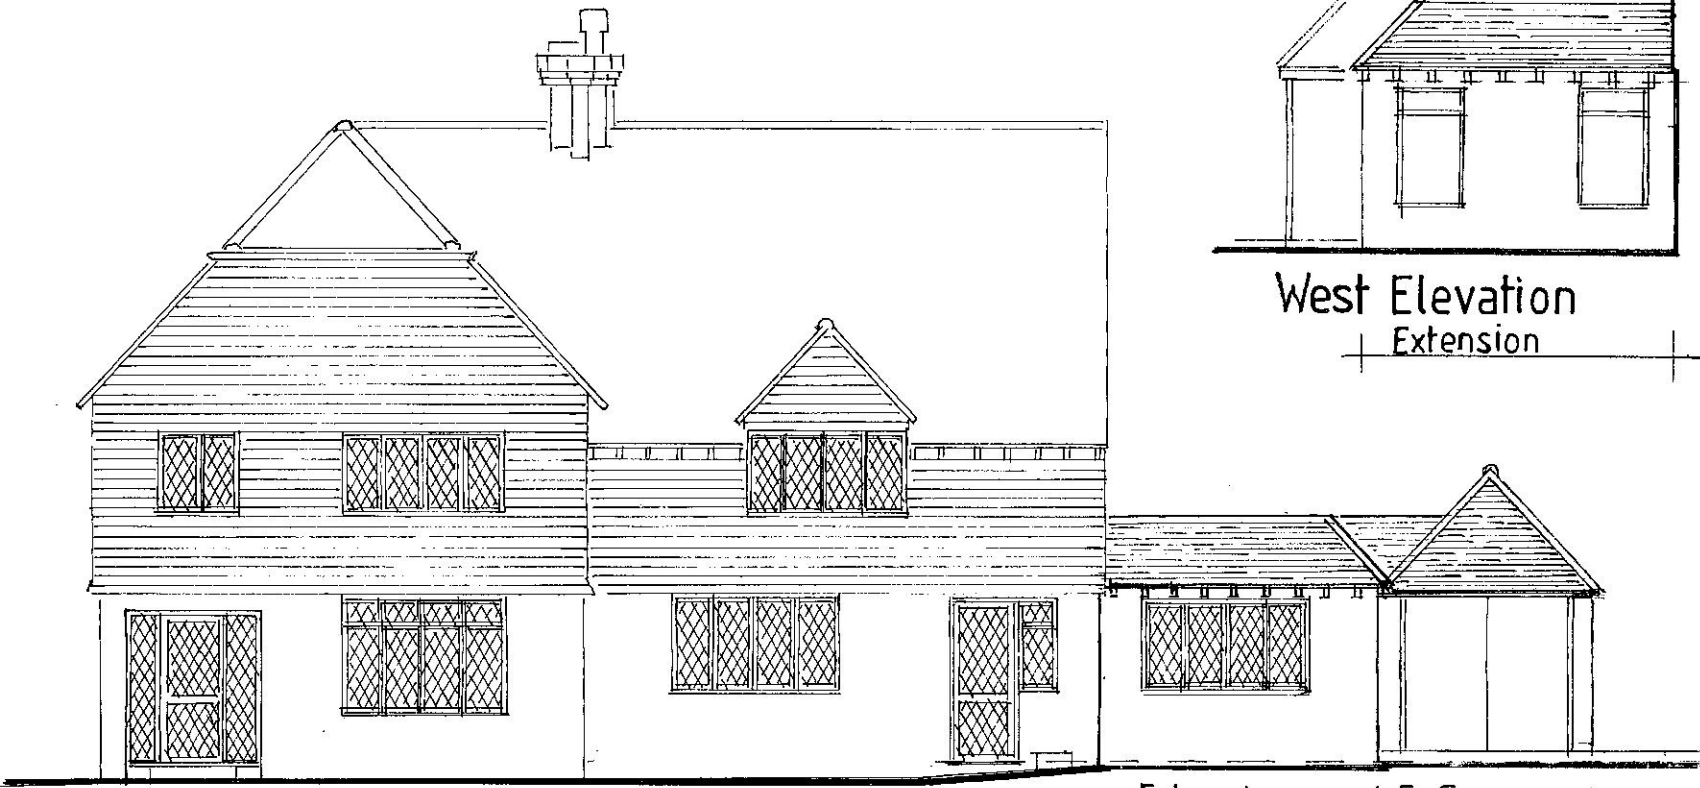

South Elevation
 Extension | Ex Garage



North Elevation
 Ex Garage | Extension

