




PROPOSED FRONT ELEVATION (FACING CHESTNUT GROVE)
1:100




5715
PROPOSED REAR ELEVATION (FACING BACK GARDEN)
1:100




SHOWN WITH SHED
PROPOSED REAR ELEVATION (FACING BACK GARDEN)
1:100

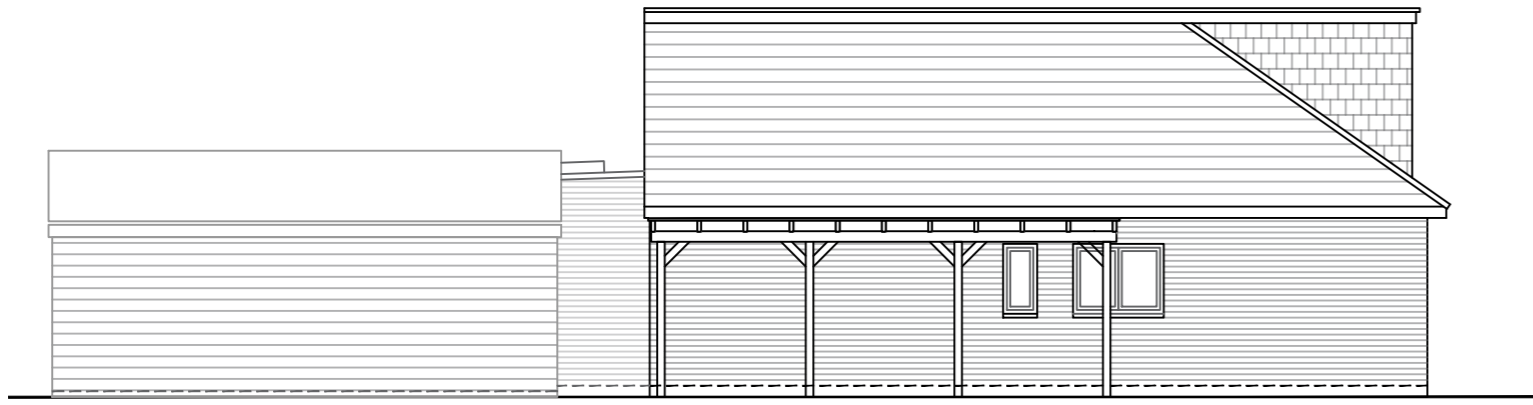


PROPOSED SIDE ELEVATION (FACING 23 CHESTNUT GROVE)
1:100

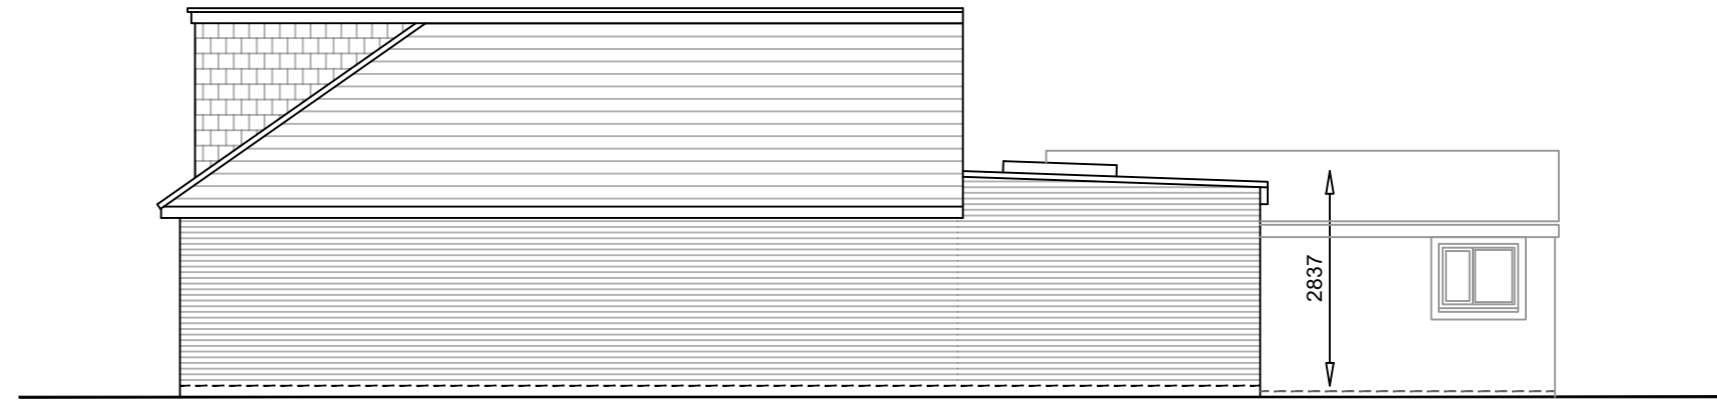

4000
PROPOSED SIDE ELEVATION (FACING 19 CHESTNUT GROVE)
1:100

 


SCALE 1:100

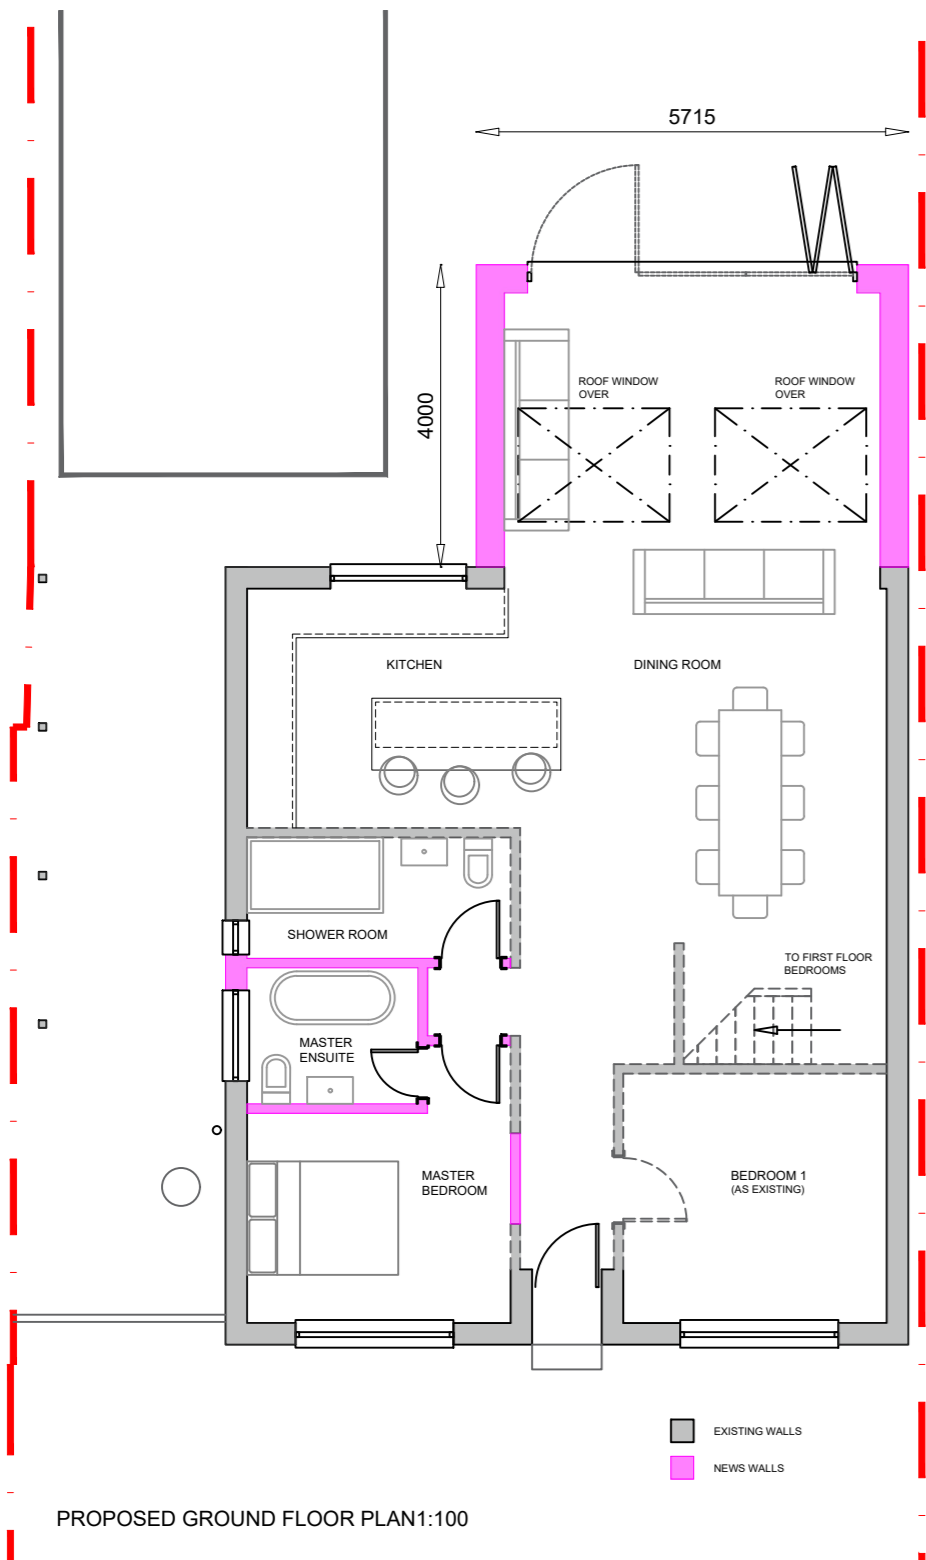


PROPOSED GROUND FLOOR PLAN 1:100

EXISTING WALLS
NEWS WALLS

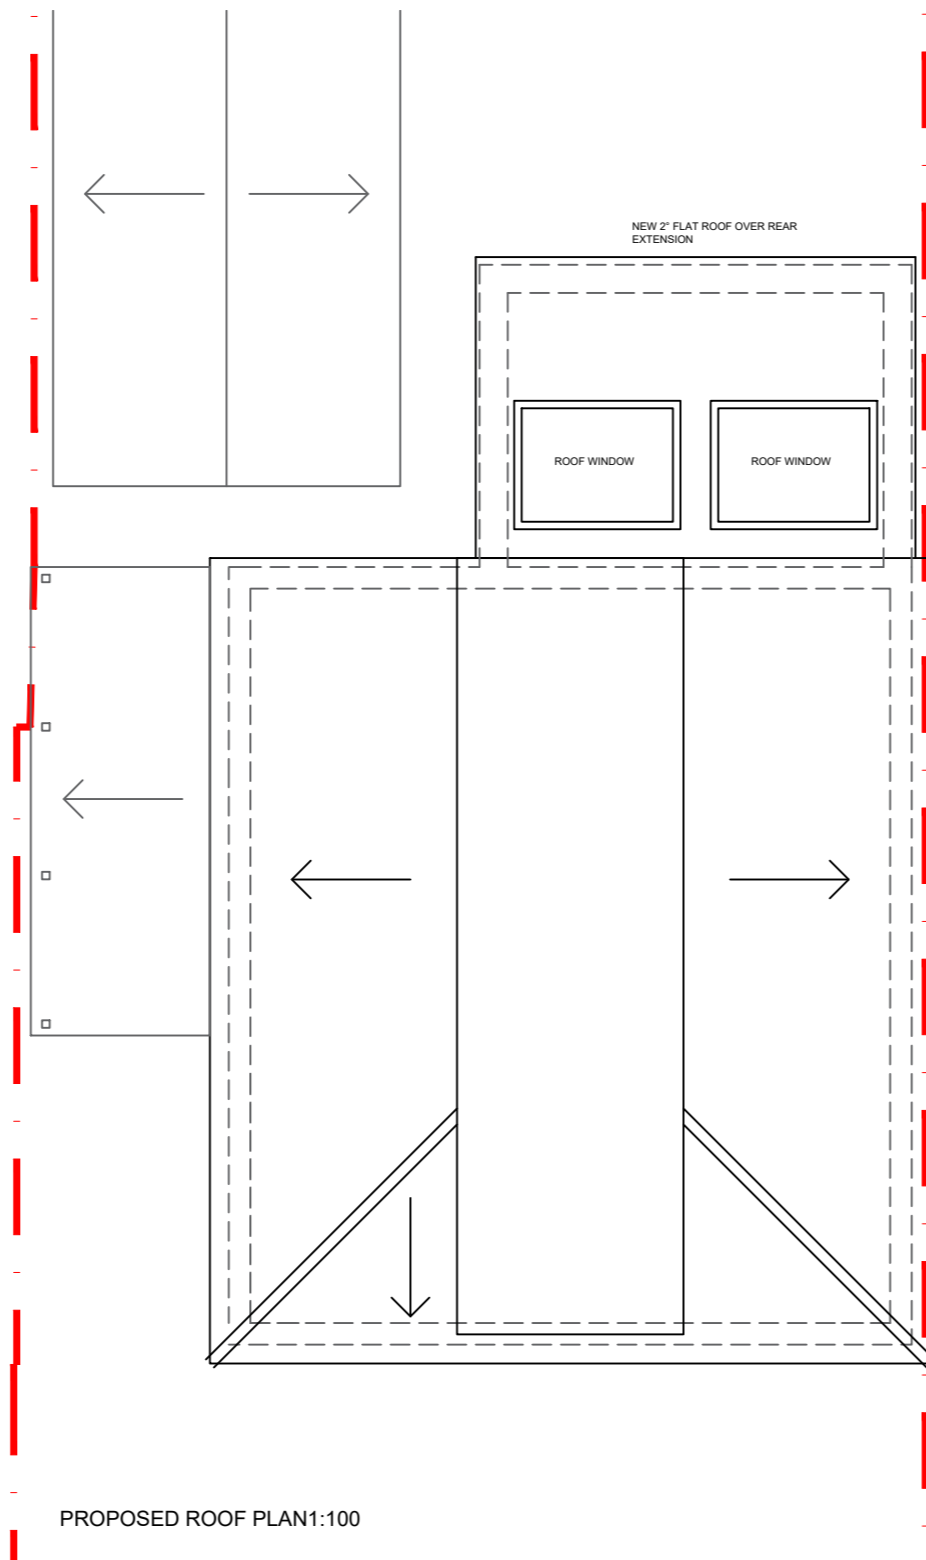

PROPOSED ROOF PLAN 1:100

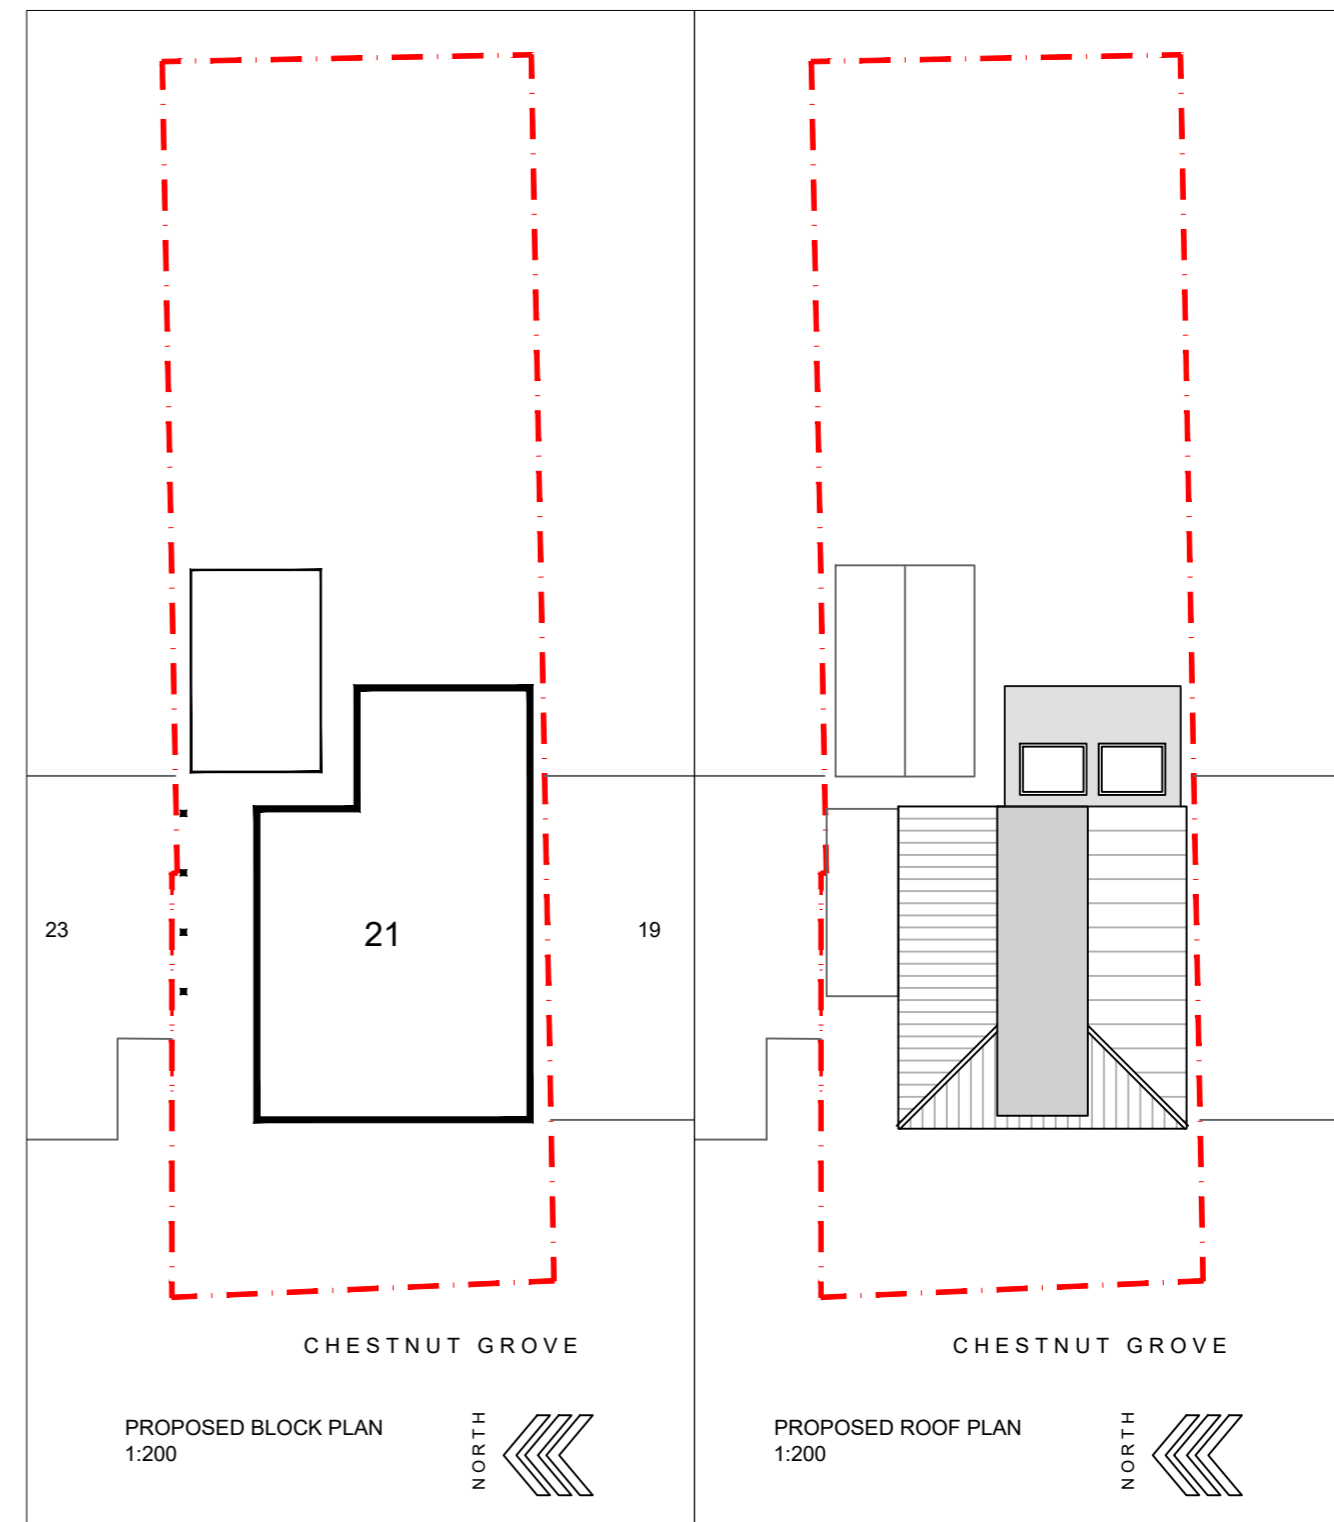

PROPOSED BLOCK PLAN
1:200



PROPOSED ROOF PLAN
1:200



0 5m 10m
SCALE 1:250

VICTORIA PAGE ARCHITECTURE
07770837008
victoriapagearchitect@gmail.com

21 CHESTNUT GROVE
WESTFIELD
GU22 9PL

MR & MRS NACCA

PROPOSED 1:100 @ A2

DRAWING N°: 21CG_002

13/11/23 VP