




West Elevation

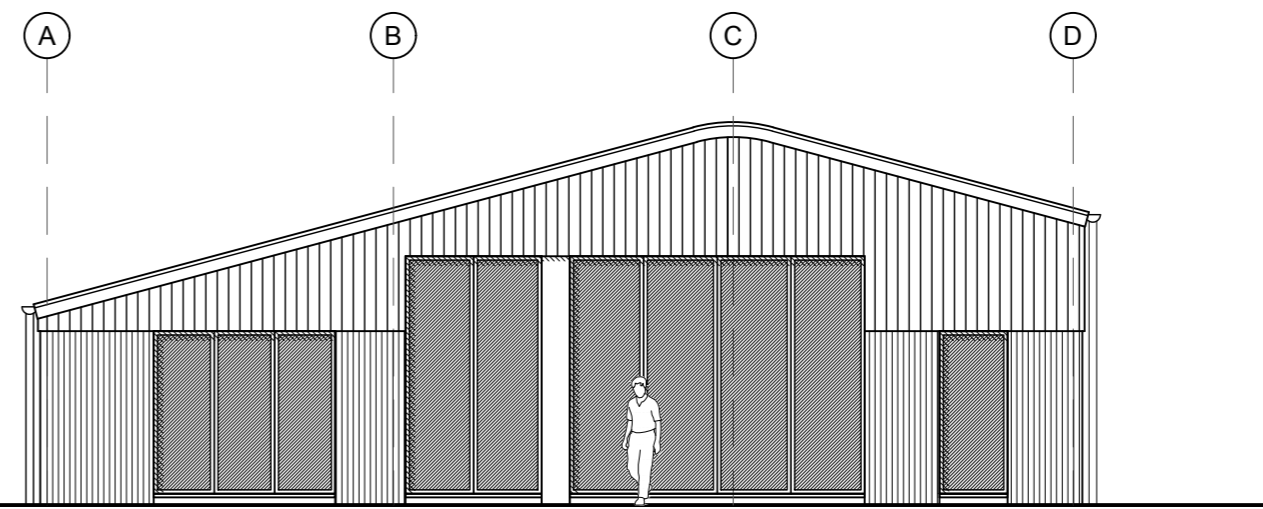


East Elevation

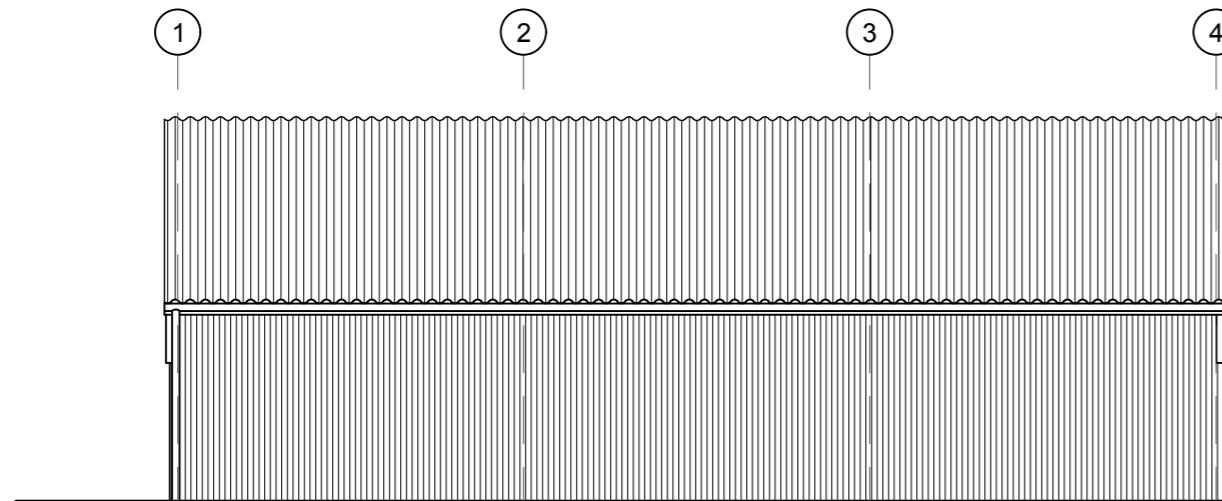


South Elevation

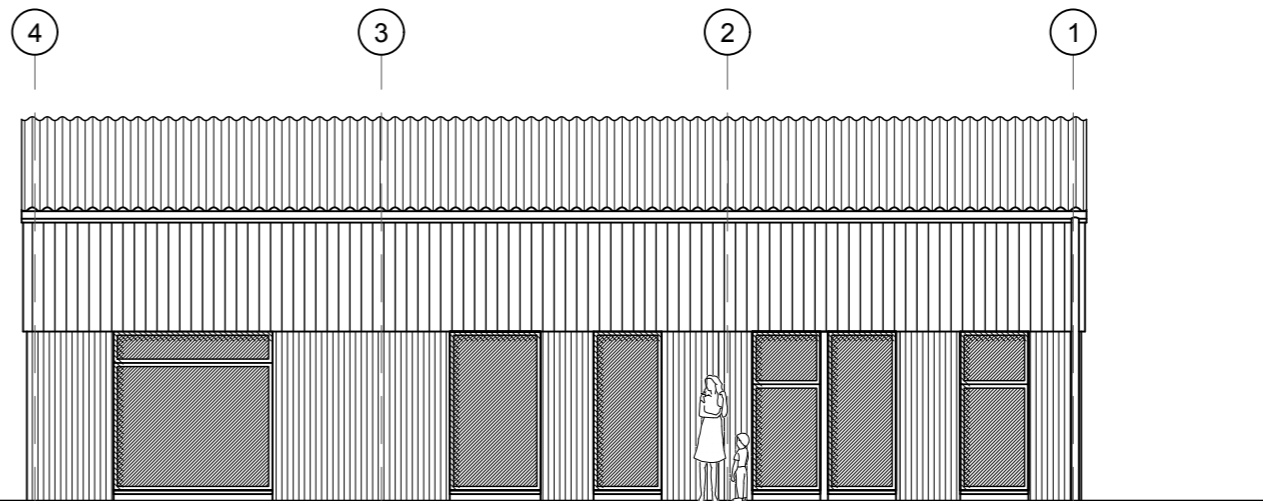


North Elevation

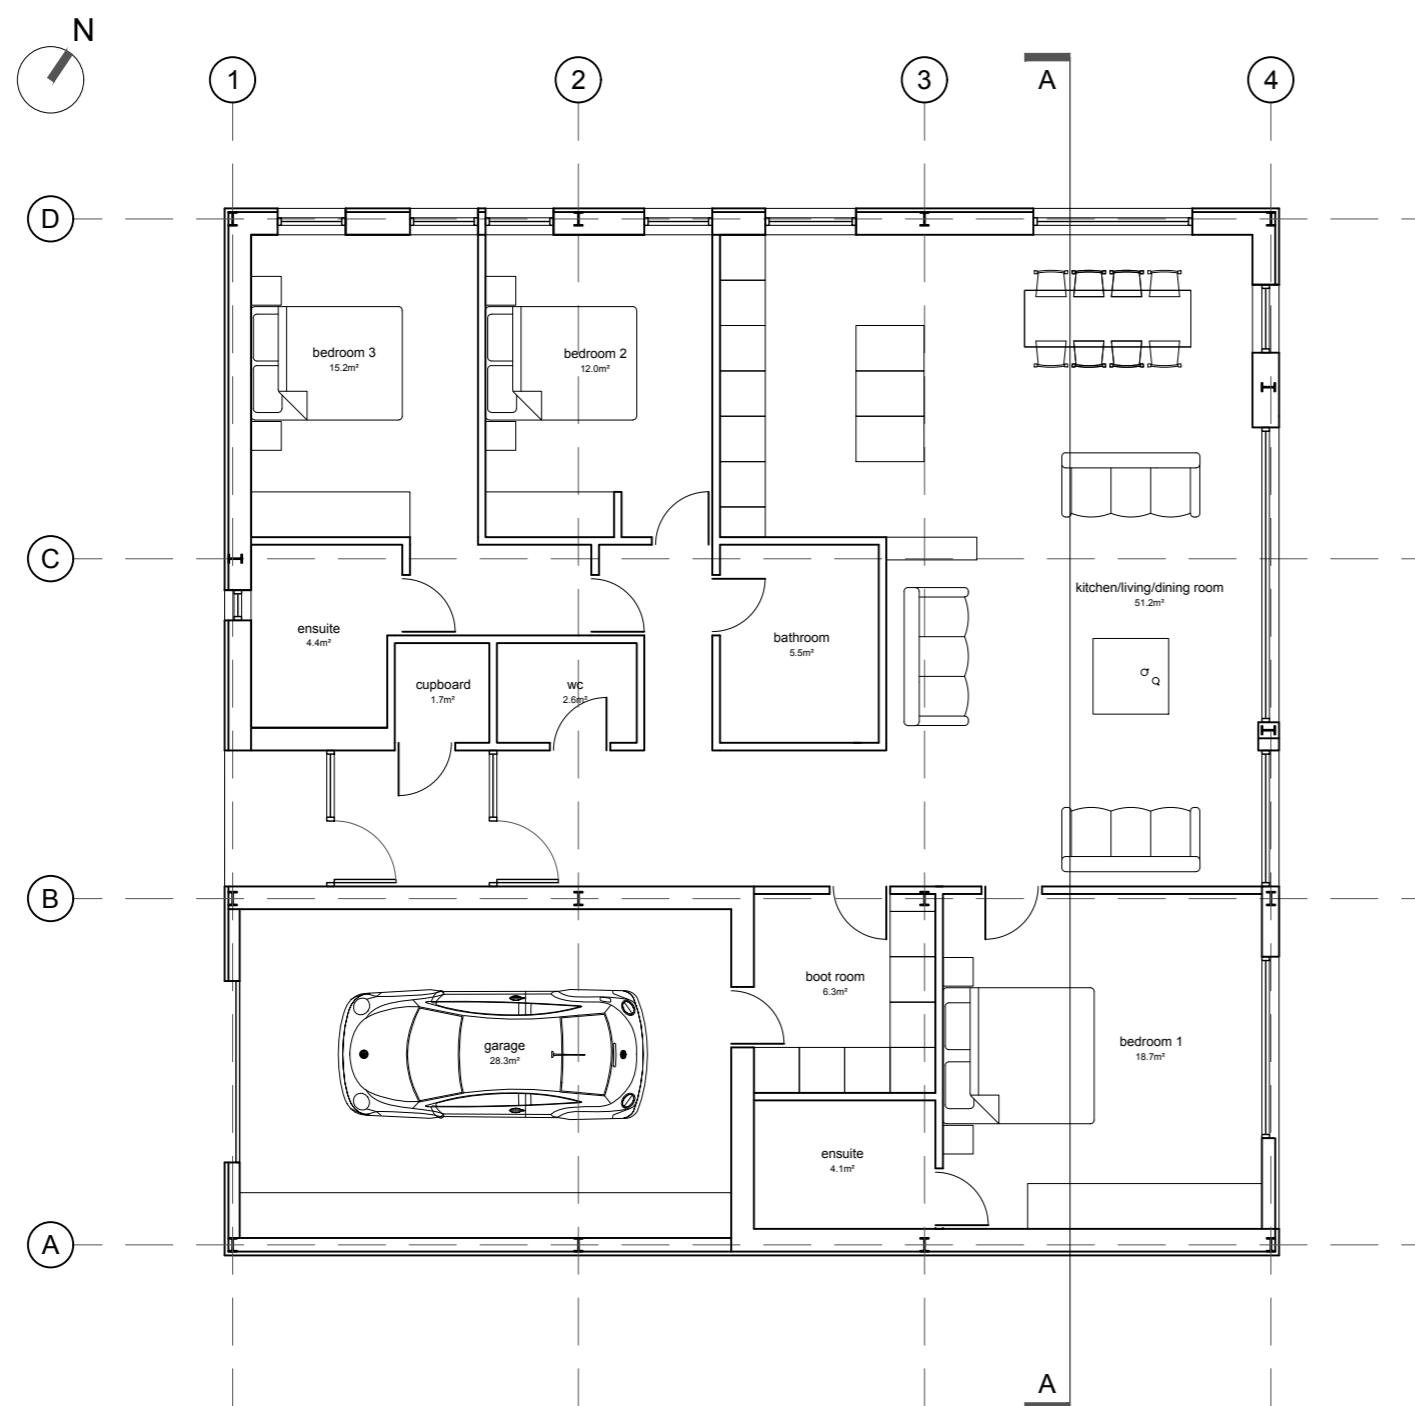

Proposed Floor Plan
143m² (+28m²)

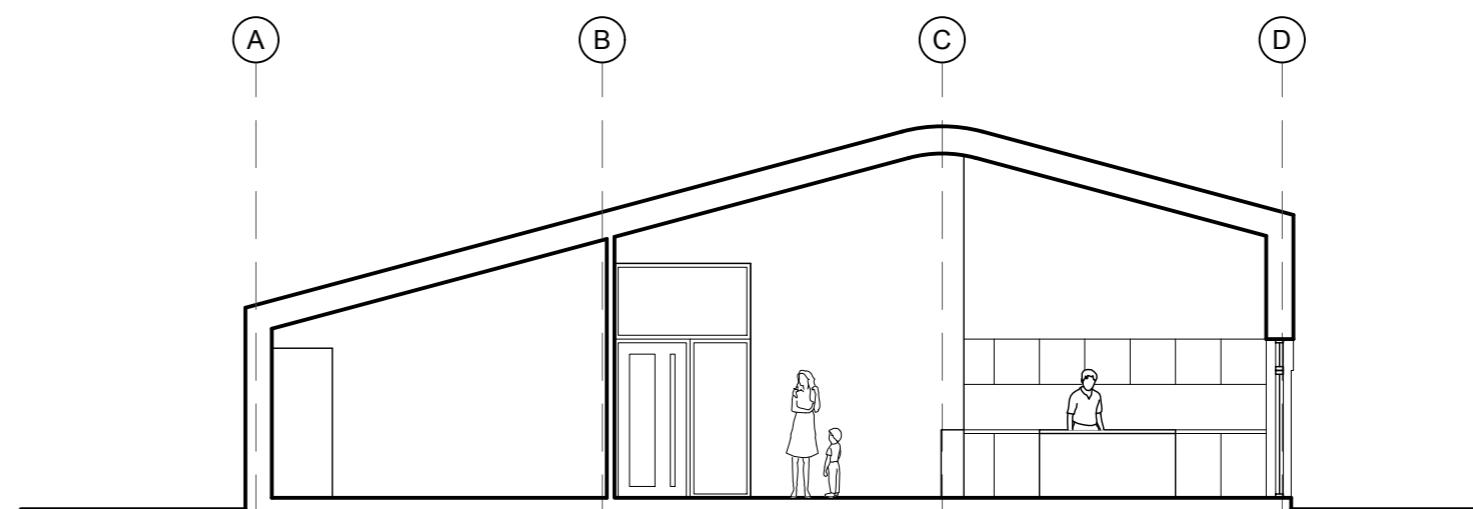

Section AA

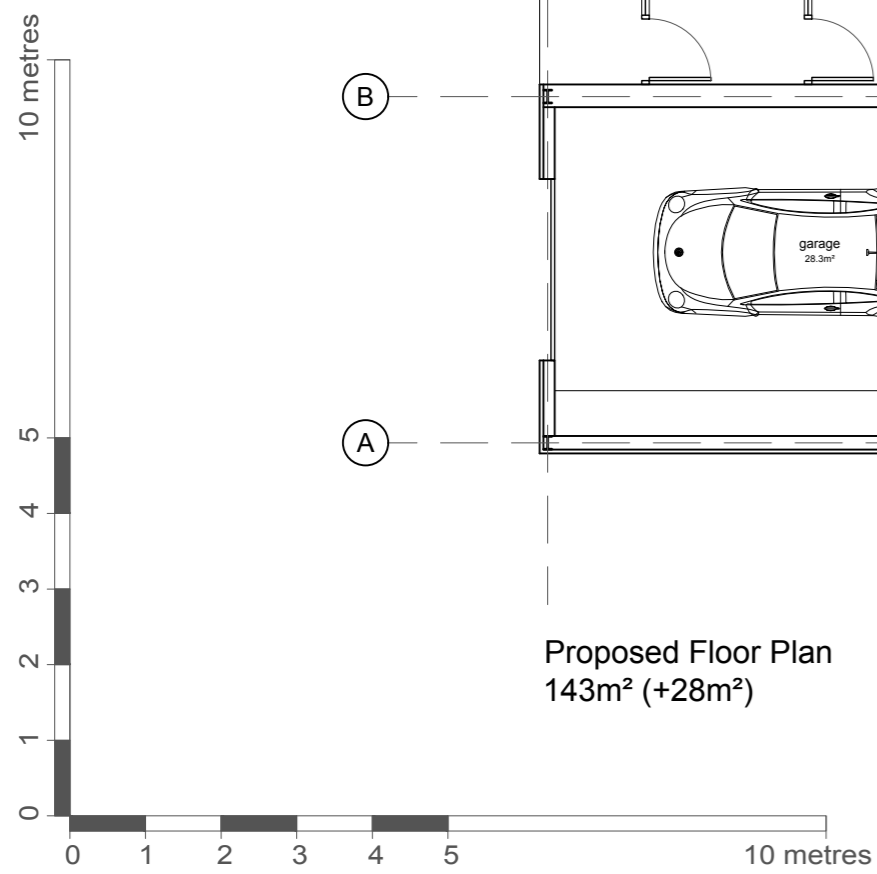

MATERIALS:	
WALLS:	Vertical (stained black) timber cladding - High level. PPC Corrugated metal. Colour - Black - Low level.
ROOF:	PPC corrugated metal. Colour - Black.
WINDOWS:	PPC aluminium. Colour - Anthracite.

Date	Revision	Description	Drawn	Checked
Project: Baylham Barn, Baylham, Suffolk, IP6 8LQ				
Client: Landbridge				
Drawing Title: Proposed Plan, Section and Elevations				
Drawing Number: PW1357_PL03				
Drawing Status: Planning			Drawn By: kdw	
Scale: 1:100 (at A2)			Date: 10/07/2023	

Peter Wells Architects

Ferry Quay House, Ferry Quay, Woodbridge, Suffolk, IP12 1BW
 +44 (0)1394 799 299
 info@peterwellsarchitects.co.uk
 peterwellsarchitects.co.uk

DISCLAIMER: This drawing was prepared for the Client, Project & Site stated below and for the purposes set out in the Project Particulars. Peter Wells Architects accepts no responsibility whatsoever should the drawing be used by any other person, on any other site or for any other purpose than those stated. This drawing is to be read in conjunction with all relevant drawings and specifications. ALL MEASUREMENTS ARE TO BE CHECKED ON SITE AND ANY DISCREPANCIES REPORTED TO PETER WELLS ARCHITECTS
 Copyright Peter Wells Architects 2023