





NOTES

Use figured dimensions only. Scale drawing only when a scale bar is present. All dimensions to be checked by user and any discrepancies, error or omissions to be reported to the architect before work commences. Read this drawing with all relevant materials.

-  Existing topography
-  Proposed topography

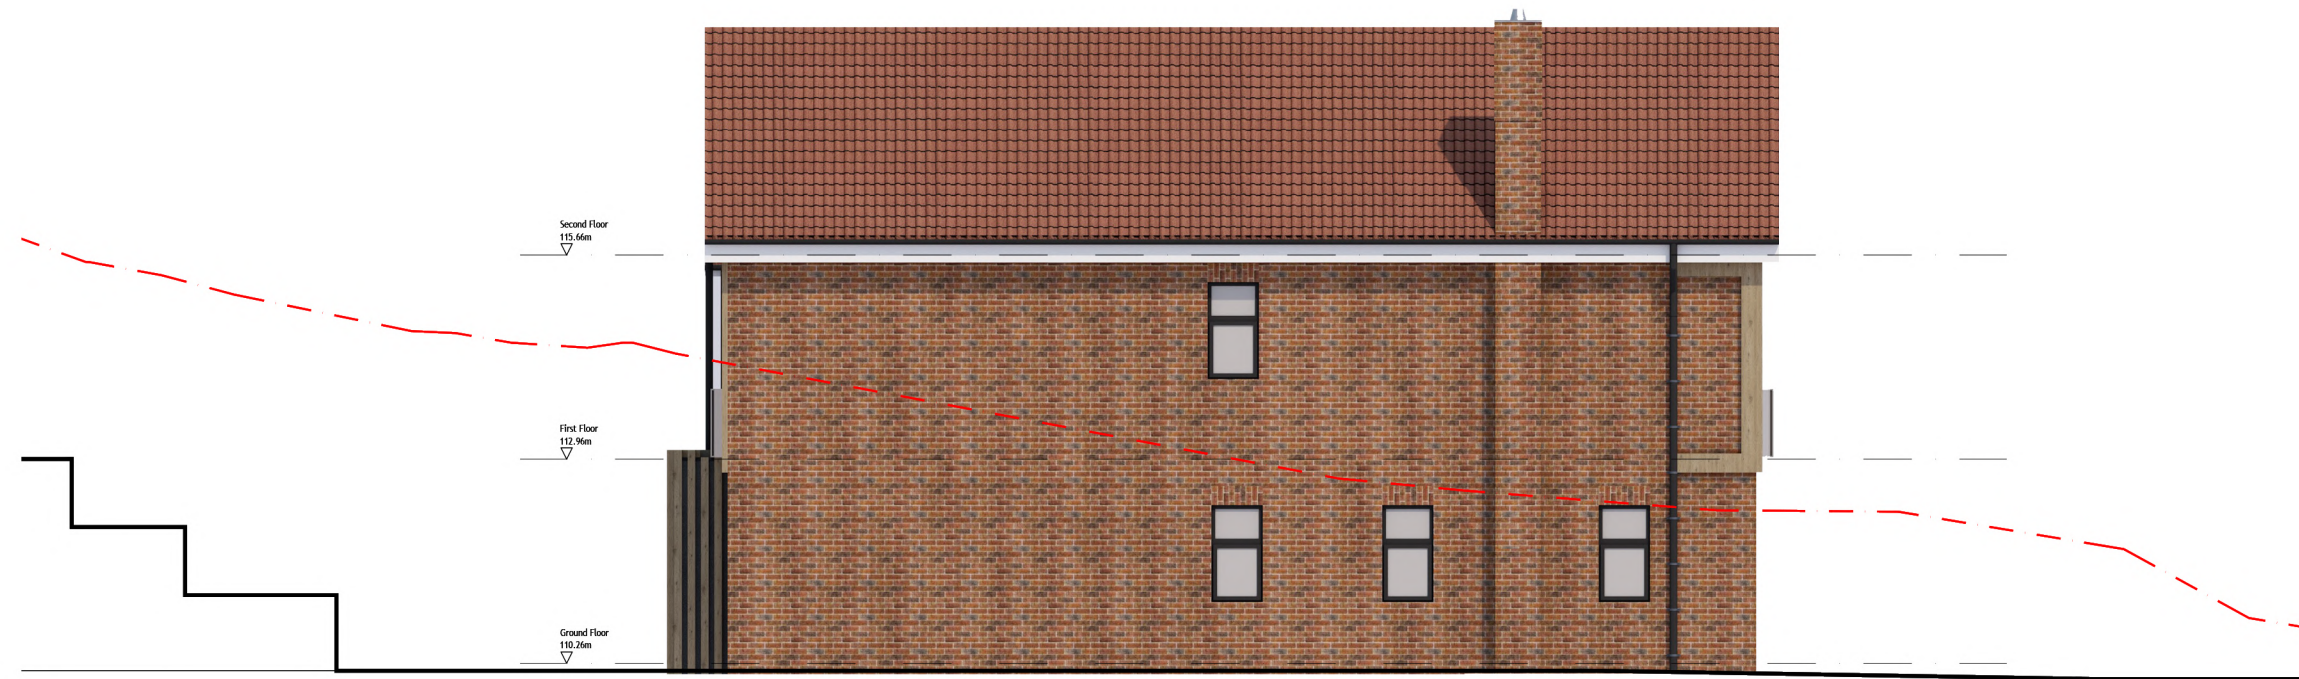

Proposed North Elevation  
Unit 1

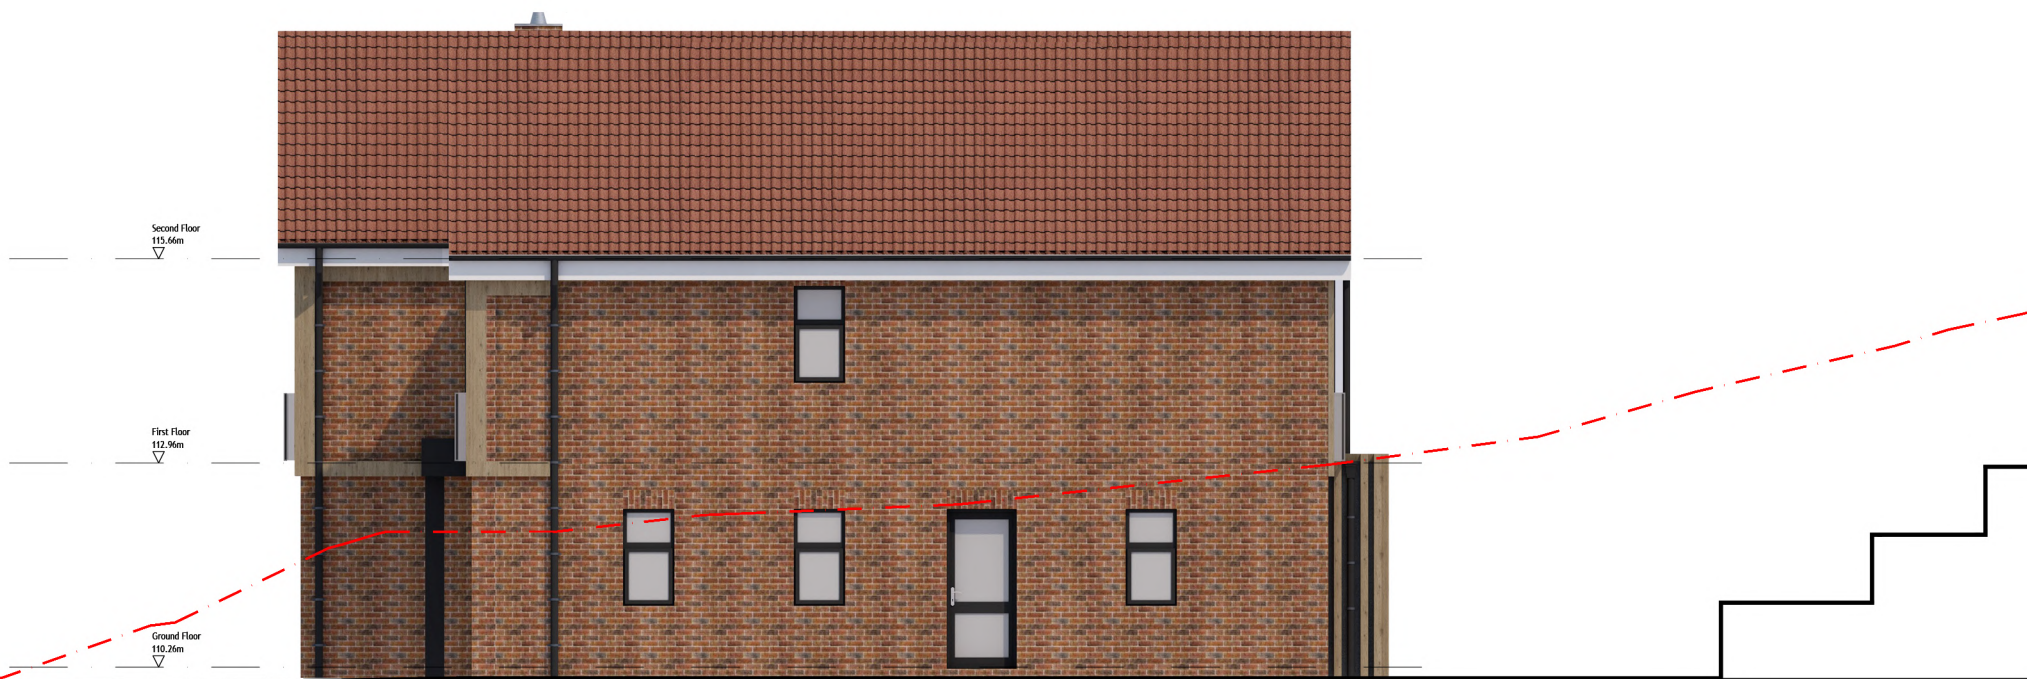

Proposed South Elevation  
Units 1

Scale 1:100 @ A3



Rev Date	Drn	Chkd	Description

Purpose of Issue:

**PLANNING**

client:

**Private Client**

project:

**Wild Wood & Green Linnets, Chipstead**

drawing title:

**Proposed Elevations**

**Unit 1**

scale at A3	date	drawn by	checked by
1:100	Mar 2023	EB	AT

drawing number:	revision:
1523 - PL1311	-

**accord**  
architecture  
www.accordarchitecture.com

Compton House, Walnut Tree Close, Guildford, Surrey, GU1 4TX  
[t] 01483 455100 [f] 01483 455210 [e] design@accordarchitecture.com