




Ground Floor Plan

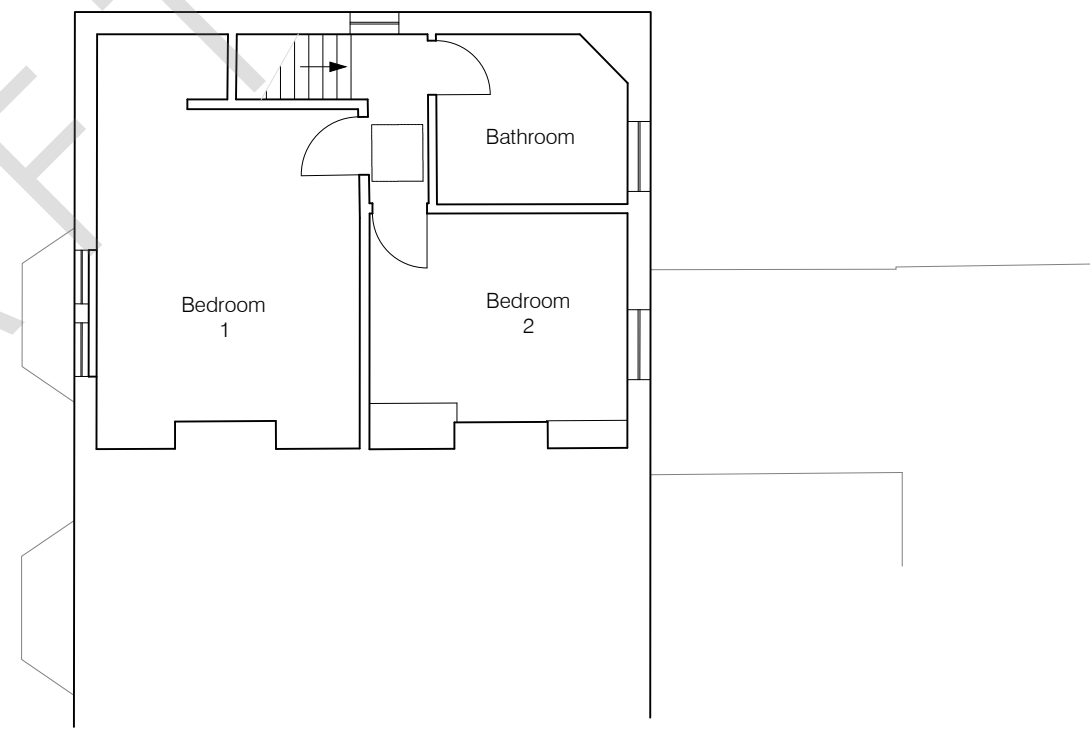

First Floor Plan

As existing

Floor Plan Scale 1:100

 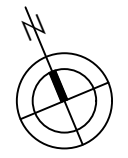

SC Architecture
 T: 023 8026 9222
 W: www.sc-architecture.co.uk

RIBA 
 Chartered Practice

Anchor House, School Lane
 Chandlers Ford, Eastleigh
 Hampshire SO53 4DY

Project Title:
 61 Beacon Bottom,
 Park Gate

Drawing Title:
 Floor Plans (As existing)

Scale: 1:100
 Drawn: EA
 Checked: MSS

Rev: Description: Date:

Drawing Number: **5085-SK-00**
 Revision: - Date: Feb 2024

Original Drawing Size: A3

This drawing is the copyright of the company and must not be reproduced or used without permission. Annotated dimensions are to be taken in preference to scaled dimensions and site dimensions must be checked before work is commenced