


Ground Floor Plan

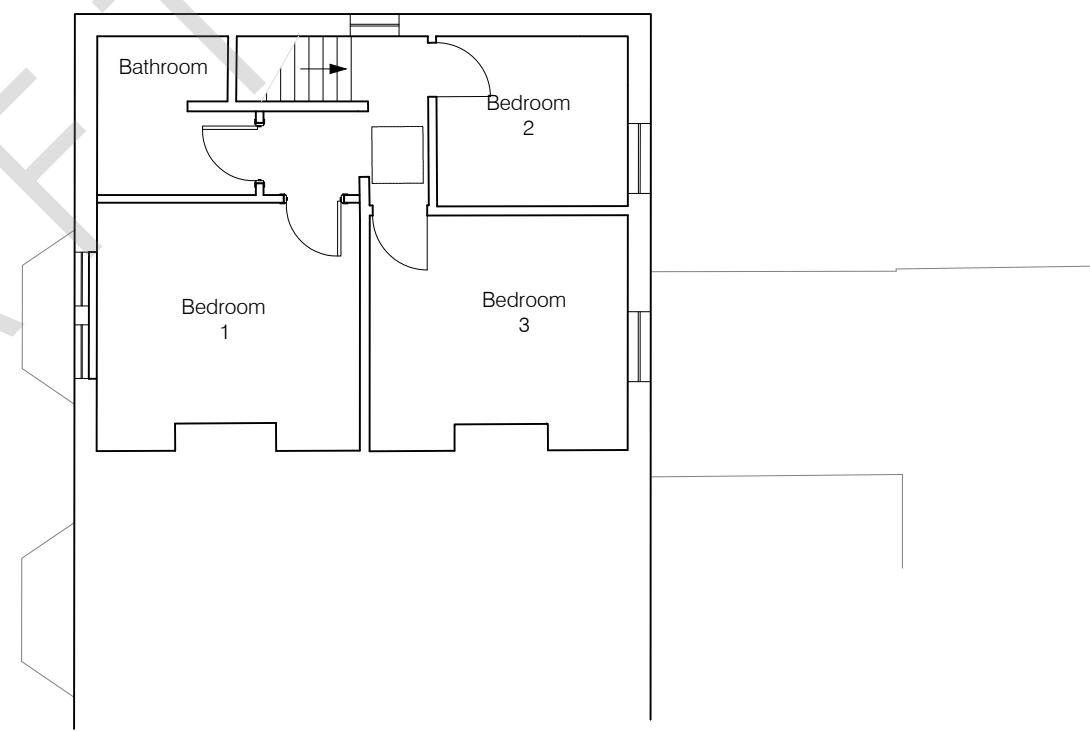


First Floor Plan

DRAFT

Option 2

Floor Plan Scale 1:100

 

T: 023 8026 9222
W: www.sc-architecture.co.uk



Anchor House, School Lane
Chandlers Ford, Eastleigh
Hampshire SO53 4DY

Project Title:
61 Beacon Bottom,
Park Gate

Drawing Title:
Floor Plans (Option 2)
PROPOSED

Scale: 1:100
Drawn: EA
Checked: MSS

Rev: Description: Date:

Drawing Number: **5085-SK-02**
Revision: - Date: Feb 2024

Original Drawing Size: A3