



4/23 293. ⑥

Amended Plan

PROPOSED ELEVATIONS 1:100

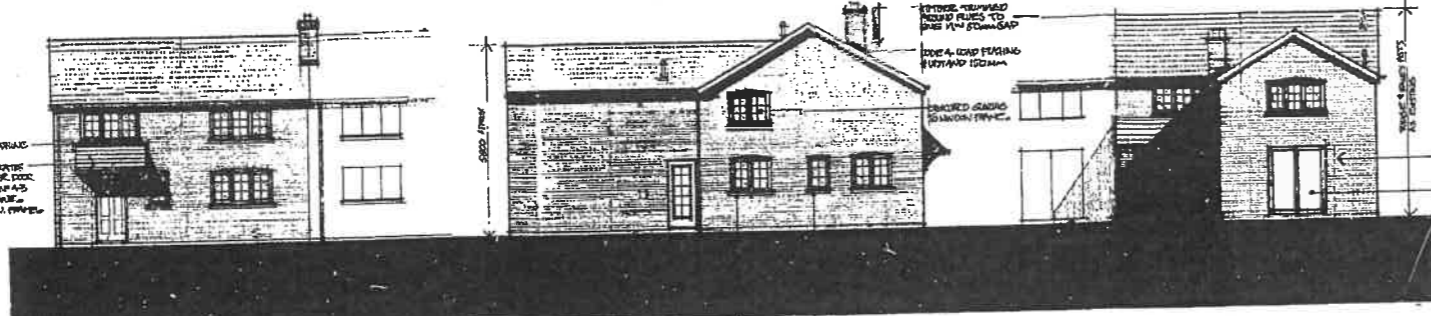


EXTERNAL WALLS TO BE...
 ROOF TO BE...
 FLOOR TO BE...
 STAIRS TO BE...
 WINDOWS TO BE...
 DOORS TO BE...

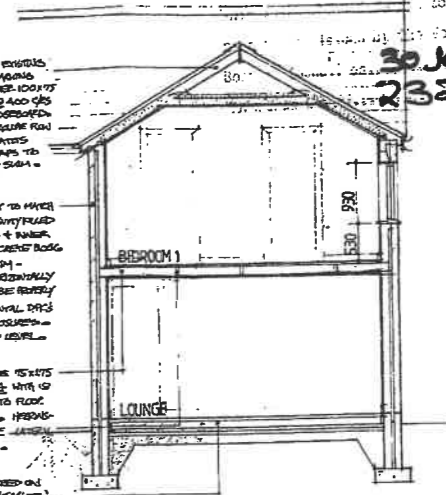



ROOF TO BE...
 WALLS TO BE...
 FLOOR TO BE...
 STAIRS TO BE...
 WINDOWS TO BE...
 DOORS TO BE...

SECTION A-A 1:50

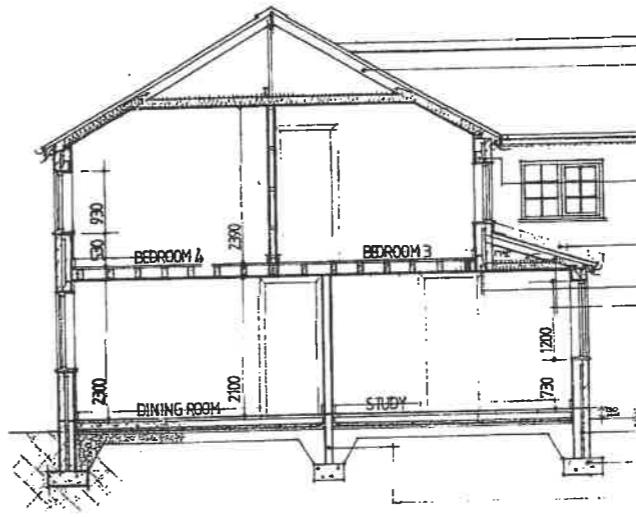

ROOF TO BE...
 WALLS TO BE...
 FLOOR TO BE...
 STAIRS TO BE...
 WINDOWS TO BE...
 DOORS TO BE...

SECTION B-B 1:50

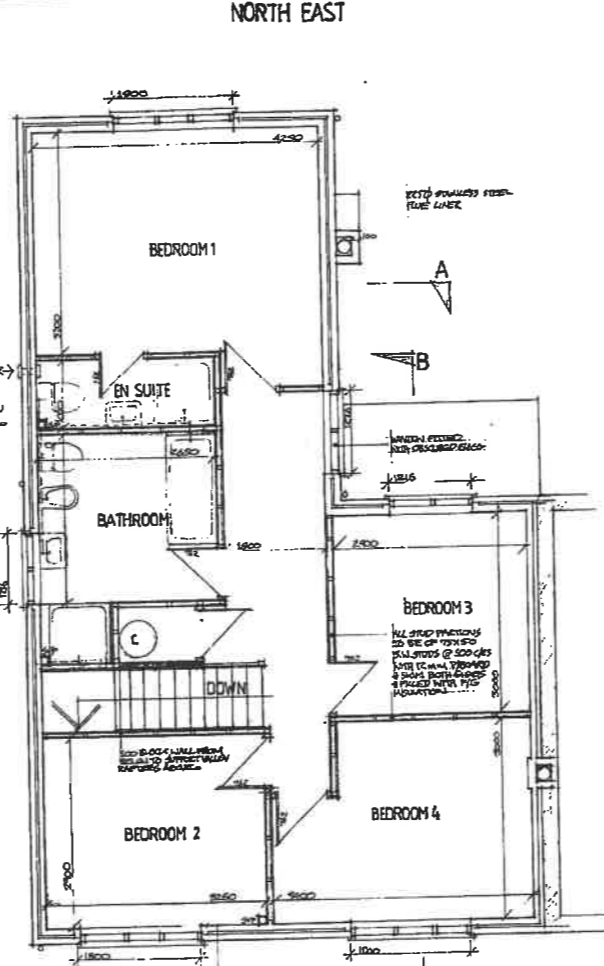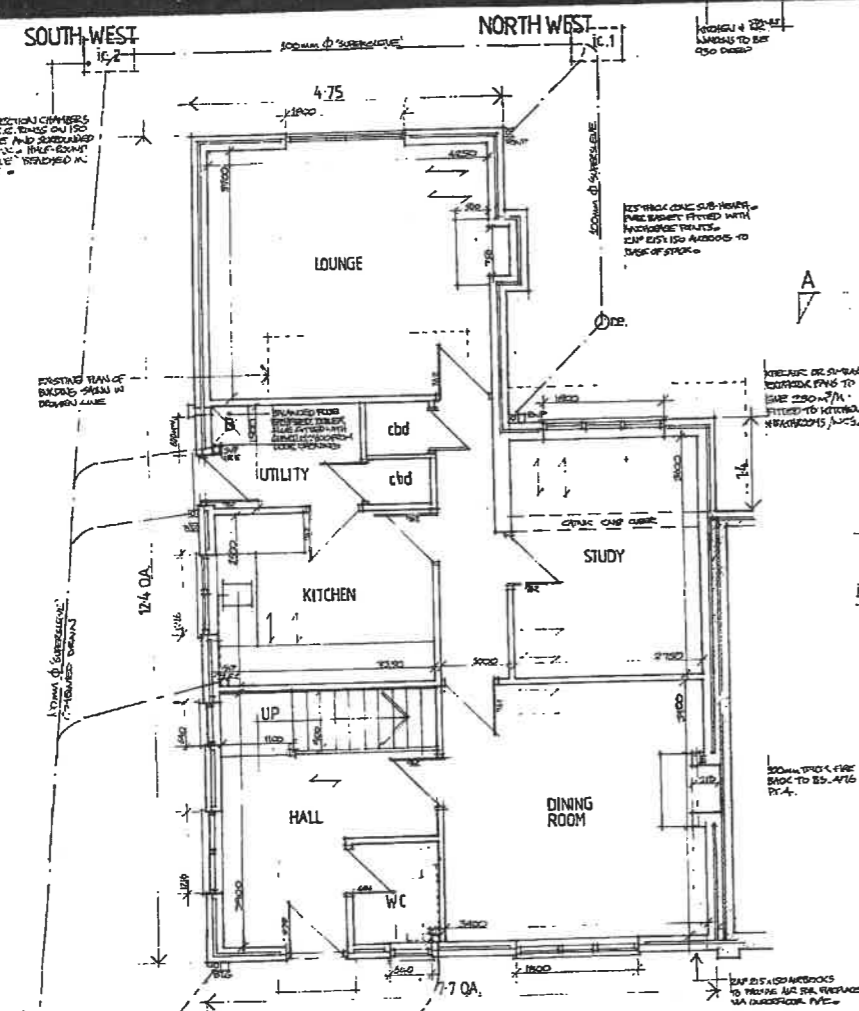


GROUND FLOOR PLAN 1:50


FIRST FLOOR PLAN 1:50



EXISTING ELEVATIONS 1:100

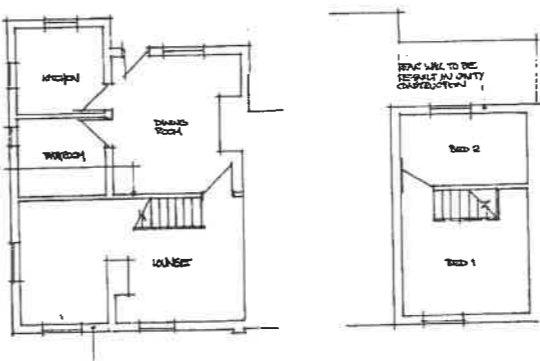

EXISTING PLANS 1:100

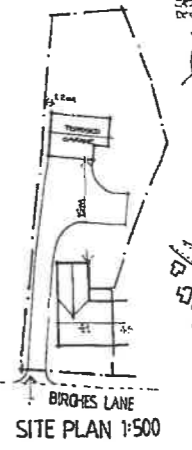

SITE PLAN 1:500



LOCATION PLAN 1:2500

PROPOSED ALTERATIONS AND EXTENSIONS TO
 RAKES COTTAGE, 41, BIRCHES LANE, LOSTOCK GREEN,
 NORTHWICH FOR MR. D.G. FELLOWS
 Scale 1:50 1:100
 date NOV '90
 drawn R. CORNER

A.J. MICROFILM LTD.

INCHES

CENTIMETRES
A.J. MICROFILM LTD.