

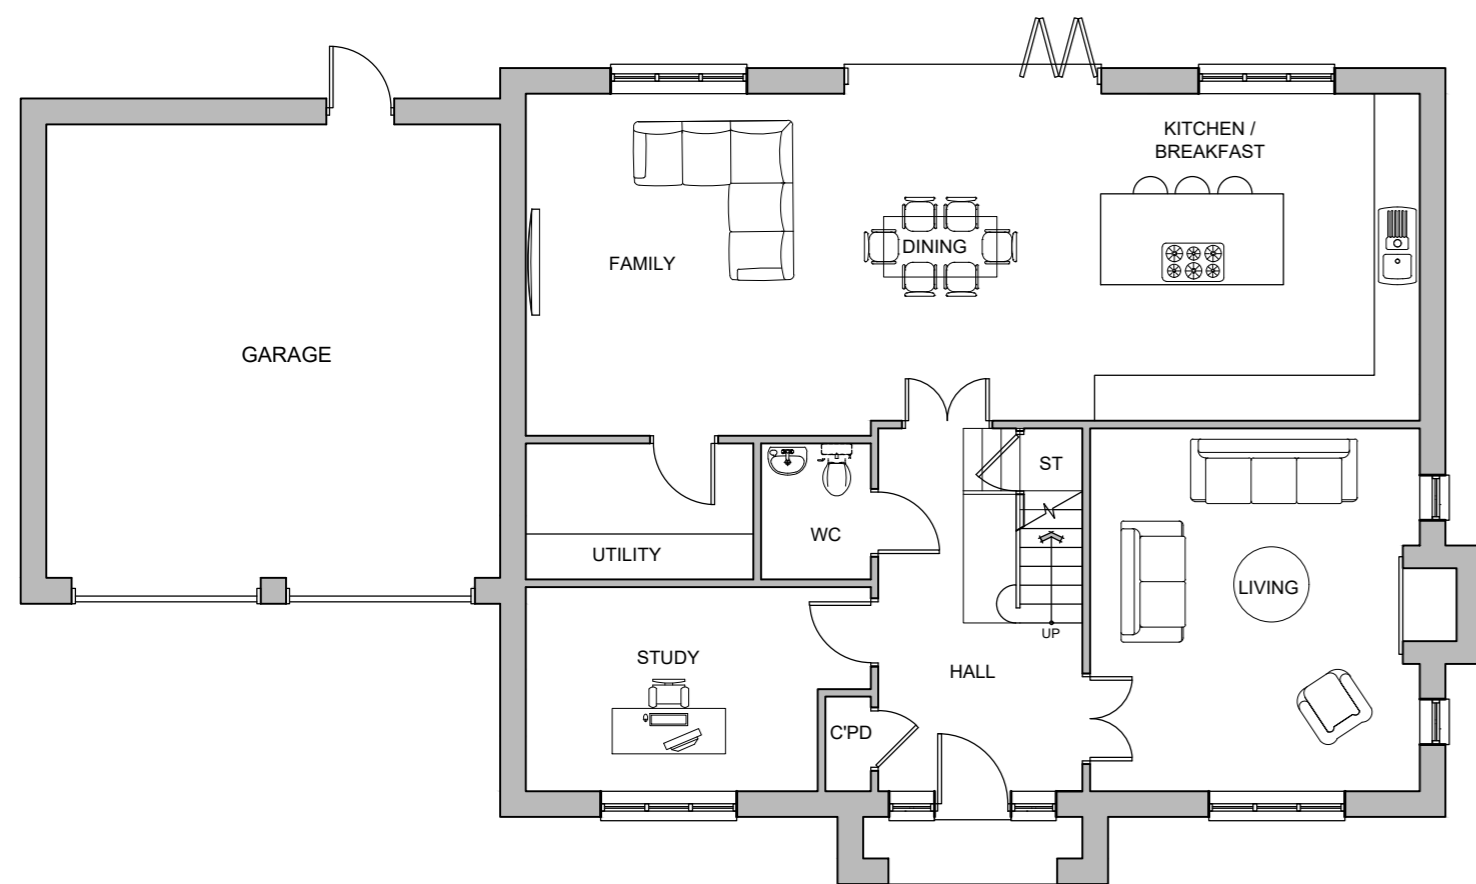


Roof Plan

 

Ground Floor Plan

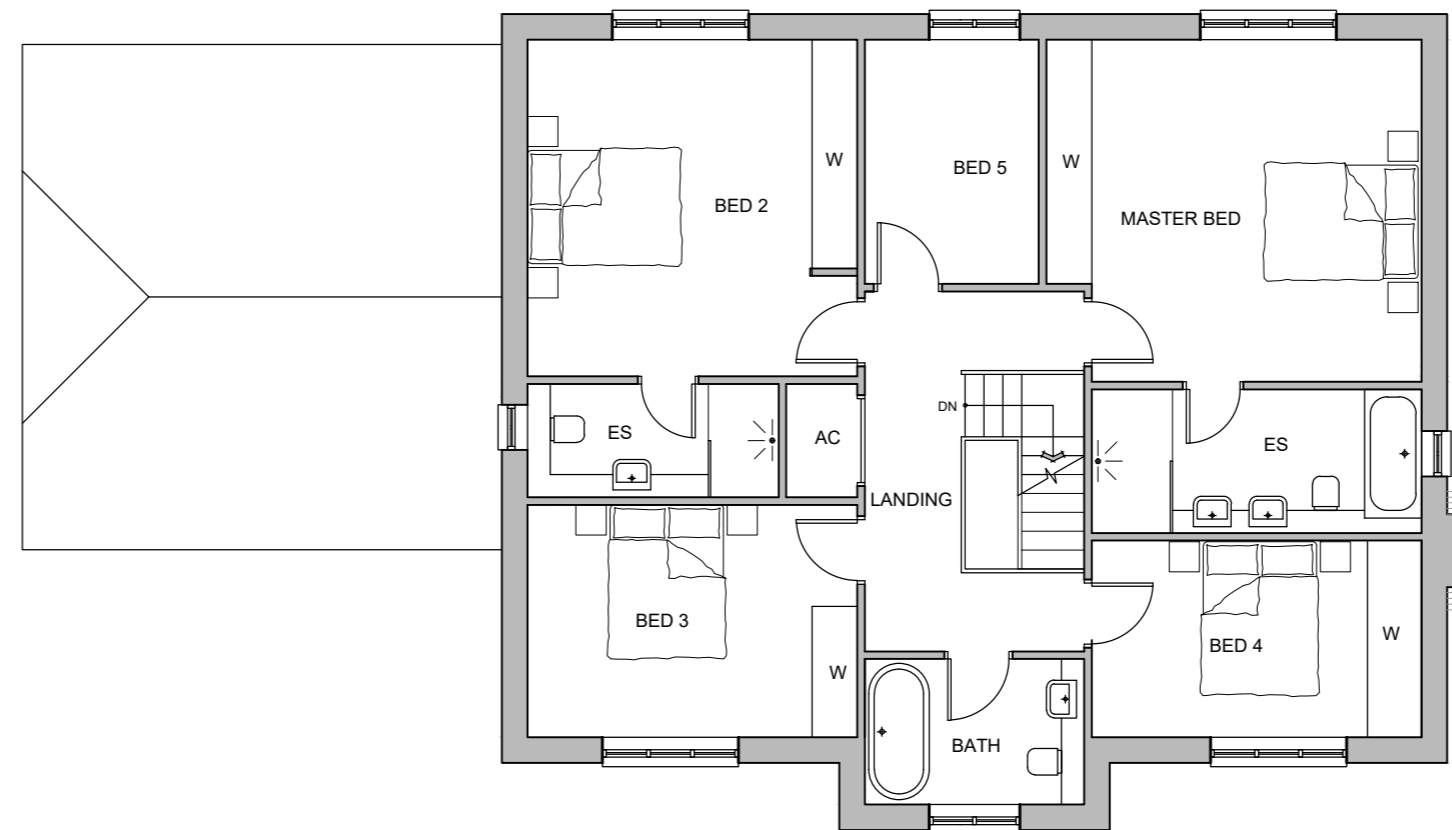

First Floor Plan

Rev.	A	Date	08.02.23	Detail	PLANS ADAPTED TO M(4)2
------	---	------	----------	--------	------------------------

Status **PLANNING**

**ASCOT DESIGN**  
Timeless architecture

Ascot Design Ltd, Berkshire House 39-51 High Street, Ascot, Berkshire, SL5 7HY  
Tel: 01344 299330 Fax: 01344 299331 Email: info@ascotdesign.com  
www.ascotdesign.com

Client **ORION LAND AND LEISURE LTD**

Project Title **LAND WEST OF SANDY LANE,  
LONG CRENDON, HP18 9EE**

DRAWING Title **PLOT 1 - Plans**

Scale.	1:100 @ A2	Date	DEC ' 22	Drawn	KBG
--------	------------	------	----------	-------	-----

DRAWING No.	21 - J3643 - 402	Rev.	A
-------------	------------------	------	---

The copyright in this document and design is confidential to and the property of Ascot Design Limited