



Roof Plan

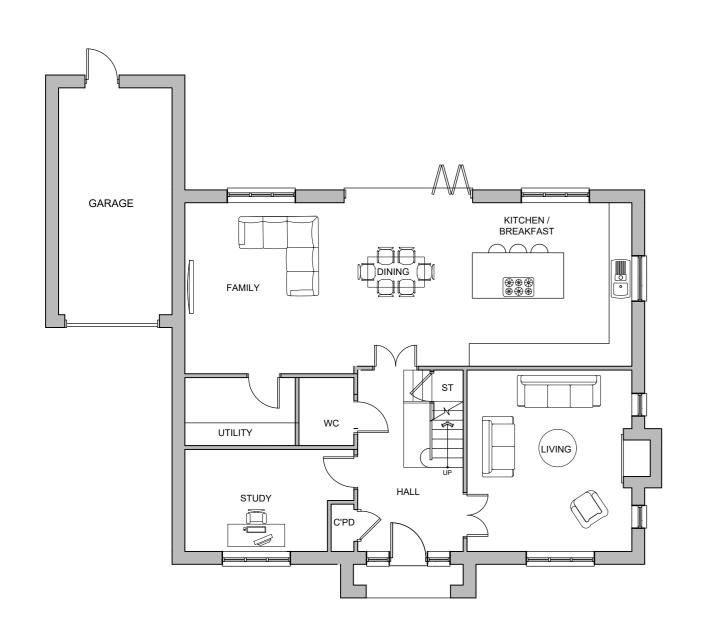

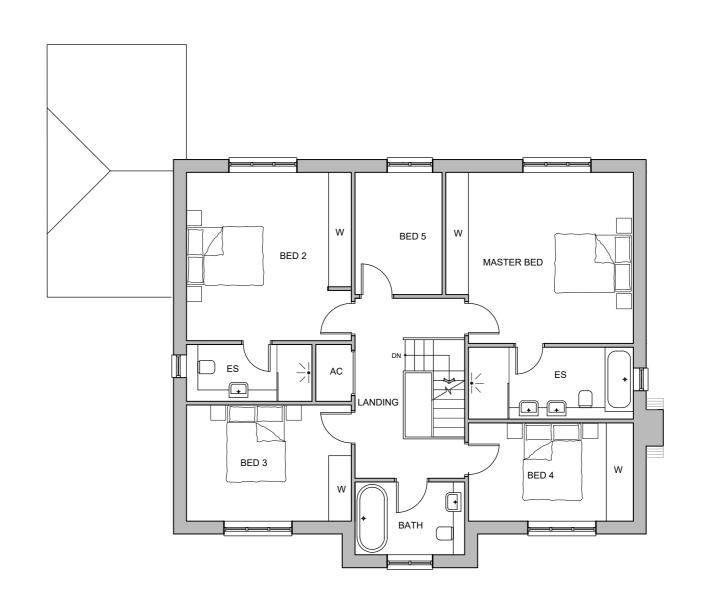

A S C O T D E S I G N
T i m e l e s s a r c h i t e c t u r e

Ascot Design Ltd, Berkshire House 39-51 High Street, Ascot, Berkshire, SL5 7HY
Tel: 01344 299330 Fax: 01344 299331 Email: info@ascotdesign.com
www.ascotdesign.com

Client
ORION LAND AND LEISURE LTD

Project Tale
LAND WEST OF SANDY LANE,
LONG CRENDON, HP18 9EE

DRAWING Title
PLOT 5 - Plans

Scale.

1:100 @ A2

Date
DEC '22

Drawn
KBG

DRAWING No.
21 - J3643 - 410

The copyright in this document and design is confidential to and the property of Ascot Design Limited

Oate O8.02.23 PLANS ADAPTED TO M(4)2

**PLANNING** 

Scale 1:100

First Floor Plan