



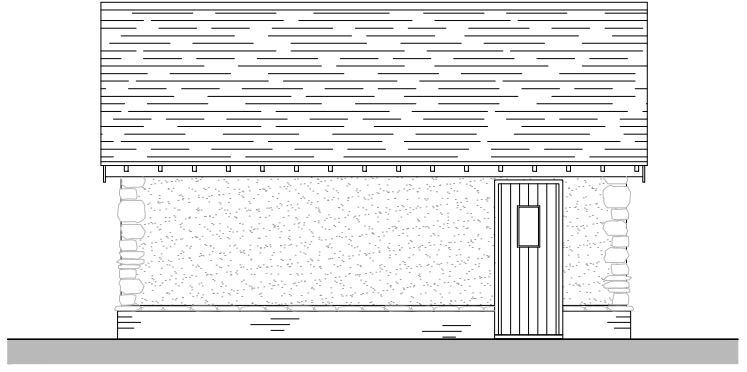


FRONT ELEVATION

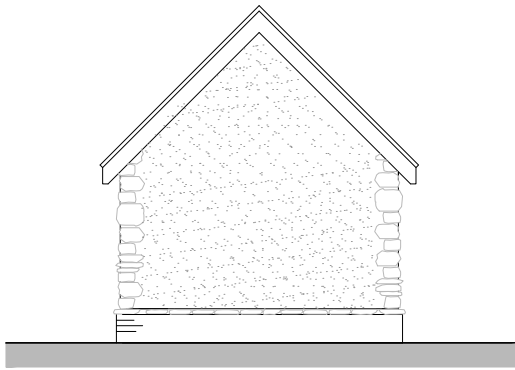


FLANK ELEVATION




REAR ELEVATION

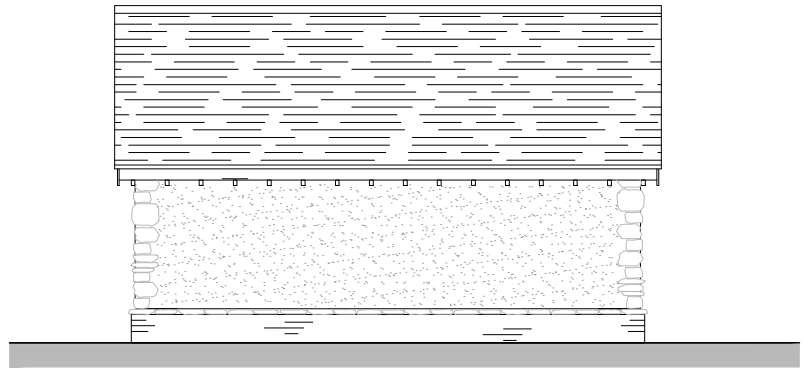

SIDE ELEVATION

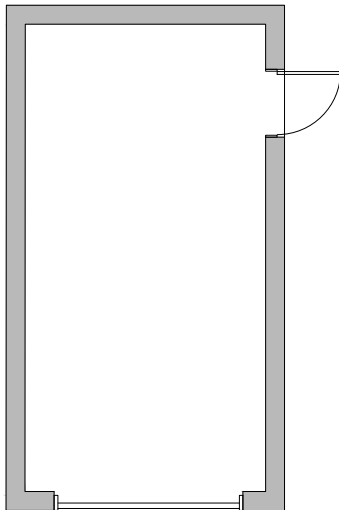

No 65 GARAGE
PLAN

 

Scale 1:100

ASCOT DESIGN
Timeless architecture

Ascot Design Ltd,
Berkshire House
39-51 High Street,
Ascot,
Berkshire,
SL5 7HY
Tel: 01344 299330
Fax: 01344 299331
Email: info@ascotdesign.com
www.ascotdesign.com

The copyright in this document and design is confidential to and the property of Ascot Design Limited

Status PLANNING		Rev.	Date	Detail
Client ORION LAND AND LEISURE LTD		DRAWING Title No 65 Garage Layout		
Project Title LAND WEST OF SANDY LANE, LONG CRENDON, HP18 9EE		Scale 1:100@ A4	Date JAN' 23	Drawn -
DRAWING No. 21 - J3643 -418		Rev. -		