



Only figured dimensions are to be used. All dimensions to be checked on site.

Please note: Refer to 'type' of drawing below; planning drawings should only be treated as such.

Notes

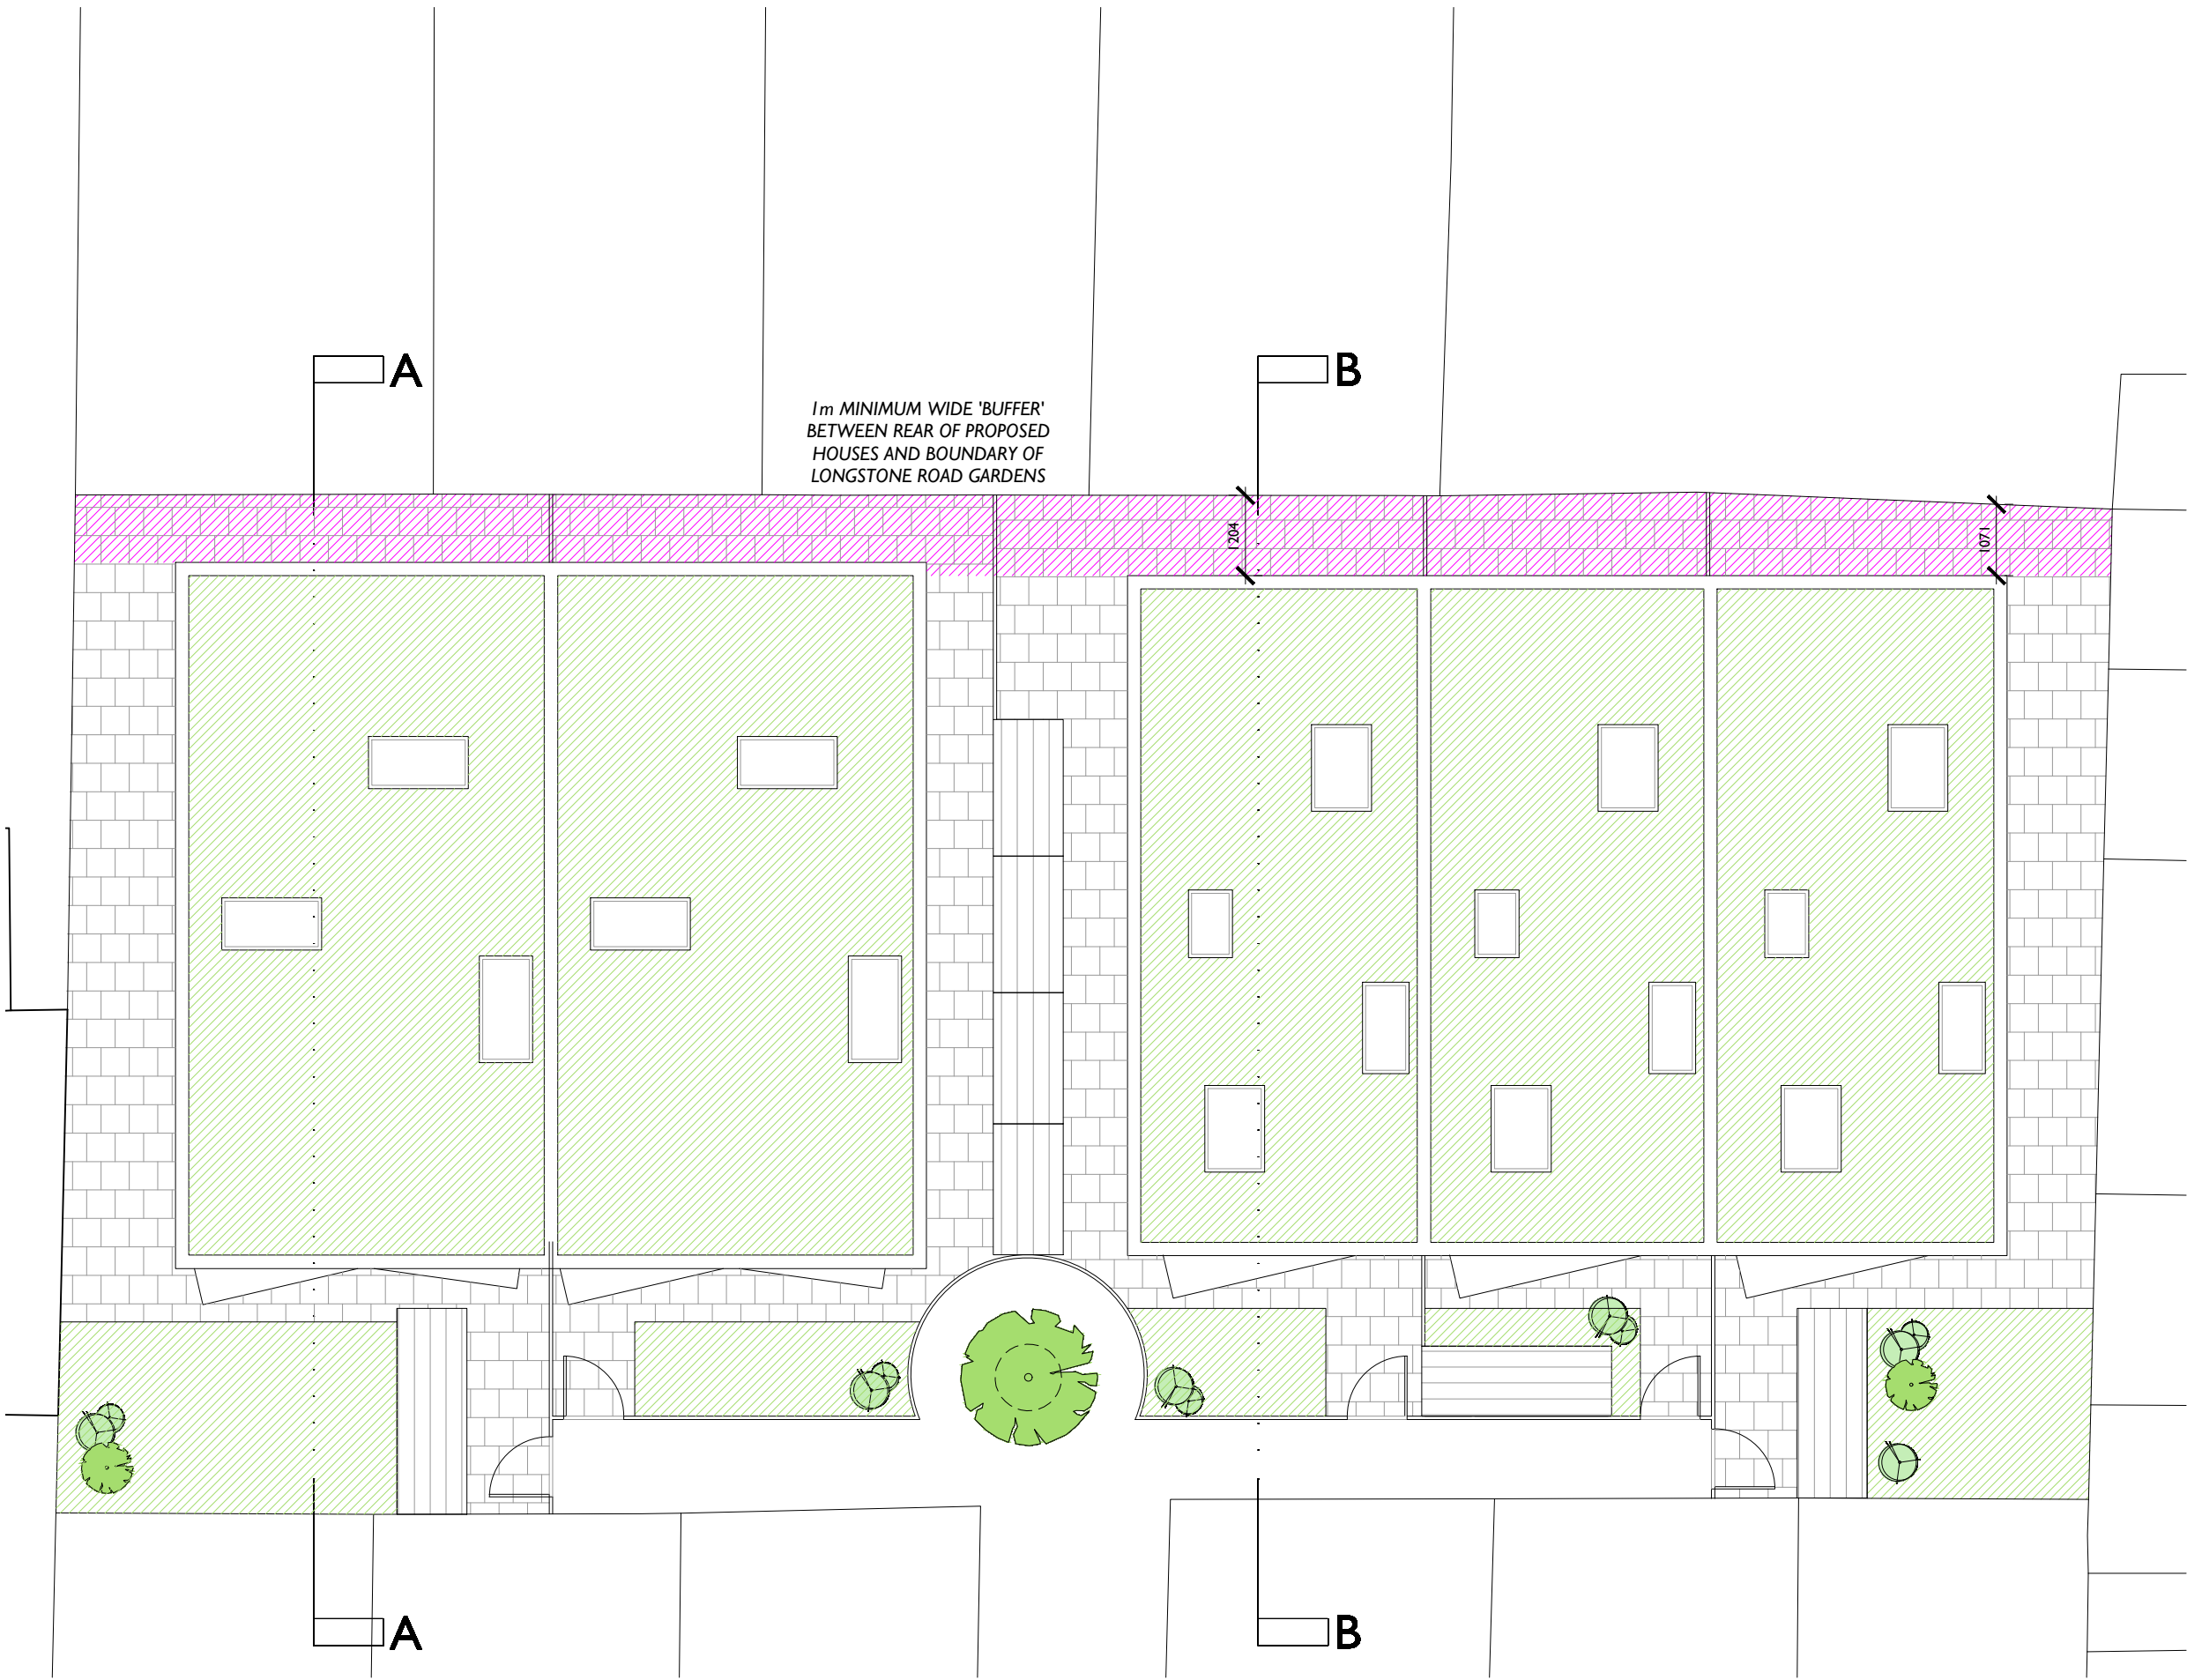

+RP Proposed roof plan - scale 1:100 at A3

 

APPLICATION FOR DETAILED
PLANNING PERMISSION



01273 446 890 WWW.LRA-RETINUE.CO.UK

JOB 102A TIDESWELL RD EASTBOURNE EAST SUSSEX BN21 3RT	CHECKED LRA
	DRAWN BH
CLIENT MESSRS MASON	DATE 03.24
	SCALE 1:100 @ A3
DRAWING PROPOSED ROOF PLAN	REVISION
	NUMBER 2233-PA-013