



Existing Ground Floor Plan

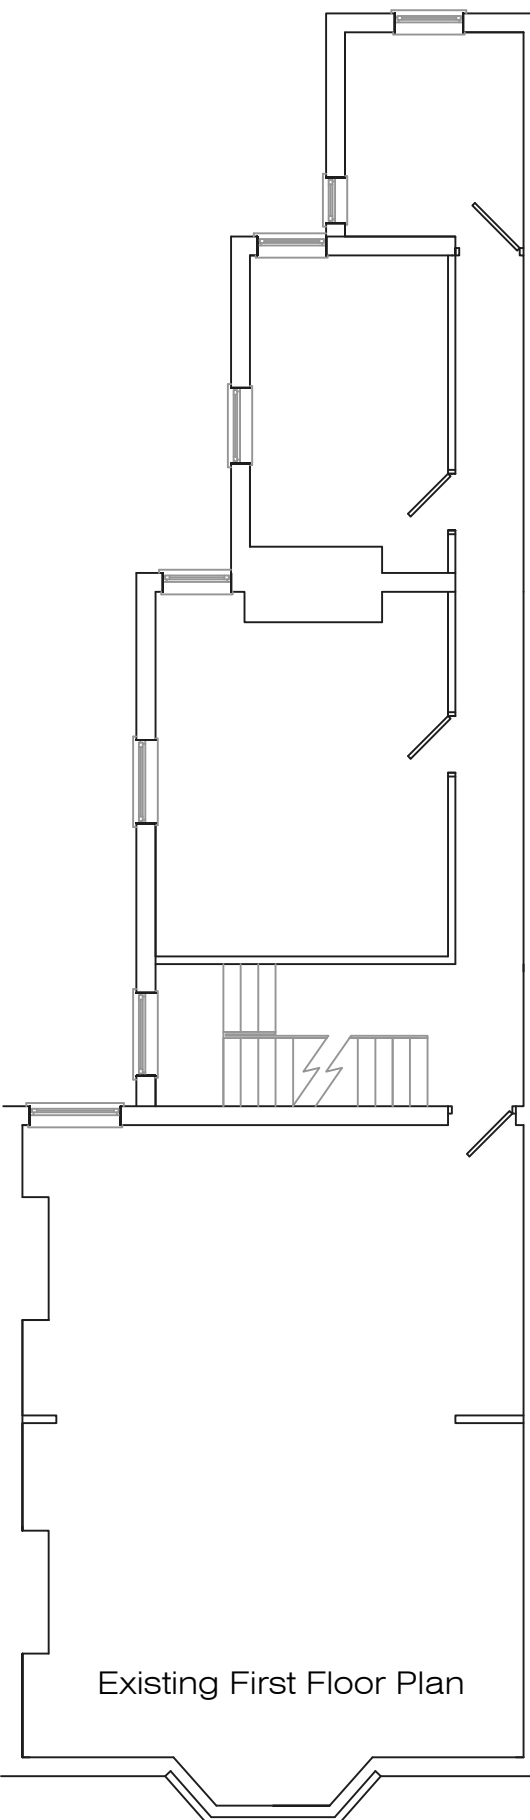

Existing First Floor Plan

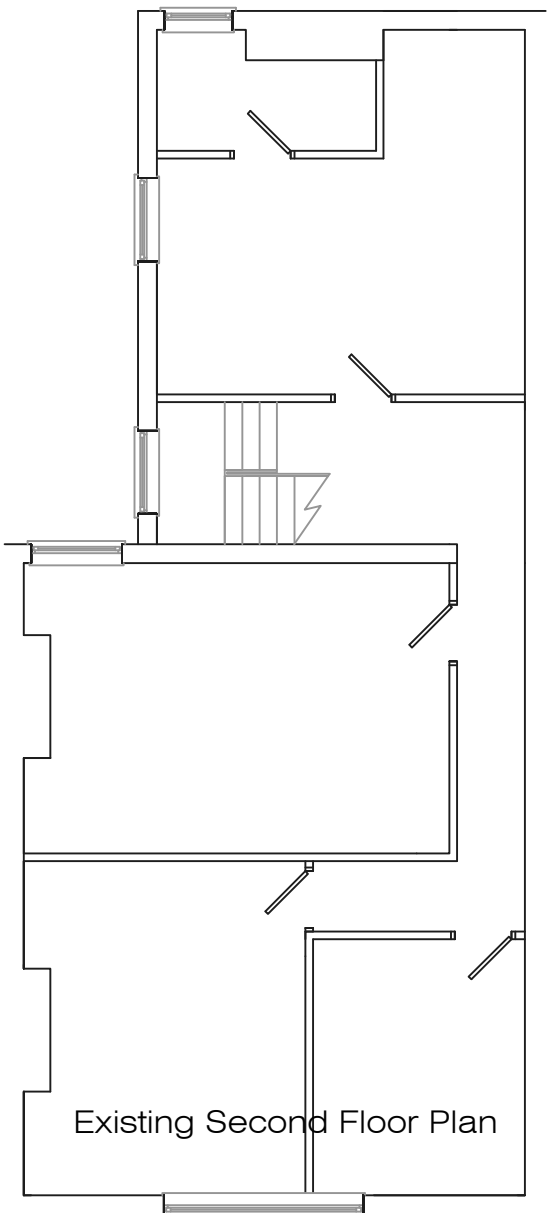

Existing Second Floor Plan

Address  
**Bridge Street, WA1**

Job Title  
**Conversion Works**

Drawing title  
**Existing Plans**

Chkd	Appvd	date Nov '20	scale 1:100 @ A3	drawn
------	-------	-----------------	---------------------	-------