


NOTE: copyright of this design belongs to Beaton + McMurphy Architects Ltd. and cannot be copied or reproduced without our consent.

The purpose of this drawing is solely for obtaining Planning Permission and/or Building Warrant approval. The drawing may be suitable for construction purposes but it may be necessary to augment/and or amend this information for this purpose. No liability will be accepted for any omission on this drawing should the drawing be used for construction purposes.

Underlying topographical survey shown by others and shows existing levels and contours.

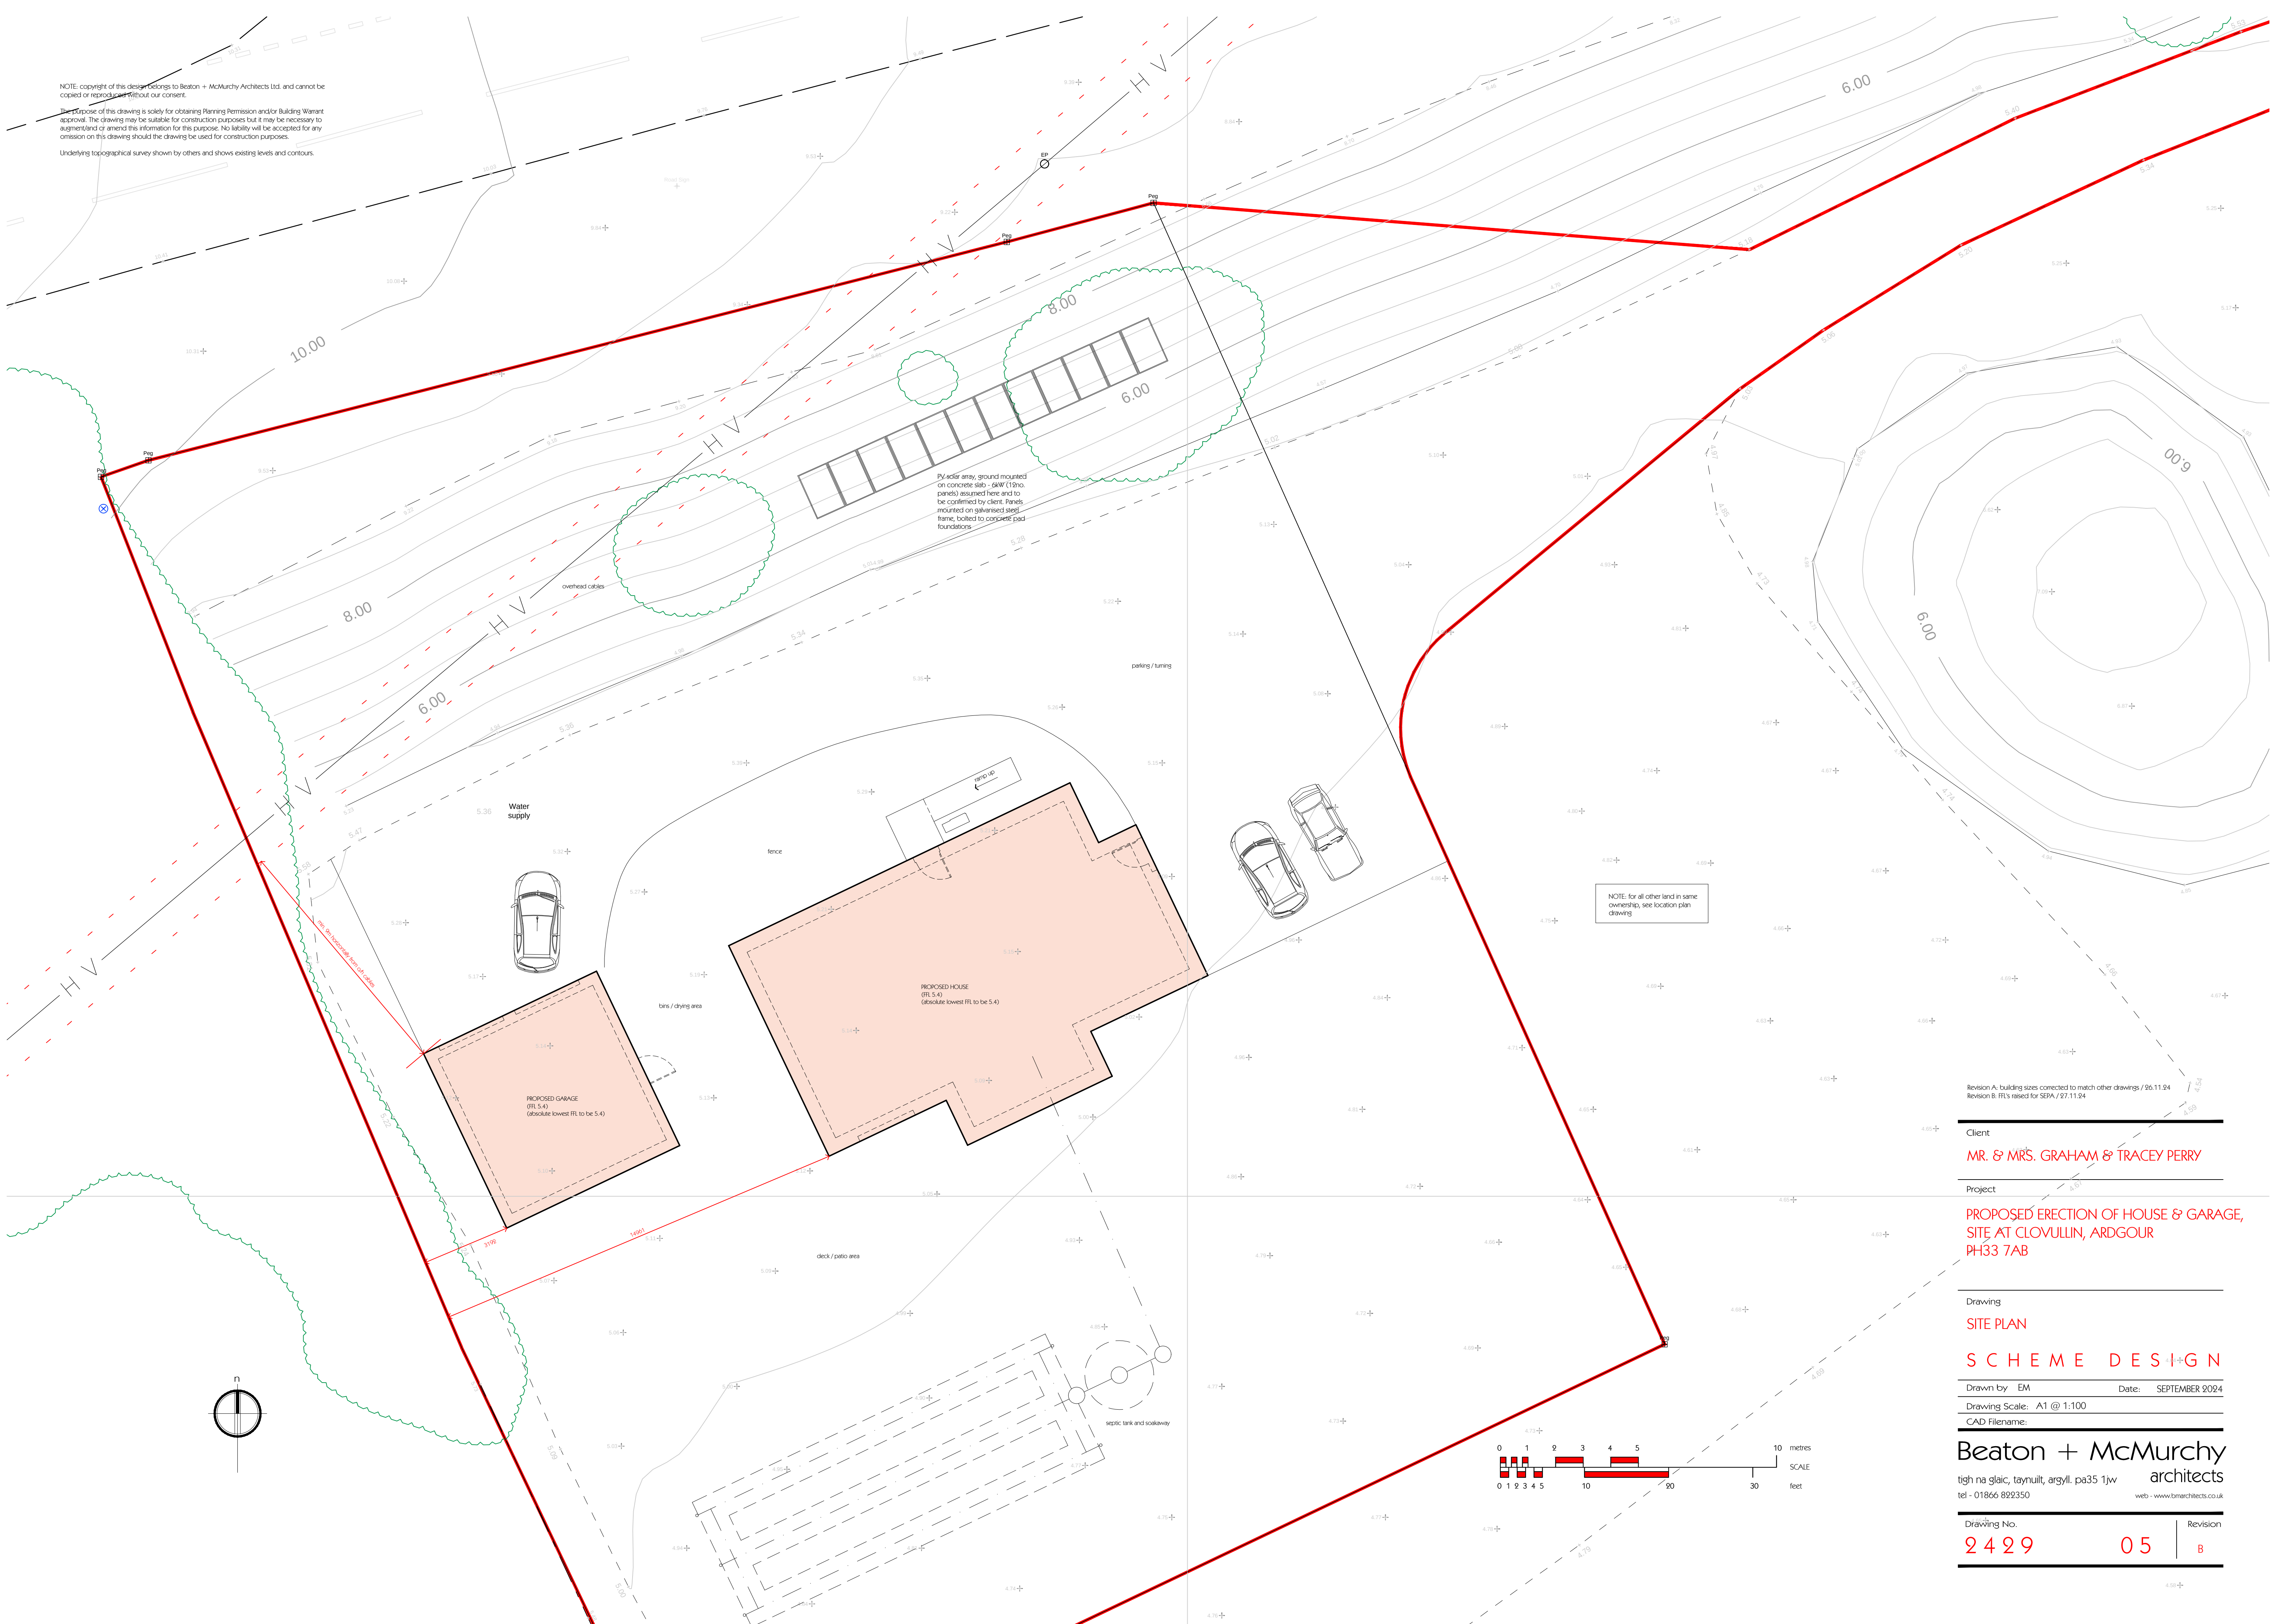

Revision A: building sizes corrected to match other drawings / 96.11.94
Revision B: RL's raised for SEPA / 97.11.94

Client
MR. & MRS. GRAHAM & TRACEY PERRY

Project
**PROPOSED ERECTION OF HOUSE & GARAGE,
SITE AT CLOVULLIN, ARDGOUR
PH33 7AB**

Drawing
SITE PLAN

S C H E M E D E S I G N

Drawn by: EM Date: SEPTEMBER 2024

Drawing Scale: A1 @ 1:100

CAD Filename:

Beaton + McMurphy
tigh na glaic, taynuilt, argyll. pa35 1jw architects
tel - 01866 892350 web - www.bmechitects.co.uk

Drawing No. **2429** Revision **05** **B**