


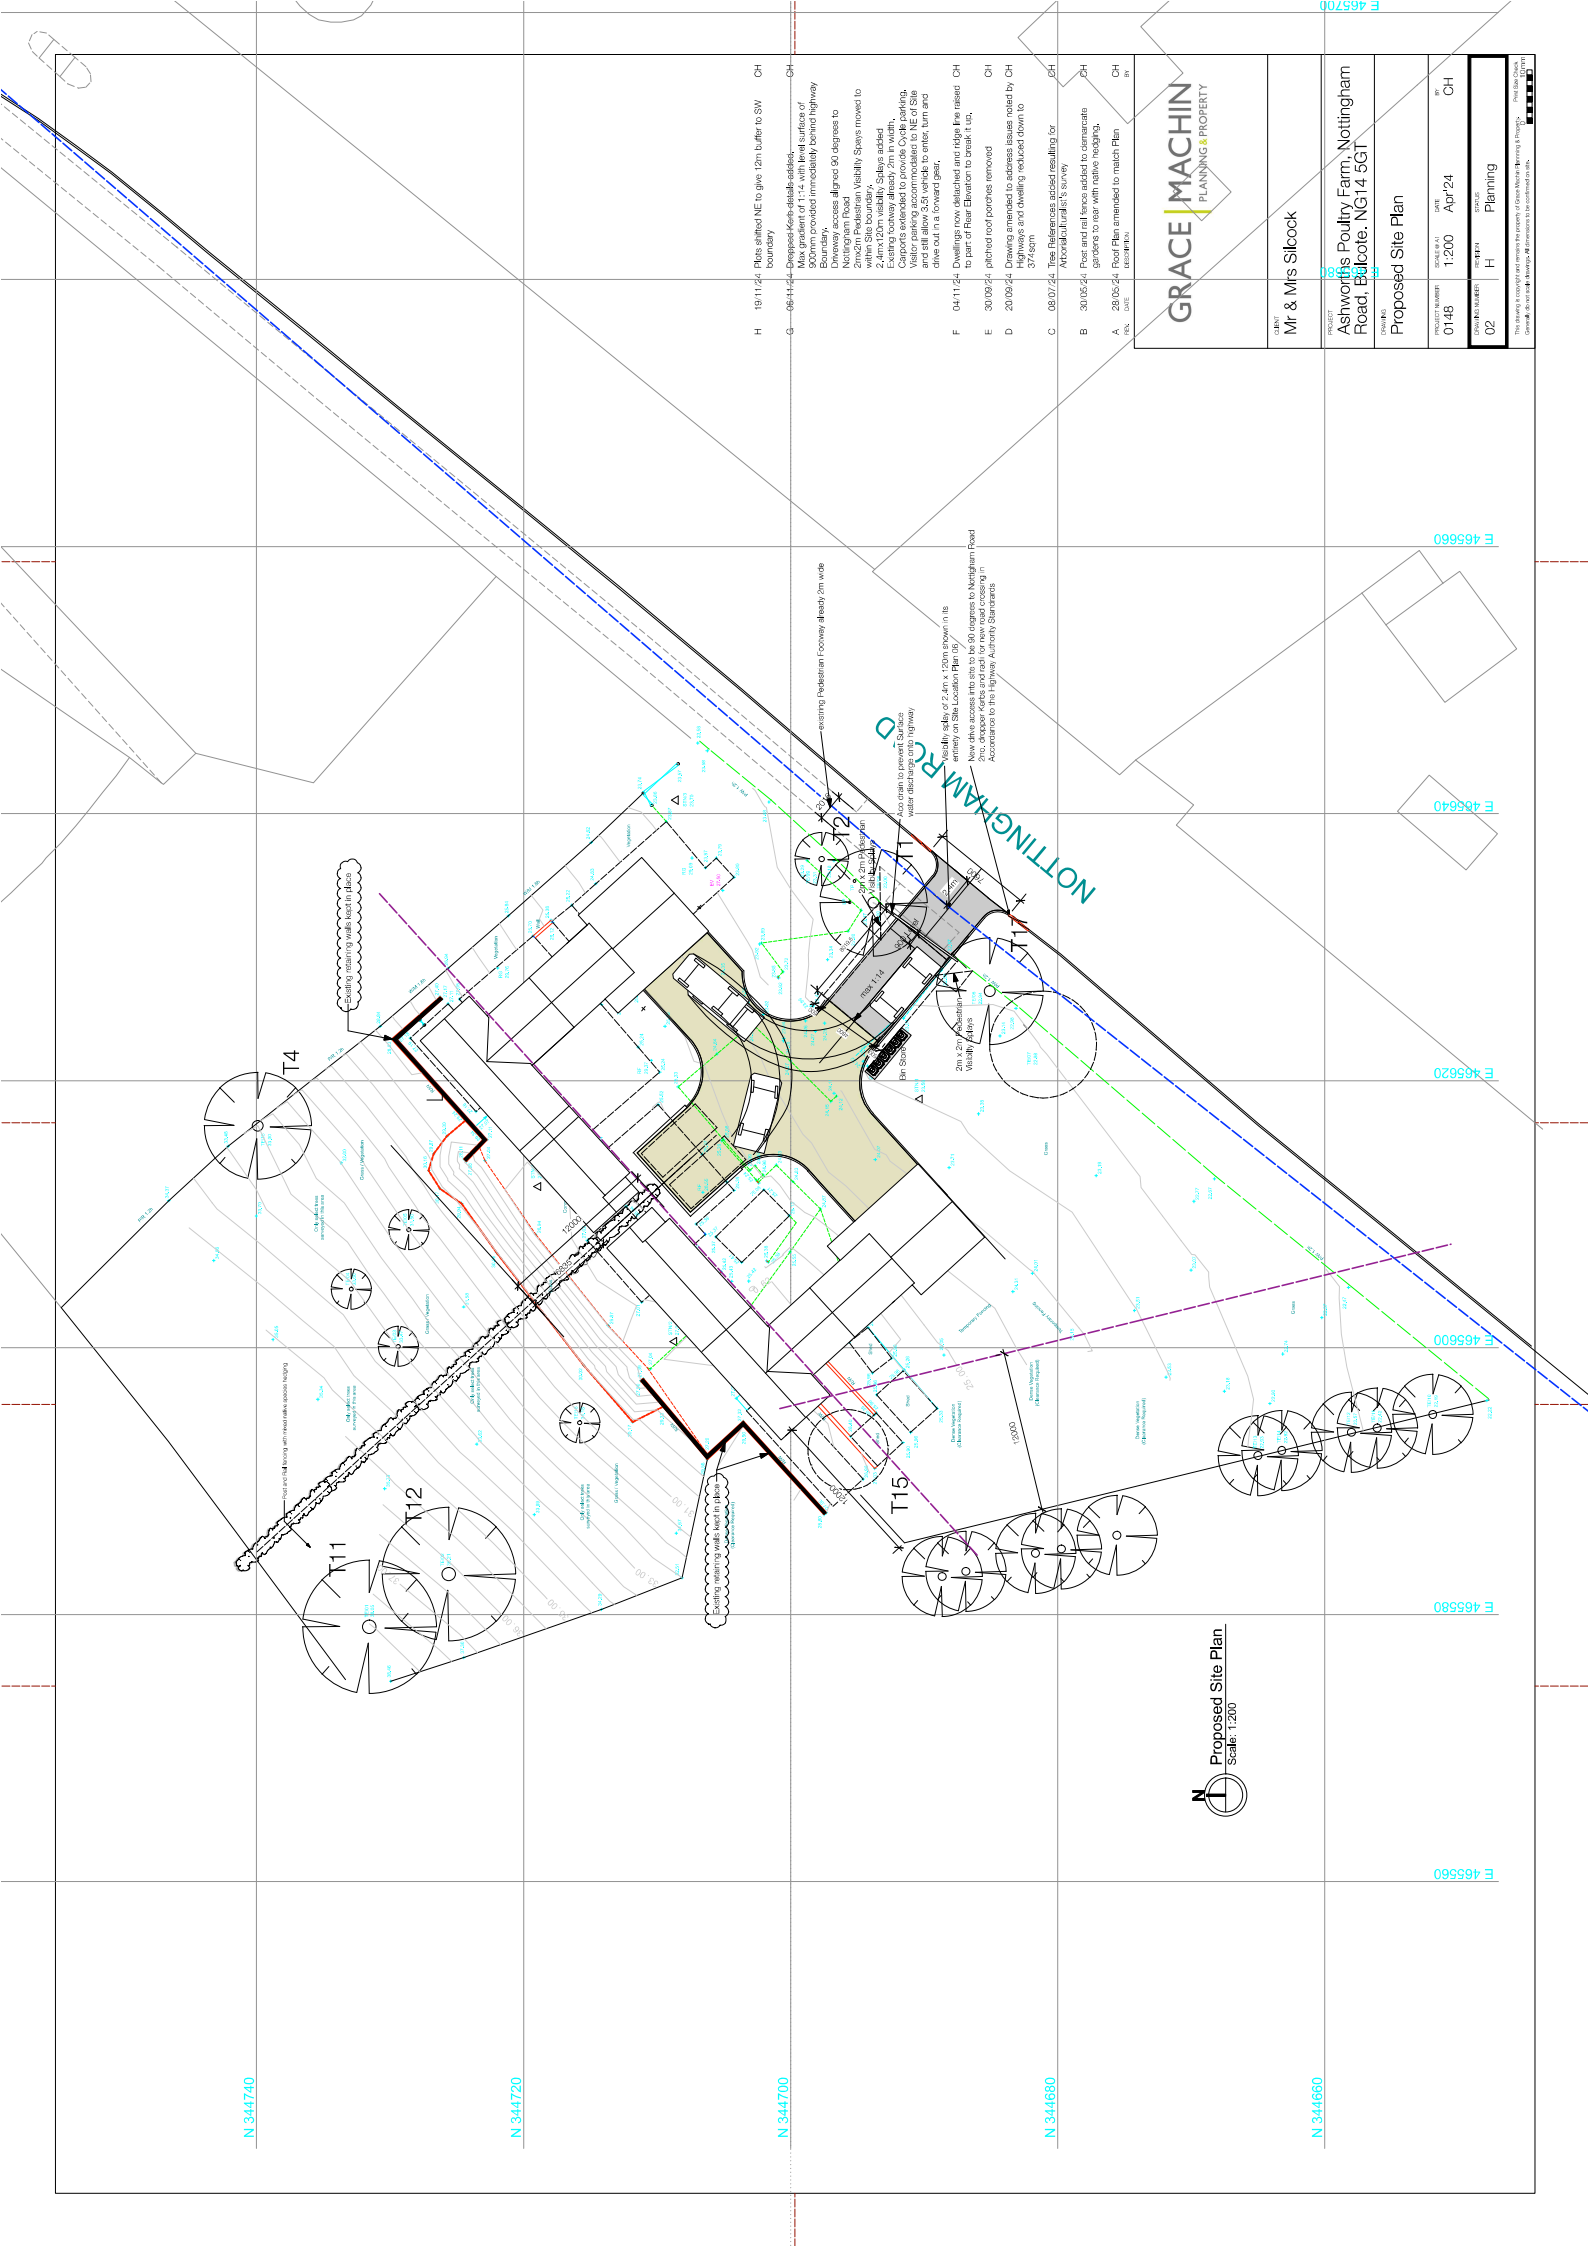

Proposed Site Plan
Scale: 1:200

CLIENT	Mr & Mrs Silcock
PROJECT	Ashworth's Poultry Farm, Nottingham Road, Balcombe, NG14 5GT
PROJECT NO	Proposed Site Plan
PROJECT NUMBER	0148
SCALE	1:200
DATE	Apr/24
BY	CH
PROJECT NO	02
PROJECT NAME	Planning

- H 19/11/24 Plots shifted NE to give 12m buffer to SW boundary
- G 06/14/24 Driveway-Keele details added, Max gradient of 1:14 with level surface of 200mm provided immediately behind highway
- F 04/11/24 Dwellings row elevated and ridge line raised to part of floor structure to create 1.5m, 2.0m x 2.0m pitched roof porches removed
- E 20/09/24 Drawing amended to address issues noted by CH
- D 20/09/24 Drawing amended to address issues noted by CH
- C 05/07/24 True references added resulting for
- B 30/05/24 Post and rail fence added to demarcate gardens to rear with native hedging
- A 28/06/24 Roof Plan amended to match Plan