


PROPOSED NORTHEAST FLANK ELEVATION



PROPOSED NORTHWEST FRONT ELEVATION

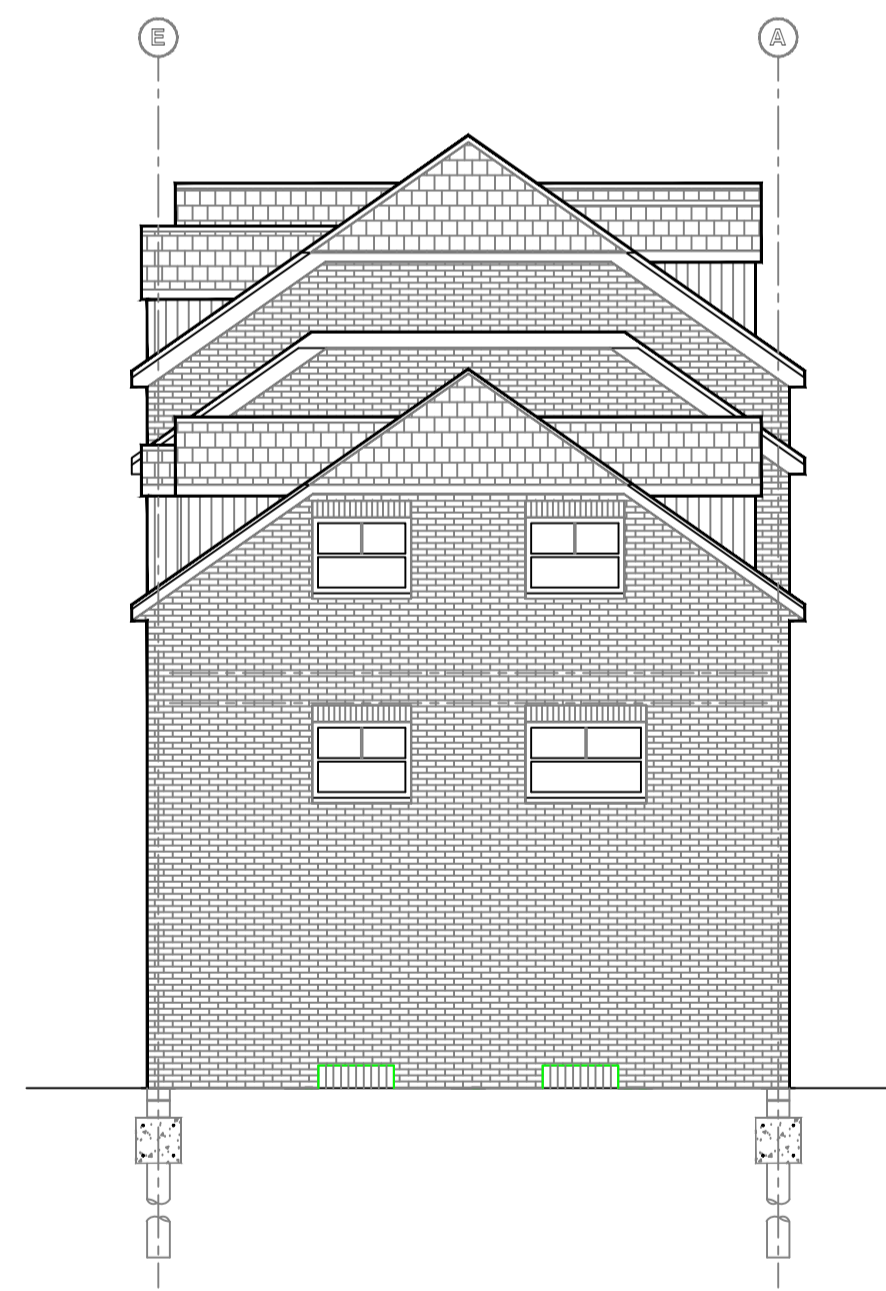

PROPOSED SOUTHWEST FLANK ELEVATION



PROPOSED SOUTHEAST REAR ELEVATION

**BLDG1
NEW BLOCK**


provisional issue
issued for DESIGN DISCUSSION & PRELIMINARY TENDER
subject to change or alteration

A	preliminary issue	09.04.20
---	-------------------	----------

client - p h jackson

LIMEBLUEinnovation
post office buildings
freestone yard, park street
colnbrook SL3 0HT
telephone 01753 681315
fax 01753 681929
www.limeblueinno.co.uk
enquiries@limeblueinno.co.uk

freestone yard, park street
colnbrook, slough SL3 0HT
PROPOSED DEVELOPMENT
NEW UNIT PLUS REFURBISHED EXISTING
UNITS

 

drawn _____ checked _____
scale 1:100 dimensions in millimetres
DO NOT scale print for constructional purpose if in doubt ASK

A1 sheet sheet 2
drg no. rpf1138sht2a(P).dwg of x

no. all design, dimensions, compliance with statutory legislation, licenses, permissions, approvals & agreements to remain the sole responsibility of client