

diagrammatic site section AA

key

- existing tree coverage indicative only
- proposed tree planting
- + 000.00 existing site level
- site boundary
- adjacent site owned by client

Revisions:

- Rev A 22.07.08 JS Site Plan revised to reflect full planning application for conservation and extension of 1-4 Slitrig crescent
- Rev B 22.07.08 JS Site Plan revised to reflect outline planning application for Slitrig Village

Slitrig Cresent Village, Hawick

Proposed Site Plan and Site Section

Scale : 1: 500

DWG No. 1152-WD02E


Date : July 2009

**hutcheson ■ irvine ■ partnership LLP**

CHARTERED ARCHITECTS ■ RIBA

John Hutcheson BA (Hons) Dip Arch RIBA ■ Gerald Irvine Bsc (Hons) B Arch RIBA ■ Jack Hutcheson FCA Limited Liability Partnership Registration No. NILLP 1 ■ Registered Office - Studio 48 Grays Hill, Bangor, Co. Down BT20 3BB telephone - (028) 9127 4420 ■ fax - (028) 9147 1396 ■ e-mail - mail@hiparchitects.co.uk

© 2007. Hutcheson Irvine Partnership. "all rights described in chapter 4 of the Copyright, Designs and Patents Act 1988 have been generally asserted"

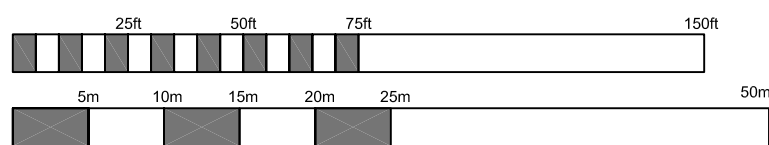

scale : 1cm = 5m

