





Site Plan
Scale 1:1000

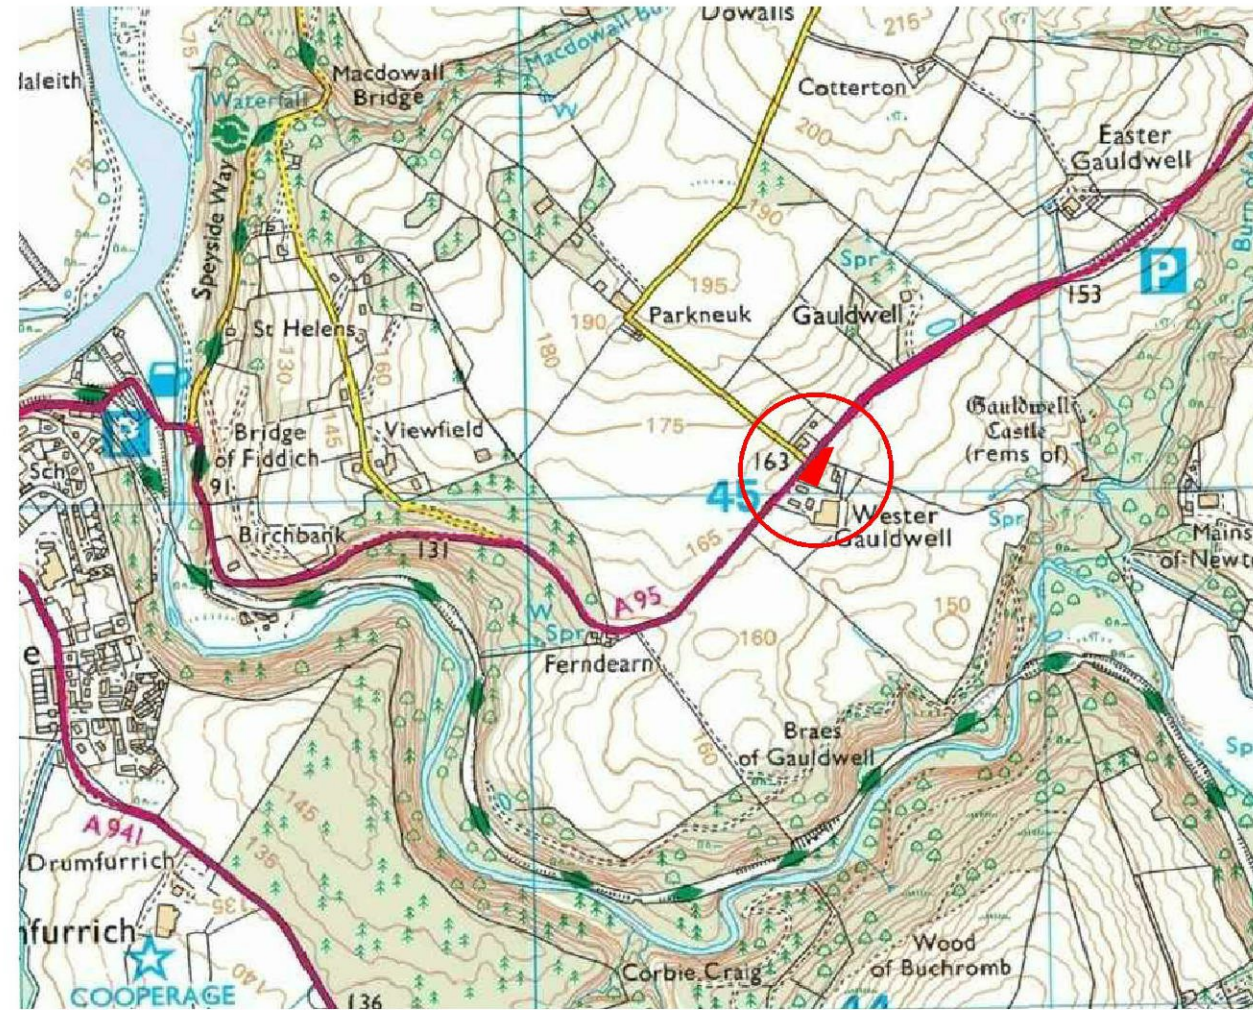

Location Plan

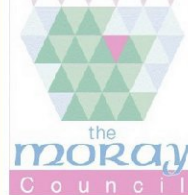

Town & Country Planning
(Scotland) Act, 1997
as amended

APPROVED

05 April 2017

Development Management
Environmental Services
The Moray Council

Important notes for clients / contractors:
No works are to commence on site until all relevant approvals have been obtained. Any deviations to the approved plans have to be reported to this office. Contractors to check all dimensions on site prior to commencement of work. Given dimensions only to be used. 100 NOT SCALE. The copyright of this drawing and design remain the sole property of Springfield Properties Plc and must not under any circumstance be reproduced in any way without express written consent.



Rev	Date	Remarks	By	Ch.
Revisions				



<p>Elgin Office Alexander Fleming House, 8 Southfield Drive, Elgin, Moray, IV30 6GR</p> <p>Tel: 01343 552 550 Fax: 01343 551 776 Email: info@springfield.co.uk</p>	<p>Larbert Office Springfield House, 3 Central Park Avenue, Larbert, FK5 4RX</p> <p>Tel: 01324 555 536 Fax: 01324 574 890 Email: larbert@springfield.co.uk</p>
---	---

Project
Wester Galdwell
Craigellachie

Drawing
Site Layout & Location Plan

Scale	Date	Drawn by	Checked by
Varies	17.01.2017	DM	RG

Drawing no. WG_SL_01	Rev
-------------------------	-----