


PROPOSED ELEVATIONS

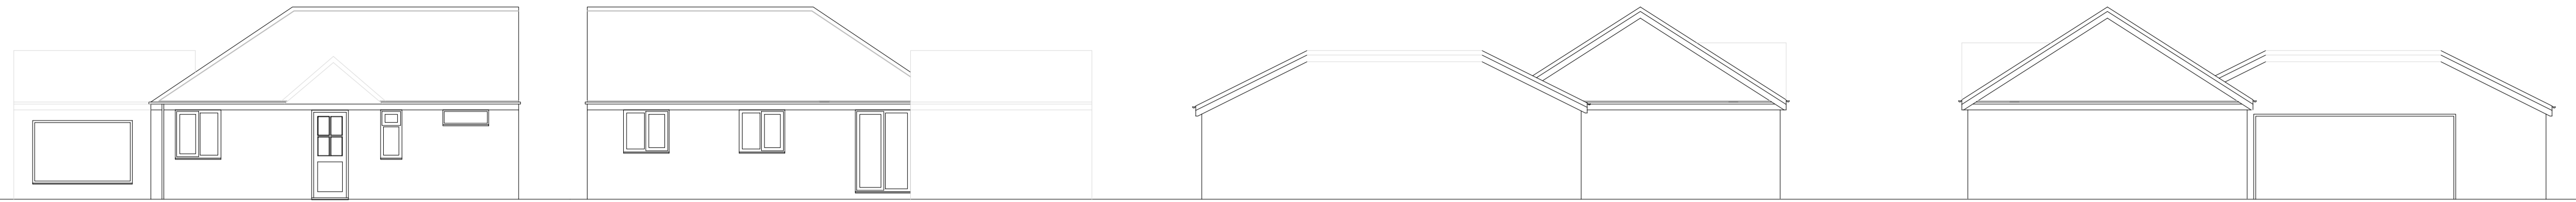


FRONT ELEVATION @ 1 : 100

REAR ELEVATION @ 1 : 100


SIDE ELEVATION @ 1 : 100

SIDE ELEVATION @ 1 : 100

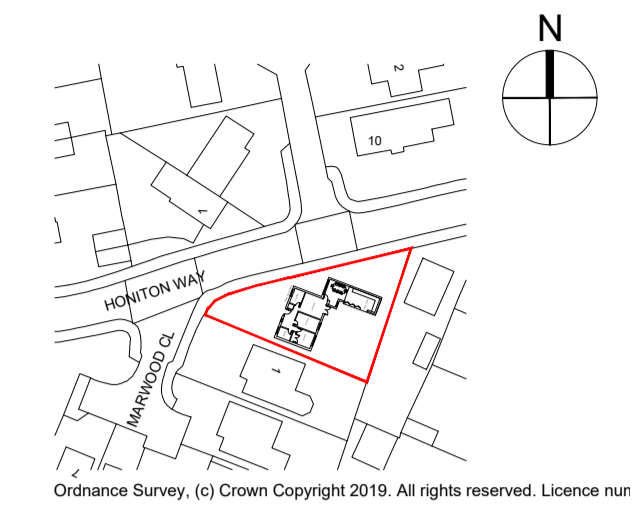

LOCATION PLAN @ 1 : 1250

EXISTING ELEVATIONS



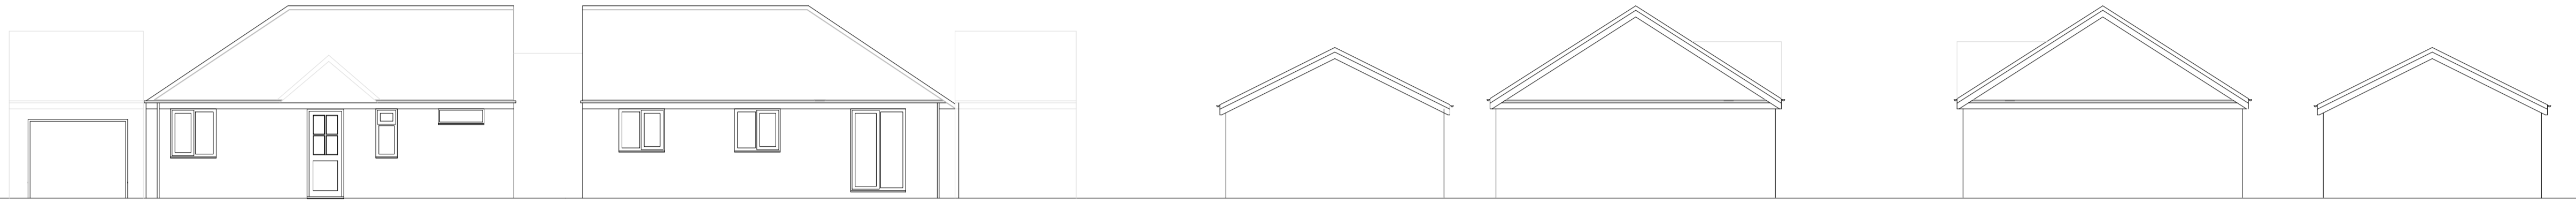


FRONT ELEVATION @ 1 : 100


REAR ELEVATION @ 1 : 100

SIDE ELEVATION @ 1 : 100

SIDE ELEVATION @ 1 : 100

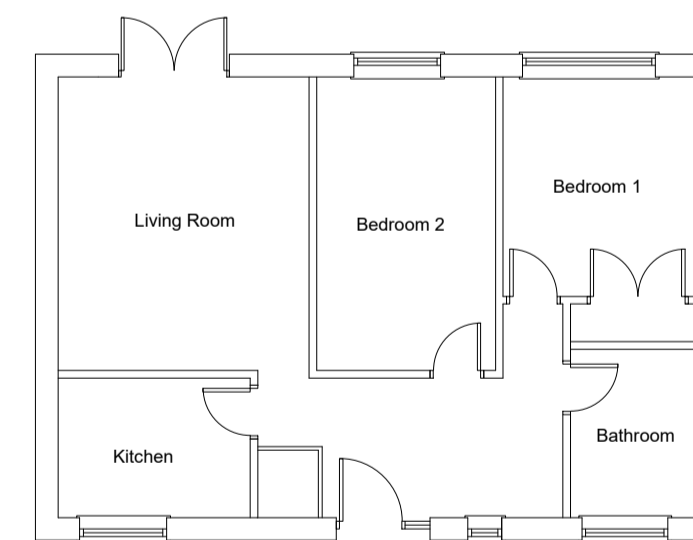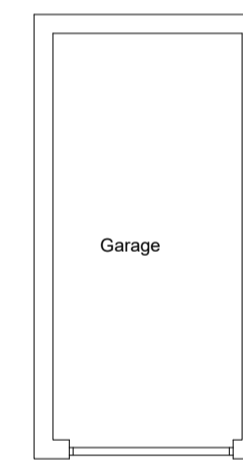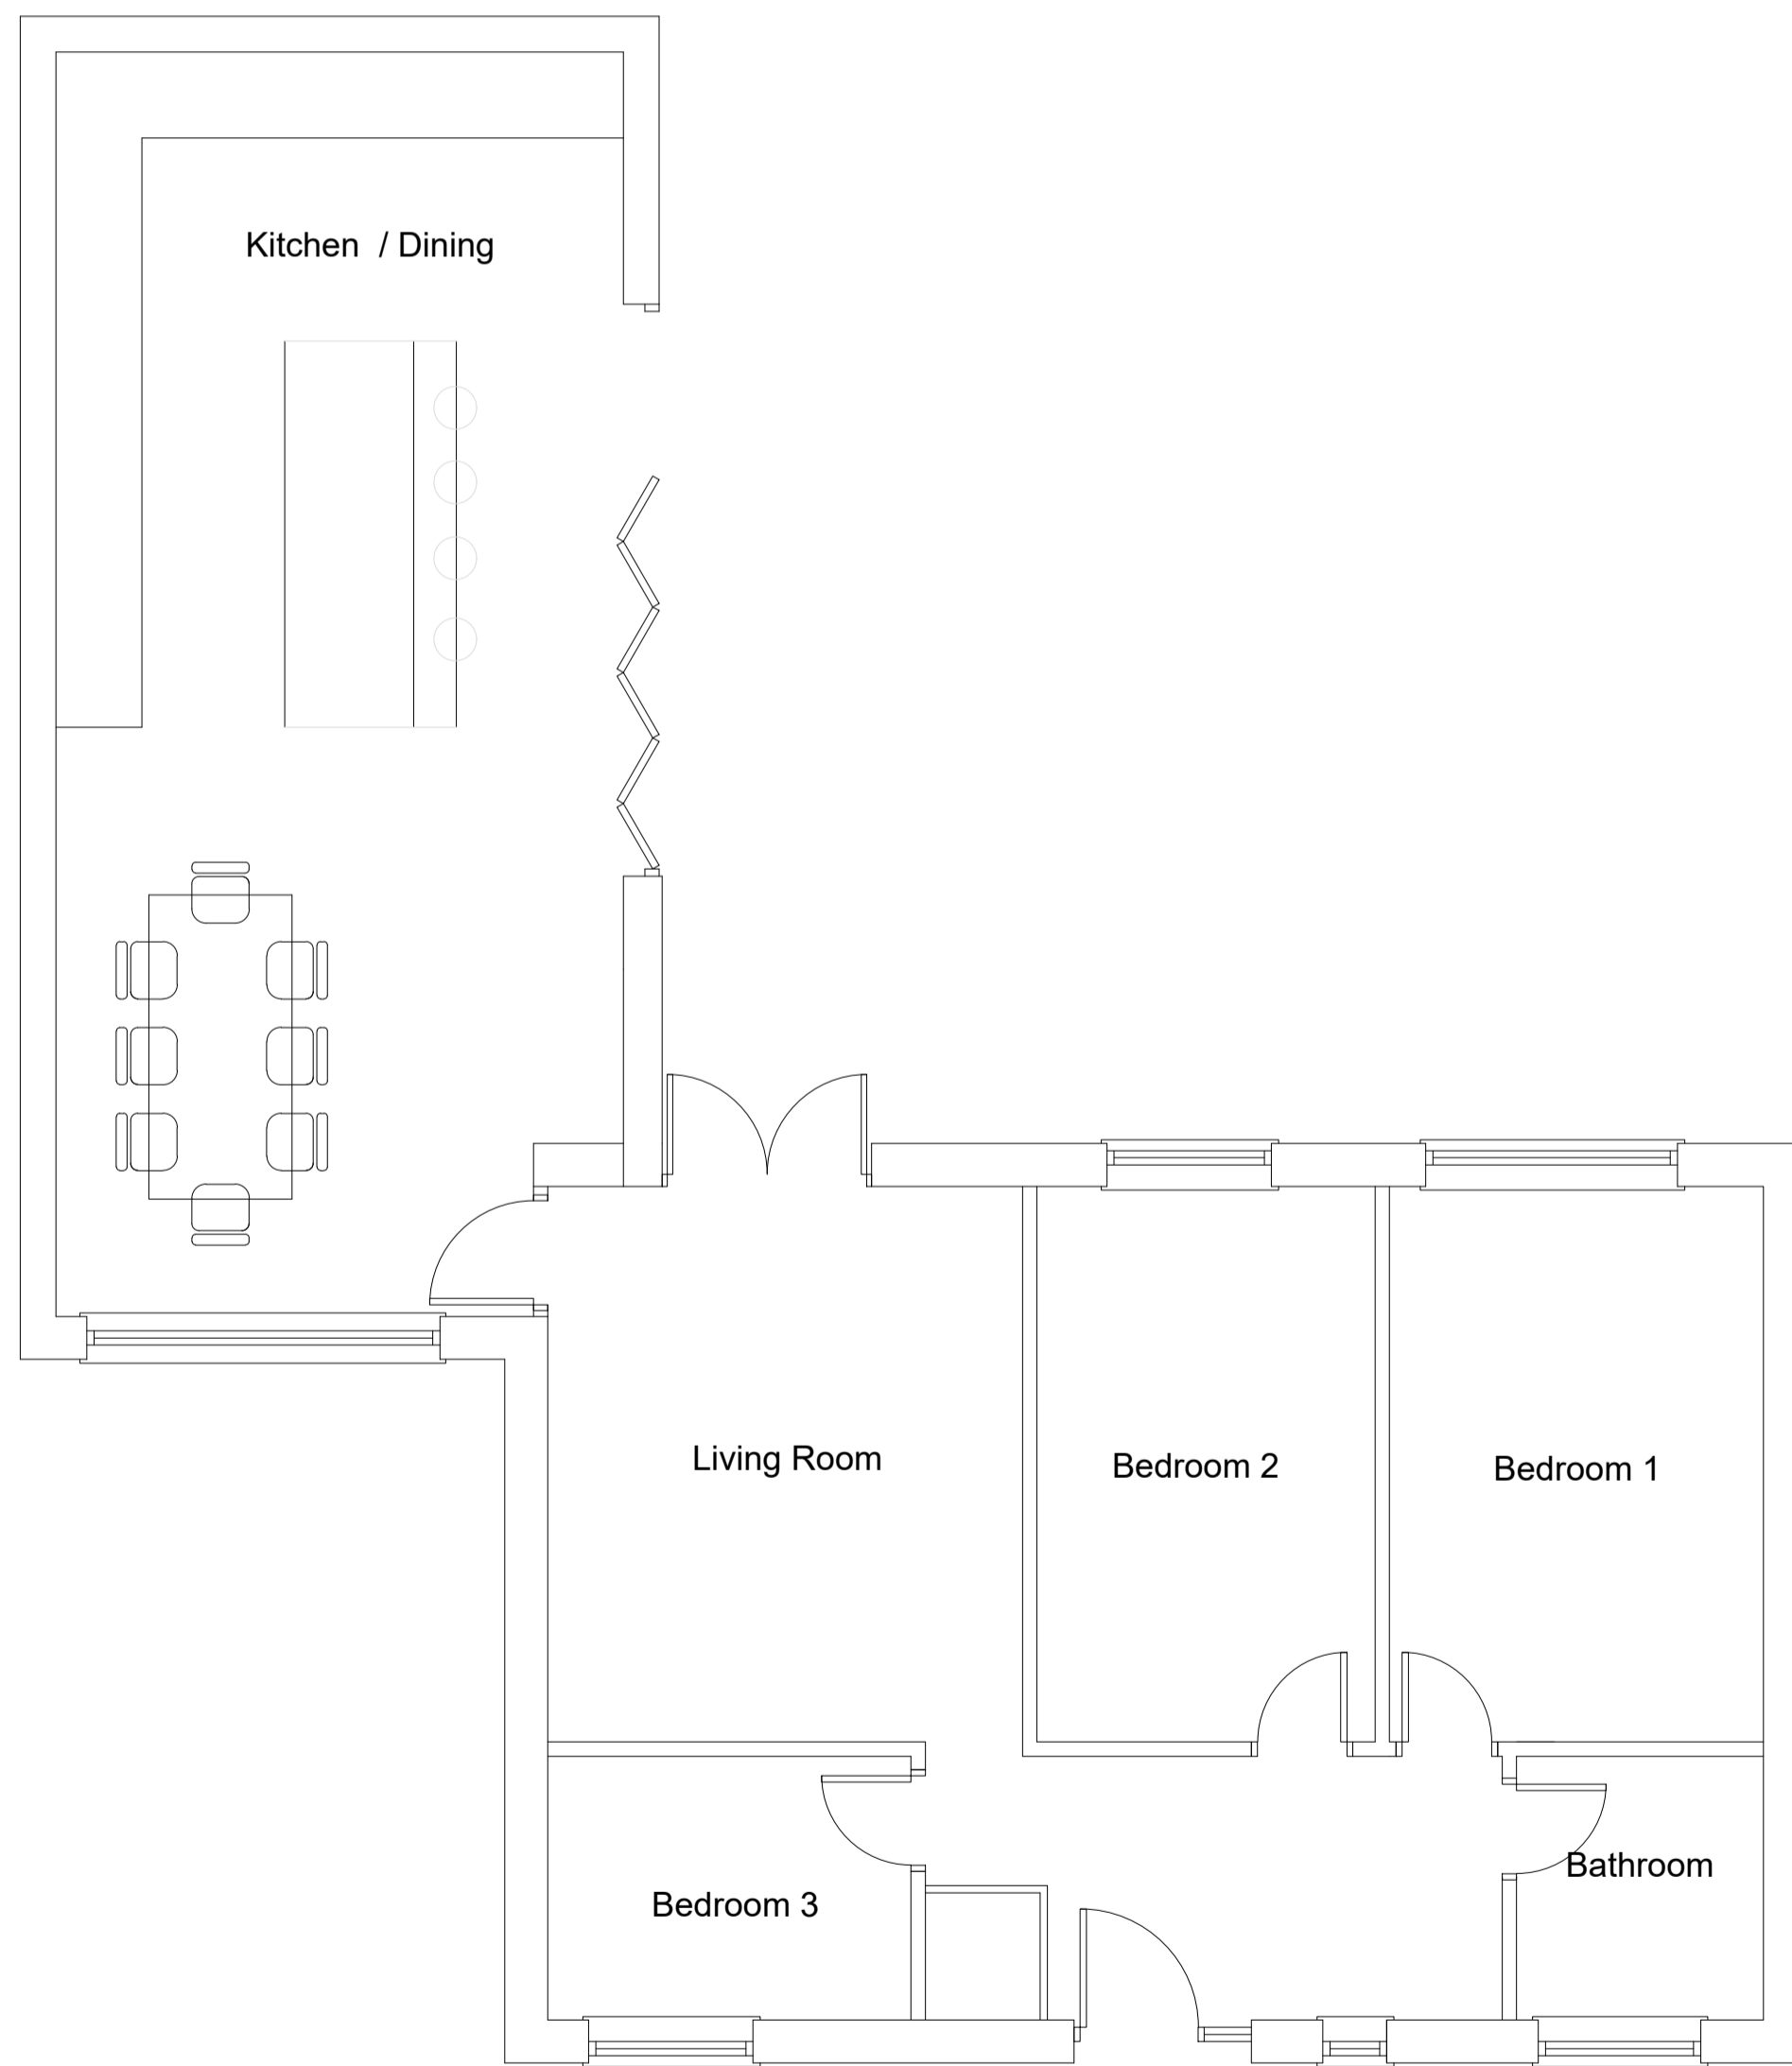

EXISTING GROUND FLOOR PLAN @ 1 : 100

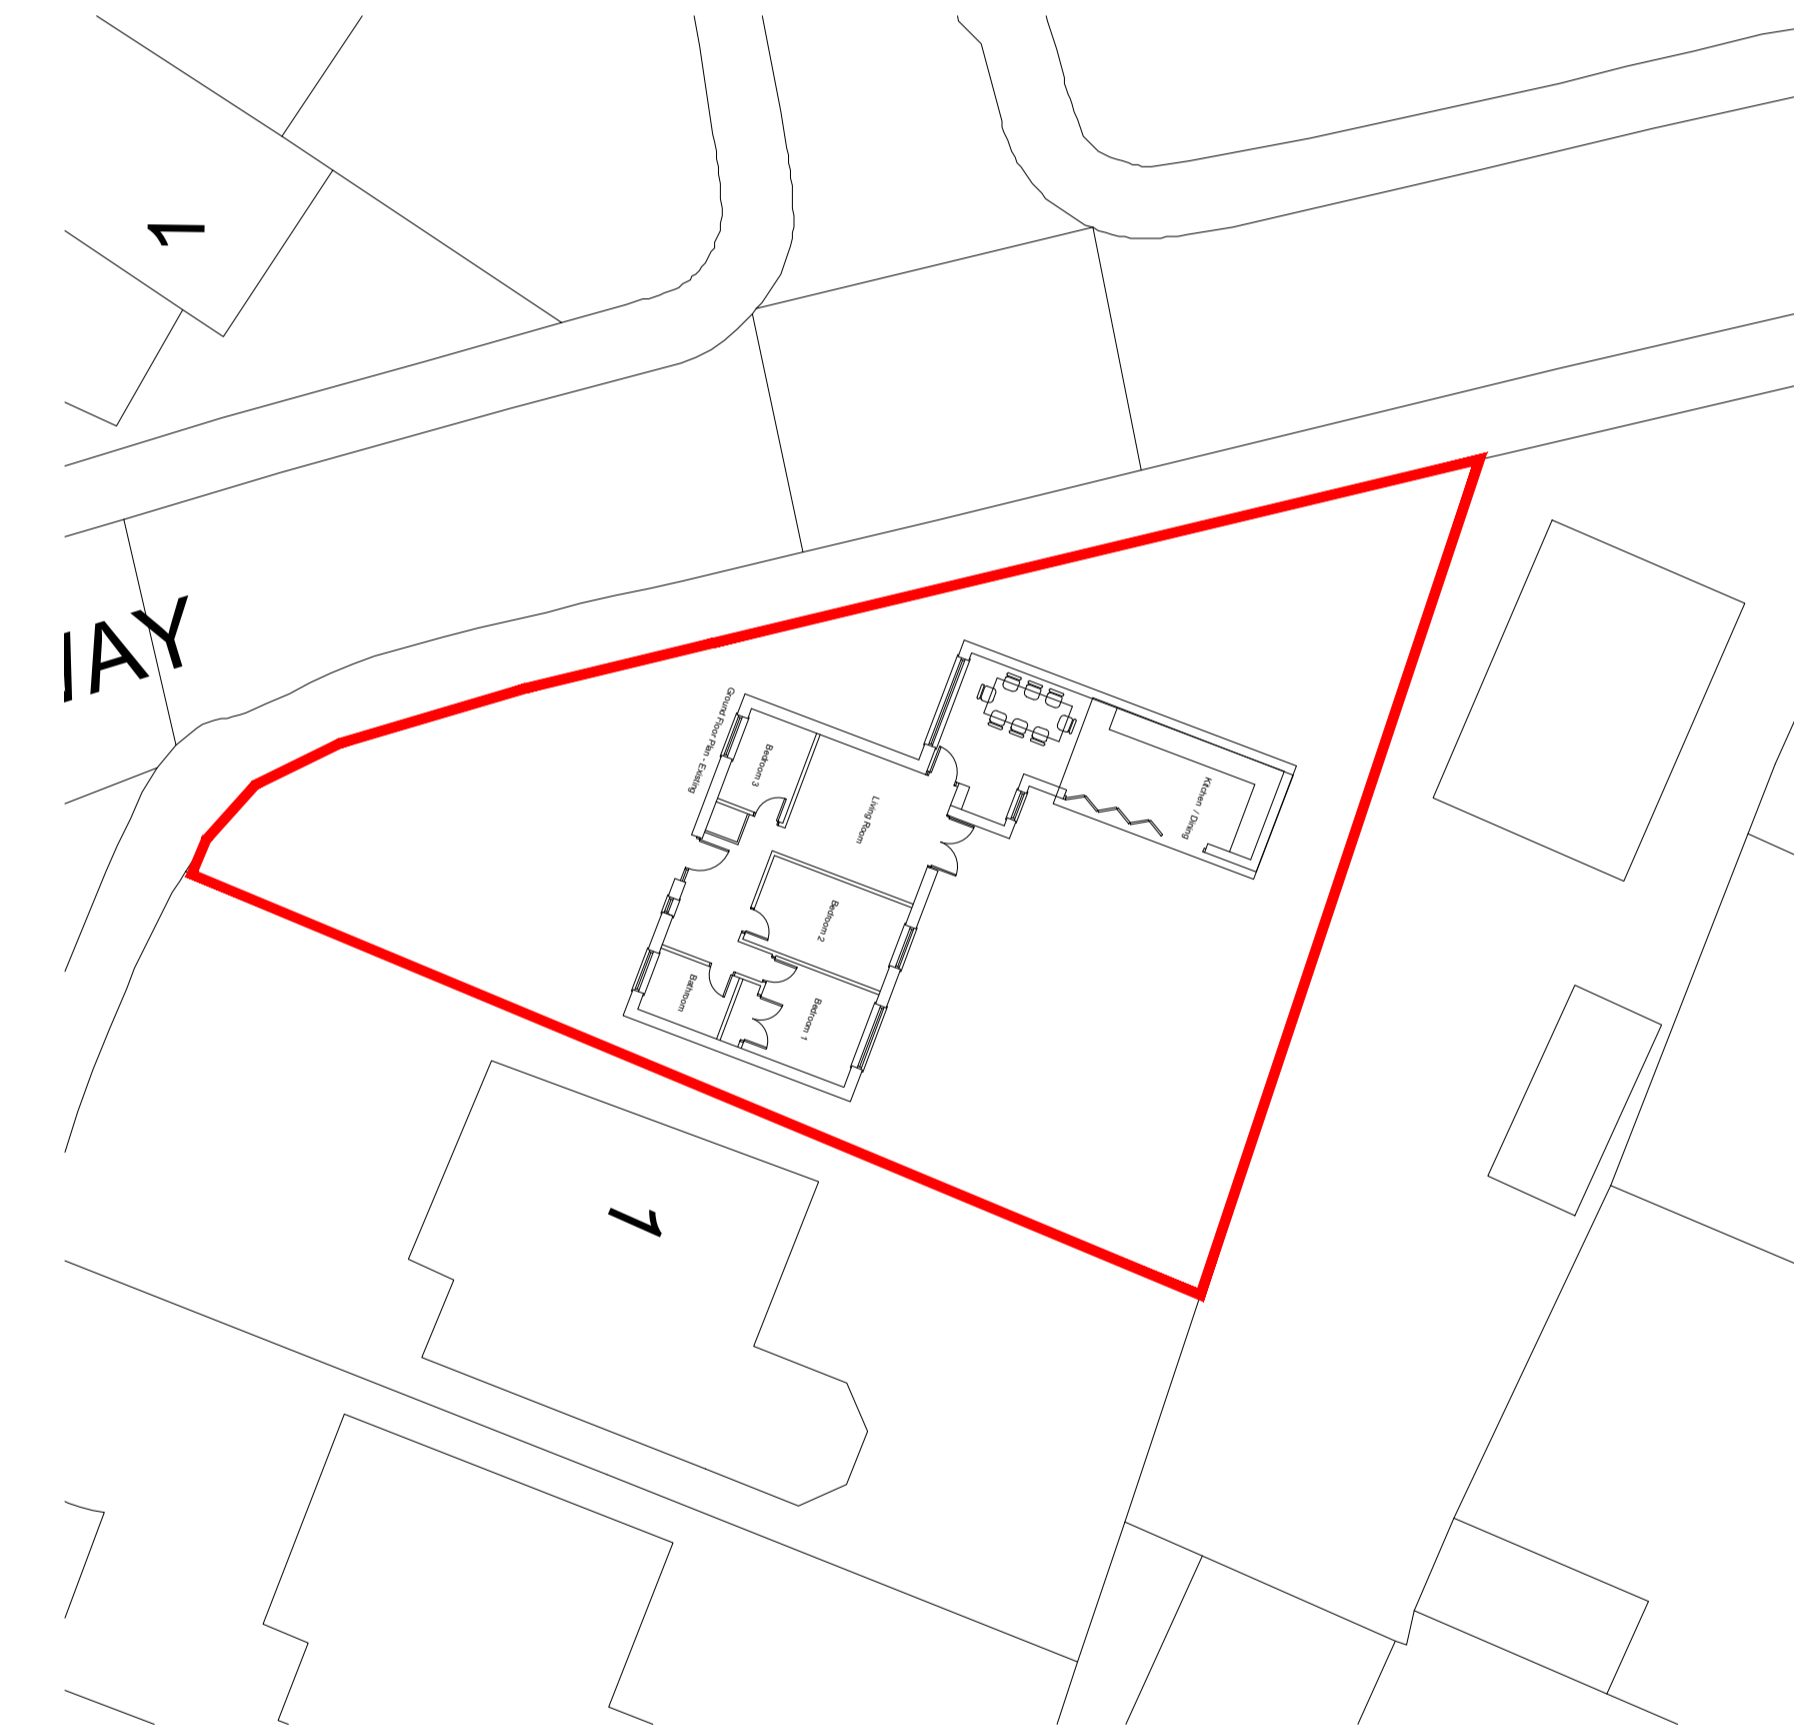

SITE PLAN @ 1 : 200

rev.	date	comment(s)	name	check
A	03.12.19	Planners comments added	DAD	DAD



status: **PRE APP**

client: **STEPHANIE FREEMAN**

job: **Honiton Way, Altrincham**

title: **Proposed Plan / Elevations**

drawn: **DD** date: **JUNE 2019** scale: **As Shown@ A1**

job no: **345** drg no: **RESI-01 Rev A**

DEN DESIGNS - BROADDAK LANE - MOBBERLEY - CHESHIRE - WA16 6JT
T: +44 (0)7469 878 461 E: david@denesigns.co.uk
www.denesigns.co.uk

PROPOSED GROUND FLOOR PLAN @ 1 : 50