


KEY:

- SILVER
- COCOA
- LEMON
- LIME
- FOREST
- APPLE
- MINT
- CHERRY
- GRASS

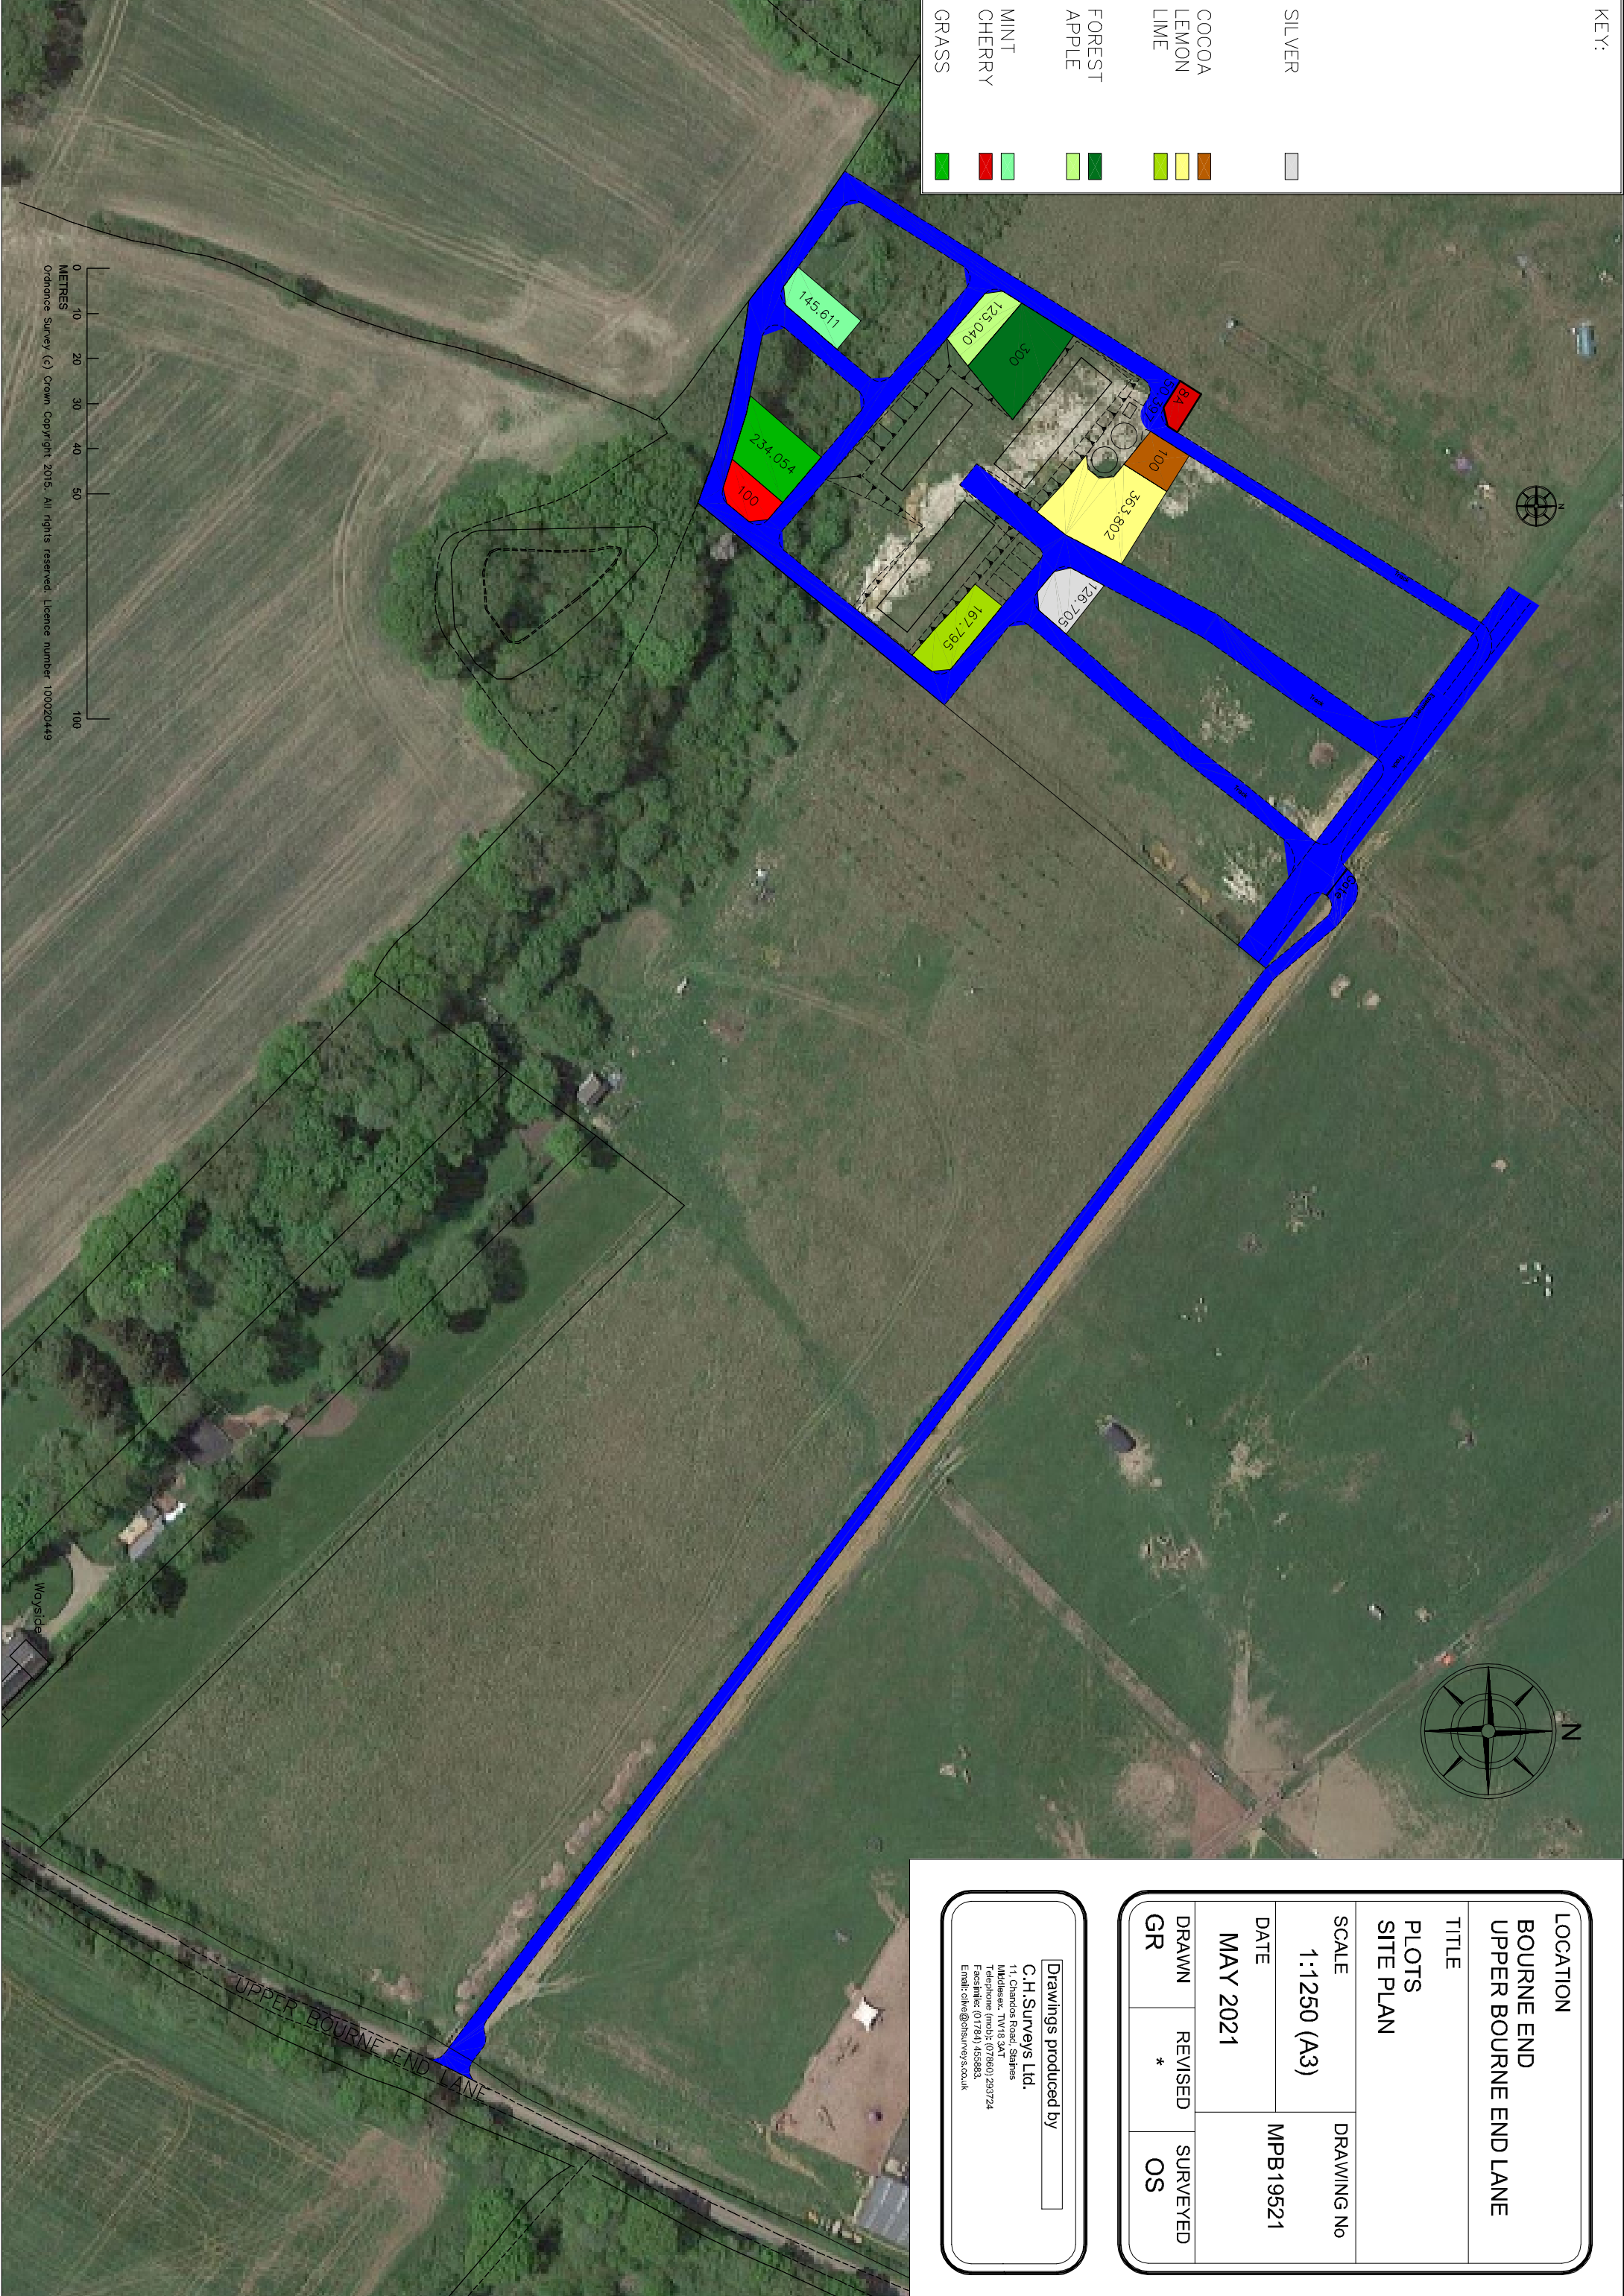

0 10 20 30 40 50 100  
METRES  
Ordnance Survey (c) Crown Copyright 2015. All rights reserved. Licence number 100020449

UPPER BOURNE END LANE

LOCATION			BOURNE END UPPER BOURNE END LANE		
TITLE			PLOTS SITE PLAN		
SCALE	1:1250 (A3)		DRAWING No		
DATE	MAY 2021		MPB19521		
DRAWN	REVISED	*	SURVEYED		
GR			OS		

Drawings produced by  
**C.H. Surveys Ltd.**  
 11, Chardock Road, Salford  
 M6 6JG  
 Telephone (0161) 752880  
 Facsimile (0161) 752883  
 Email: chs@chs-surveys.co.uk