


KEY:

- OLIVE
- RUBY
- COCOA
- LEMON
- LIME
- TAN
- CREAM
- FOREST

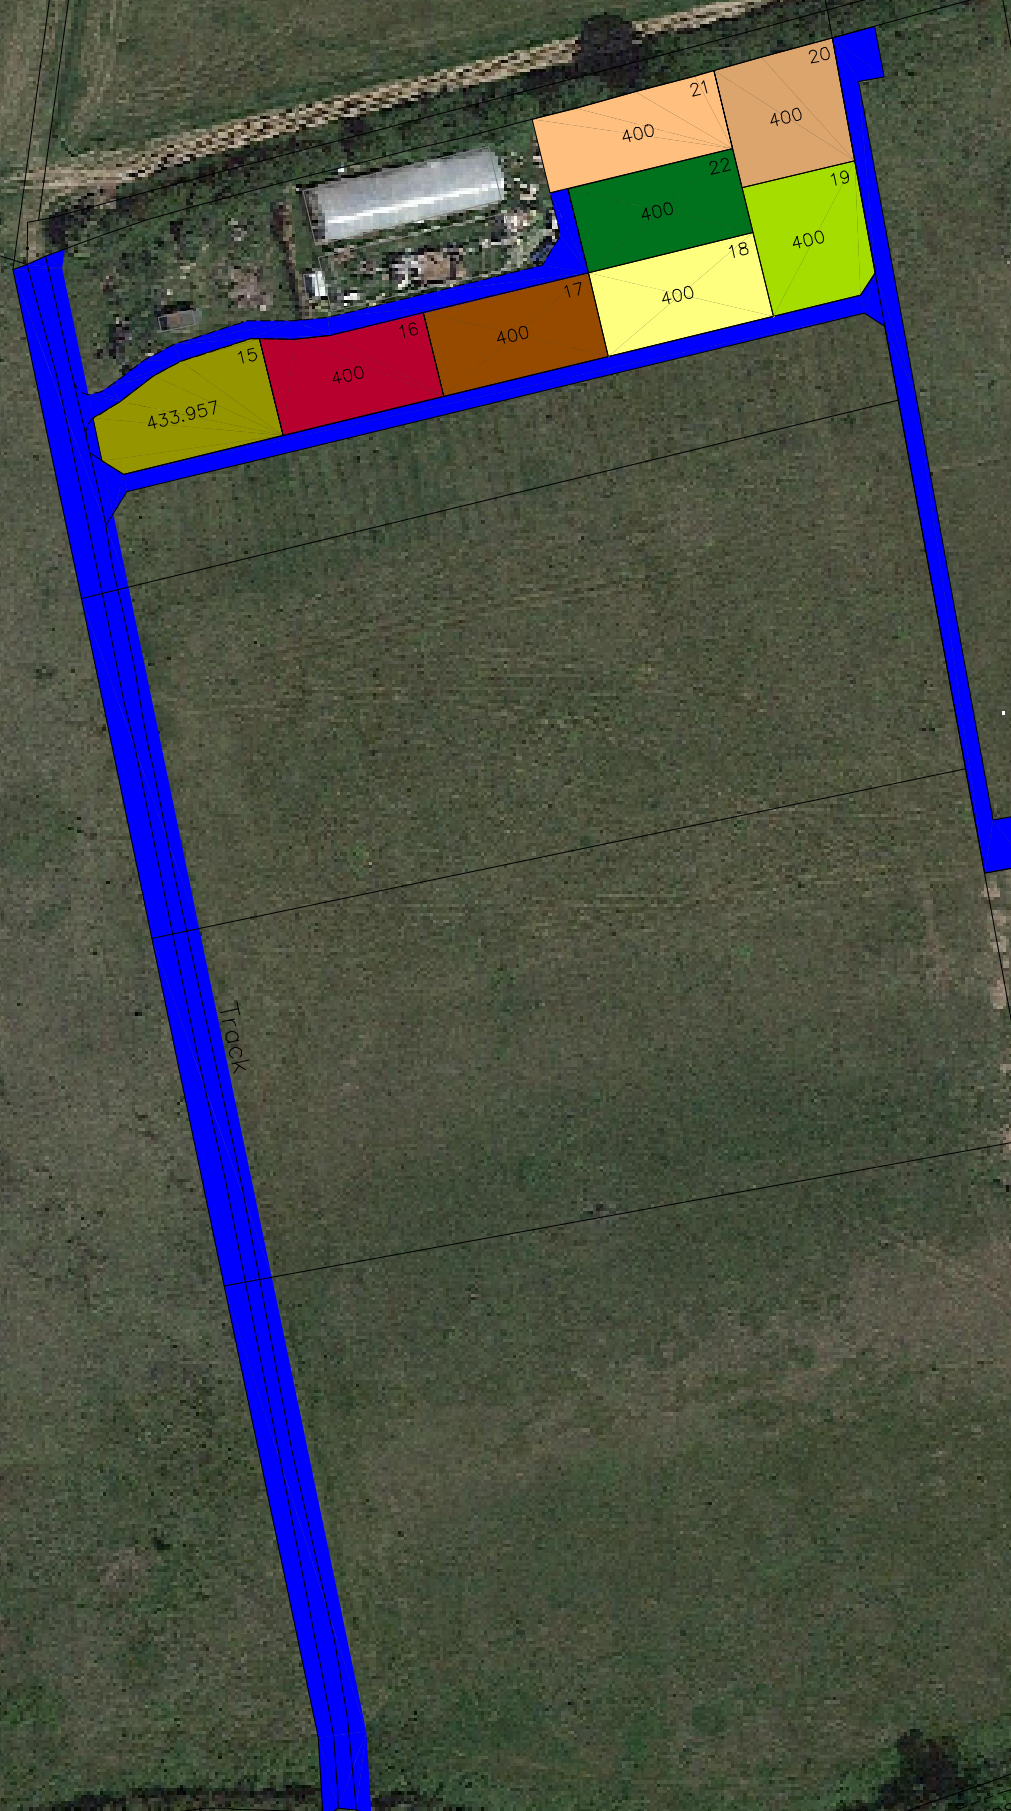

LOCATION STOKENCHURCH BERRY FARM, MUDDS BANK		
TITLE PLOTS SITE PLAN		
SCALE 1:1250 (A3)	DRAWING No MPS28621	
DATE JUN 2021		
DRAWN GR	REVISED *	SURVEYED OS

Drawings produced by

C.H.Surveys Ltd.  
11, Chandos Road, Staines  
Middlesex, TW18 3AT  
Telephone (mob): (07860) 293724  
Facsimile: (01784) 455883.  
Email: olive@chsveys.co.uk