

Woodcote Farm, Woodcote Road, Altrincham WA14 5TB

PROPOSED GROUND FLOOR PLAN

DRAWING No. : WFA/PL/04/B SCALE : 1:50 @ A3


e&Co.
design

architecture • planning • interiors


Evans & Co. Consultant Designers Ltd.
59 Oxford Road, Altrincham, Cheshire, WA14 2ED
Tel: 07966 282 756




FRONT ELEVATION

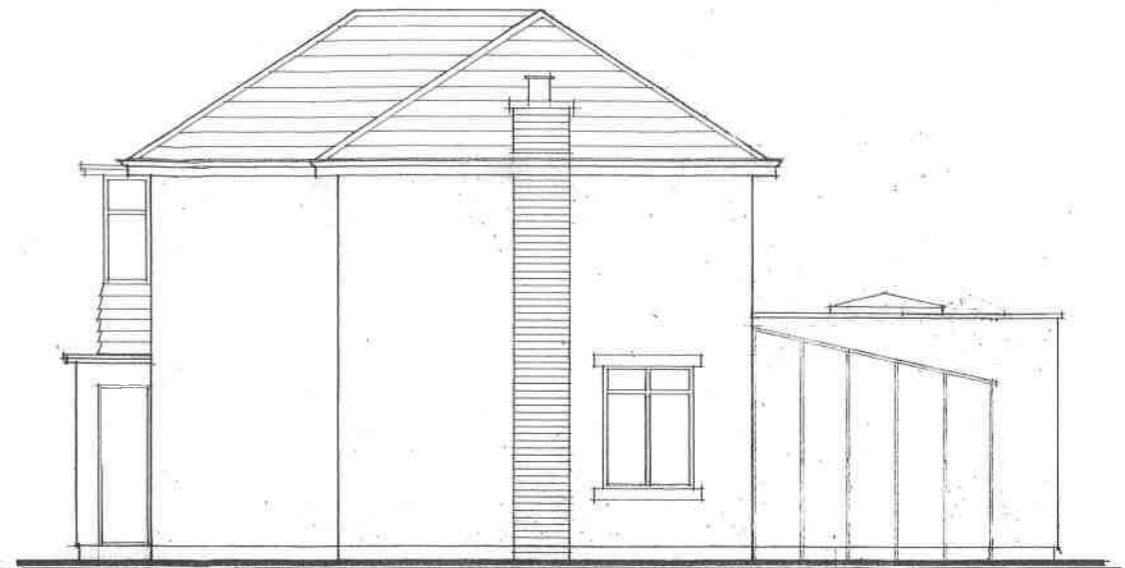

WEST ELEVATION

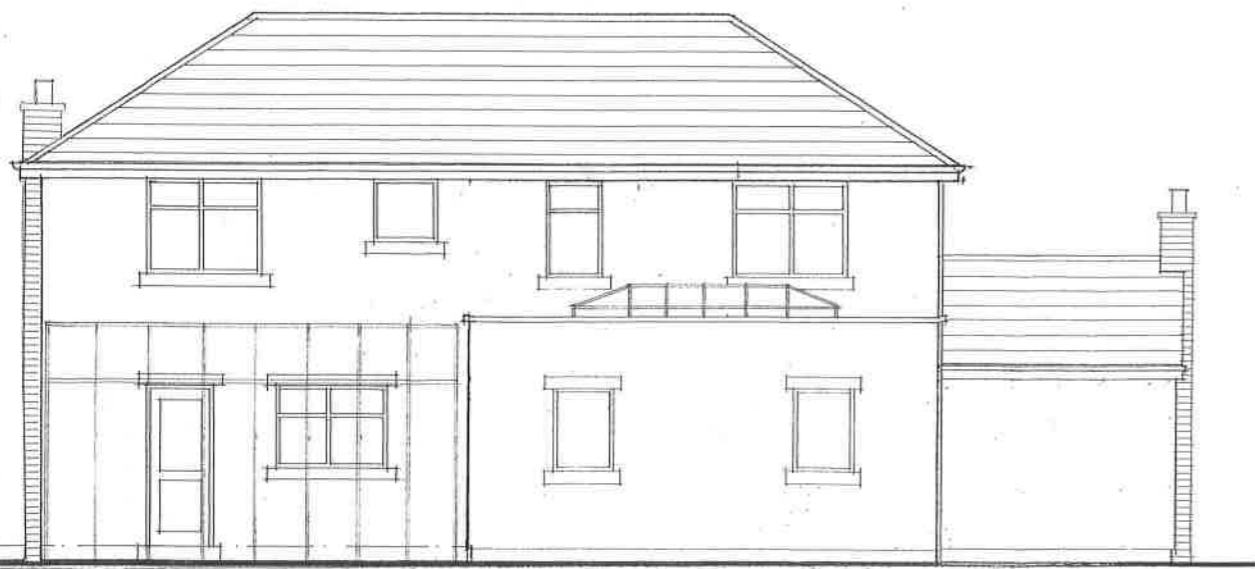

REAR ELEVATION

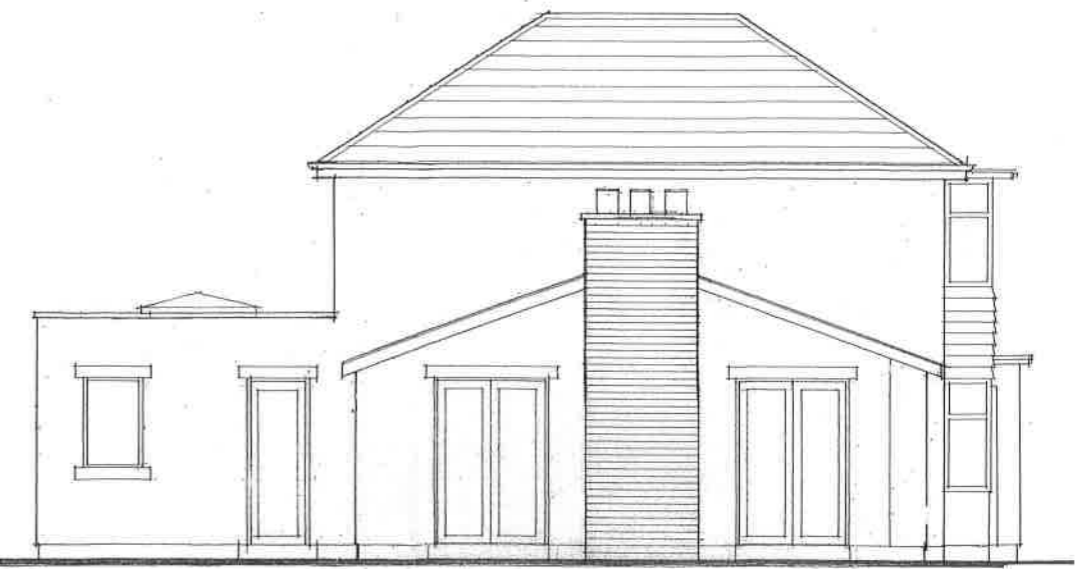

EAST ELEVATION

Woodcote Farm, Woodcote Road, Altrincham WA14 5TB

PROPOSED ELEVATIONS

DRAWING No. : WFA/PL/06/B SCALE : 1:100 @ A3



architecture • planning • interiors

Evans & Co., Consultant Designers Ltd.
59 Oxford Road, Altrincham, Cheshire, WA14 2ED
Tel: 07966 282 756