

KEY:


- RED
- ORANGE
- YELLOW
- GREEN
- MAGENTA
- GREY
- PINK
- BURGUNDY
- BROWN
- GOLD
- EMERALD
- LILAC
- SILVER
- CORAL
- OLIVE
- RUBY
- COCOA
- LEMON
- LIME
- TAN
- CREAM
- FOREST
- APPLE
- STRAWBERRY
- TANGERINE
- MINT
- CHERRY
- VELVET
- GRASS
- ROSE



LOCATION		
BRISSENDEN GREEN LANE DAVIS WOOD		
TITLE		
PLOTS SITE PLAN		
SCALE	DRAWING No	
1:1250 (A3)	MPB27421	
DATE		
APR 2021		
DRAWN	REVISED	SURVEYED
GR	*	OS

Drawings produced by

C.H. Surveys Ltd.
 11, Chandos Road, Staines
 Middlesex, TW18 3AT
 Telephone (mob): (07860) 293724
 Facsimile: (01784) 456883.
 Email: clive@chs-surveys.co.uk

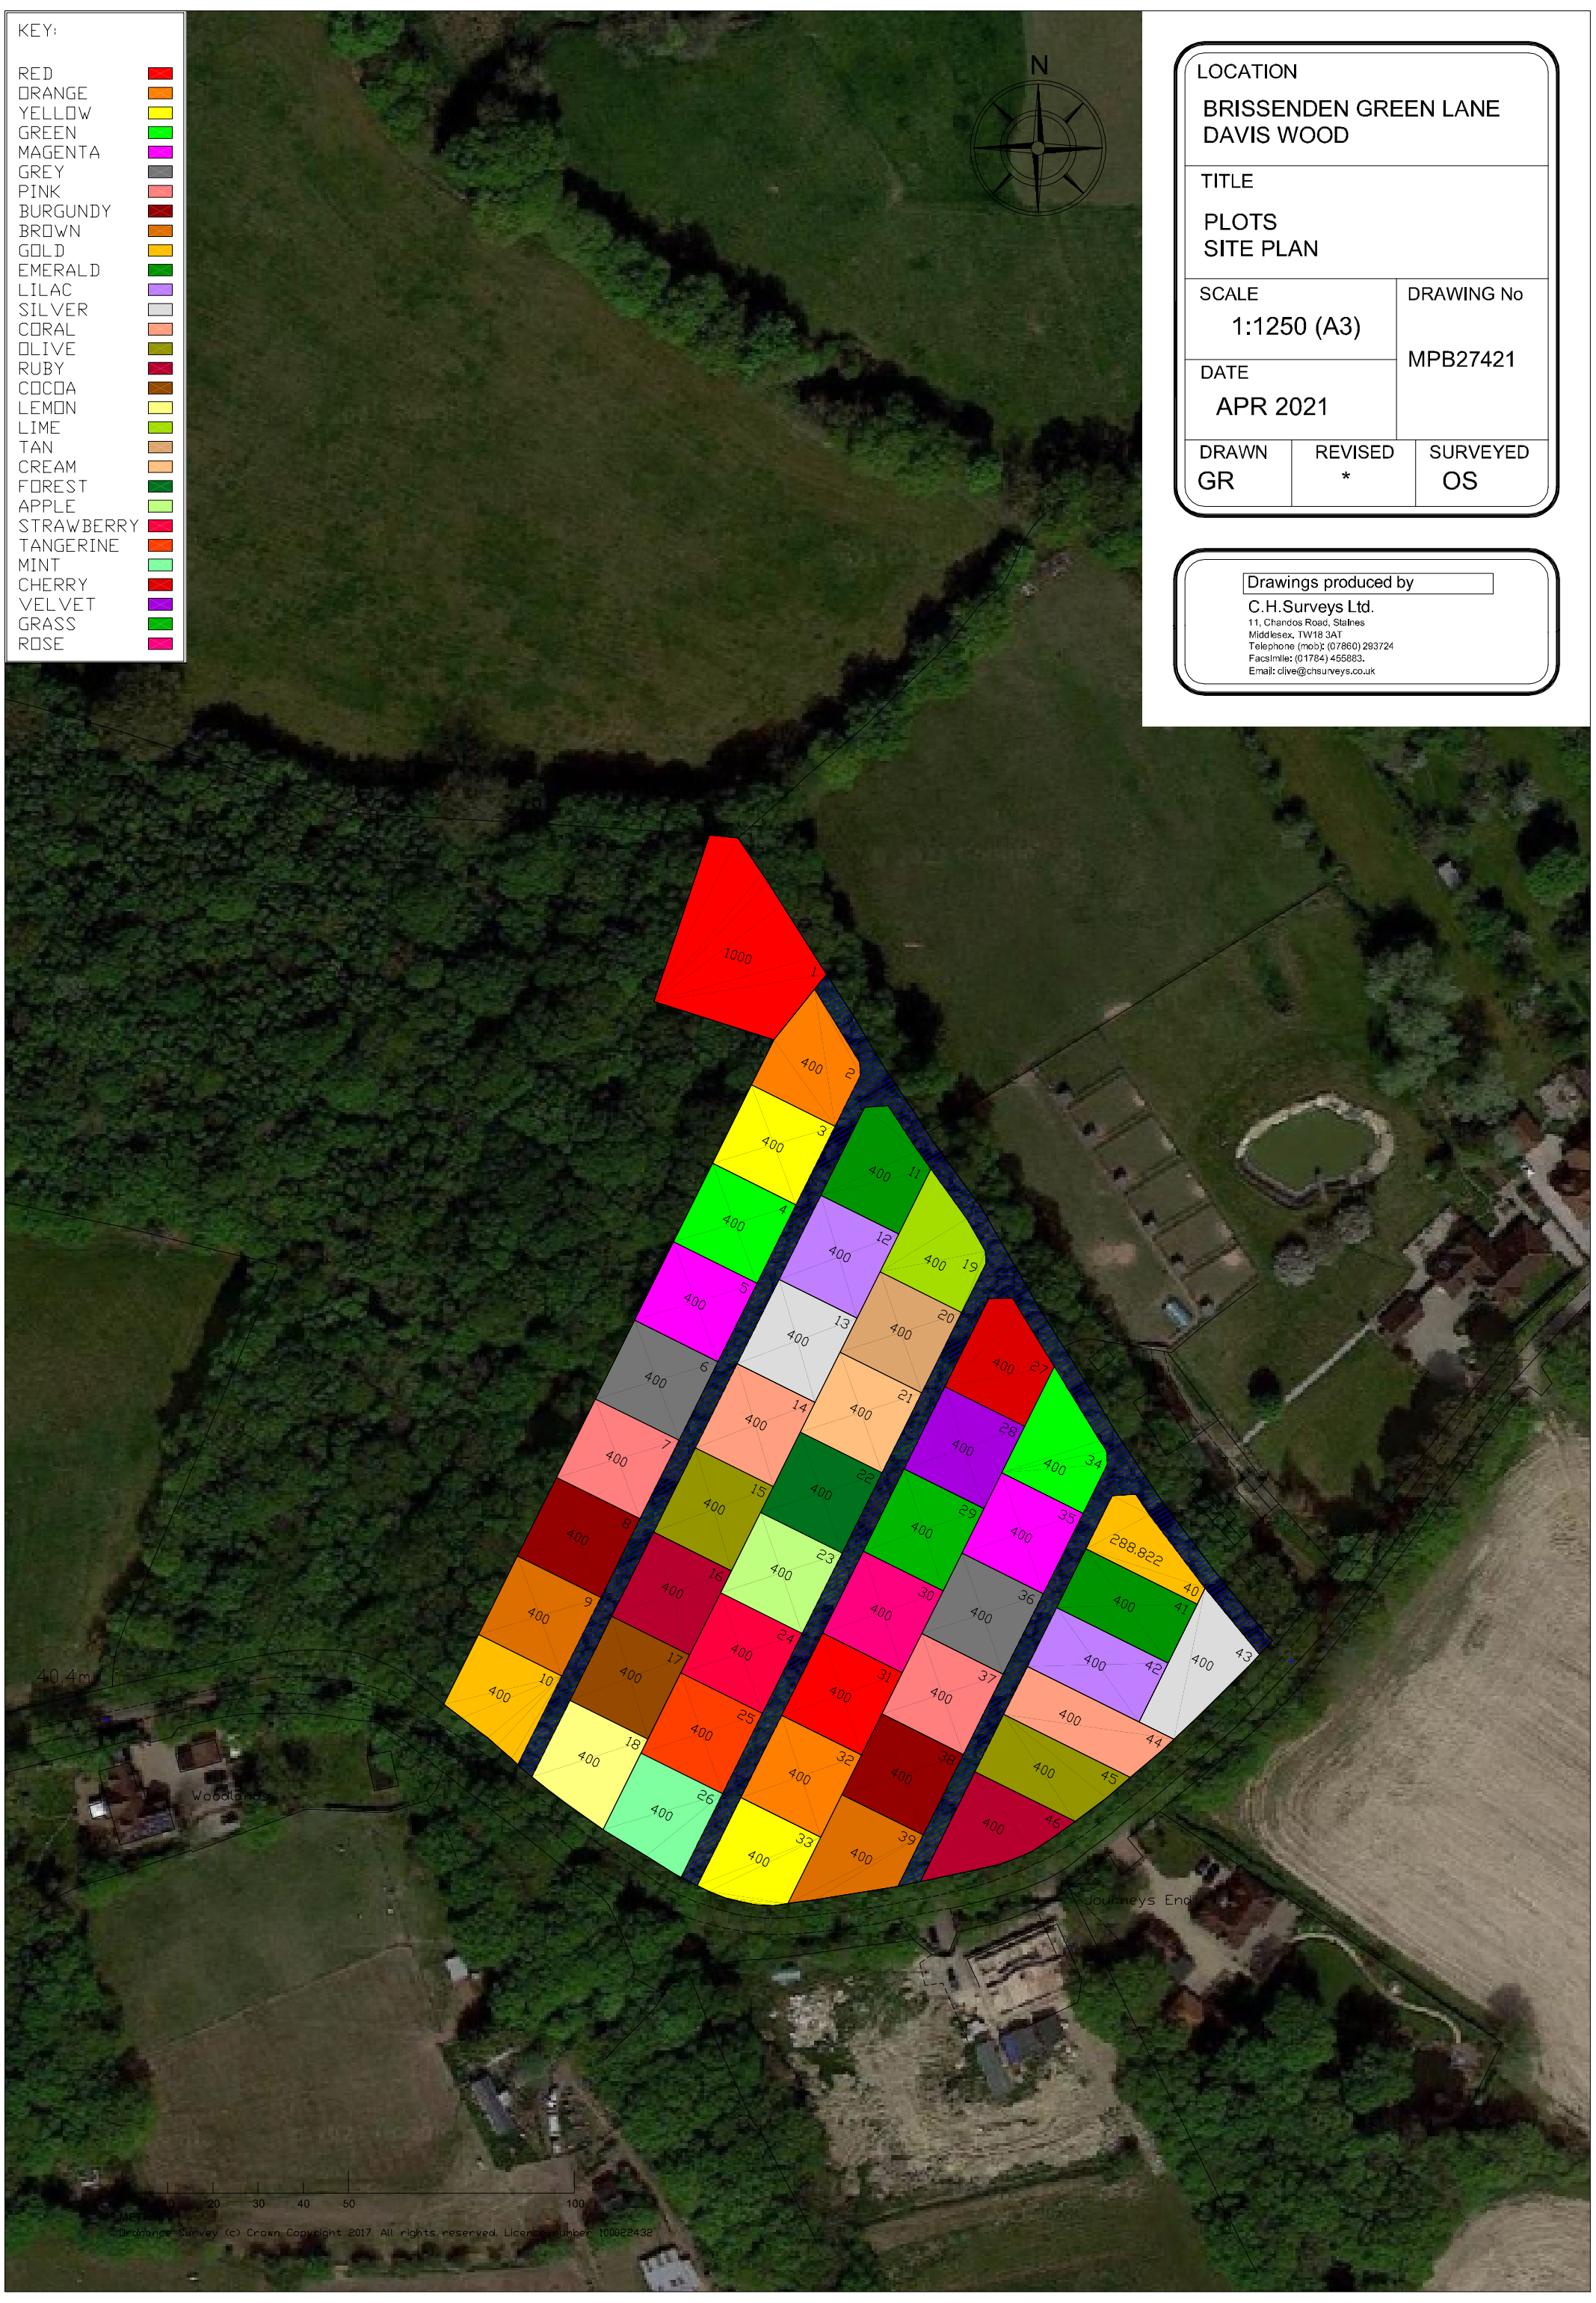

40.4m

Woodlands

Journeys End

