


REV



--- APPLICATION SITE BOUNDARY
 REFER TO SITE PLAN DRAWING 1508-PP-150 FOR DETAILS OF BOUNDARY TREATMENTS

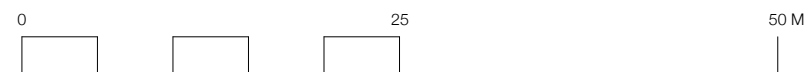

STATUS: PLANNING
 SCALE: 1:500 @ A3
 DATE: MARCH 2016

DRAWING NO: 1508-P-110
 TITLE: BLOCK PLAN - PROPOSED
 PROJECT: BAYLISS HOUSE

jpa John Pardey Architects
 Dock Farm Studio - 31 Leonard Road - East End
 Lymington, Hampshire - SO41 5SR
 T 01509 628 465 M 01509 628 547 W www.johnpardeyarchitects.com