


--- SUPERIMPOSED OUTLINE OF CONSENTED SCHEME
--- APPLICATION SITE BOUNDARY

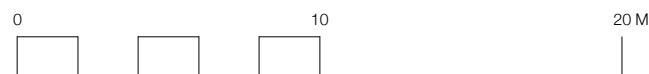

STATUS: PLANNING
 SCALE: 1:250 @ A3
 DATE: MARCH 2016

DRAWING NO: 1508-P-150-RevA
 TITLE: SITE PLAN - PROPOSED
 PROJECT: BAYLISS HOUSE

jpa **John Pardey Architects**
 ROCK LANE STUDIO - 31 LEANARDS ROAD - EAST END
 LYMBINGTON, HAMPSHIRE - SO41 5SR
 T 01509 628 465 M 01509 628 465
 WWW.JOHNPARDEYARCHITECTS.COM