



Amended showing proposed materials
Revision 1 05/09/2023

South elevation

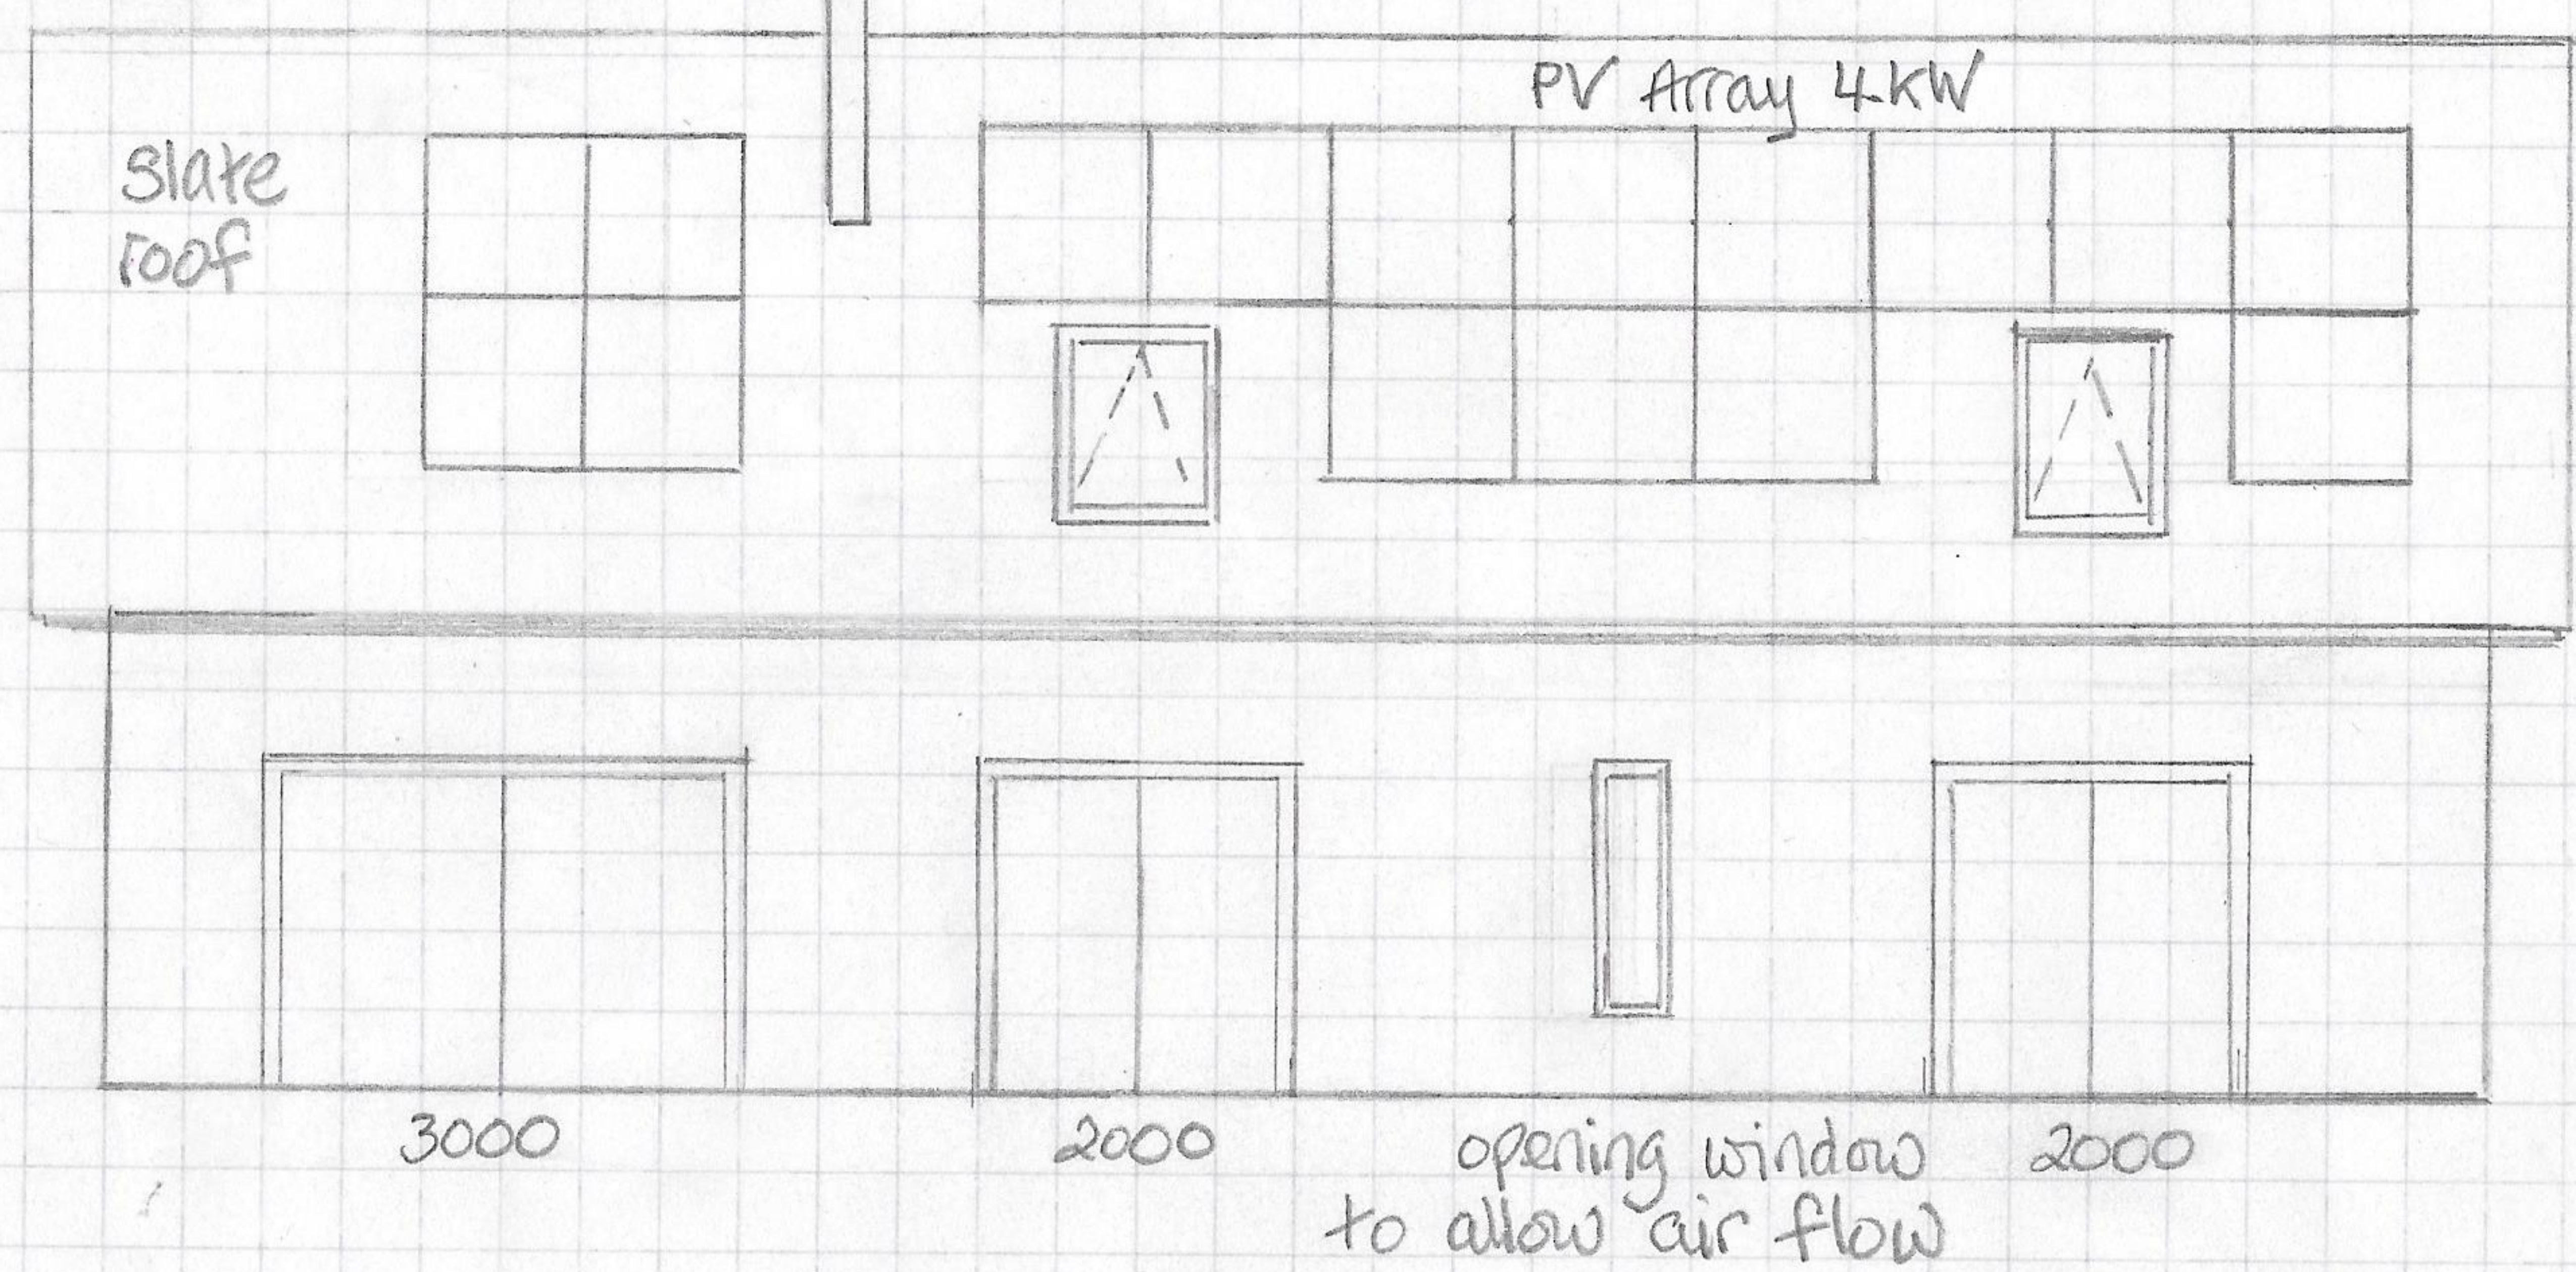


West elevation

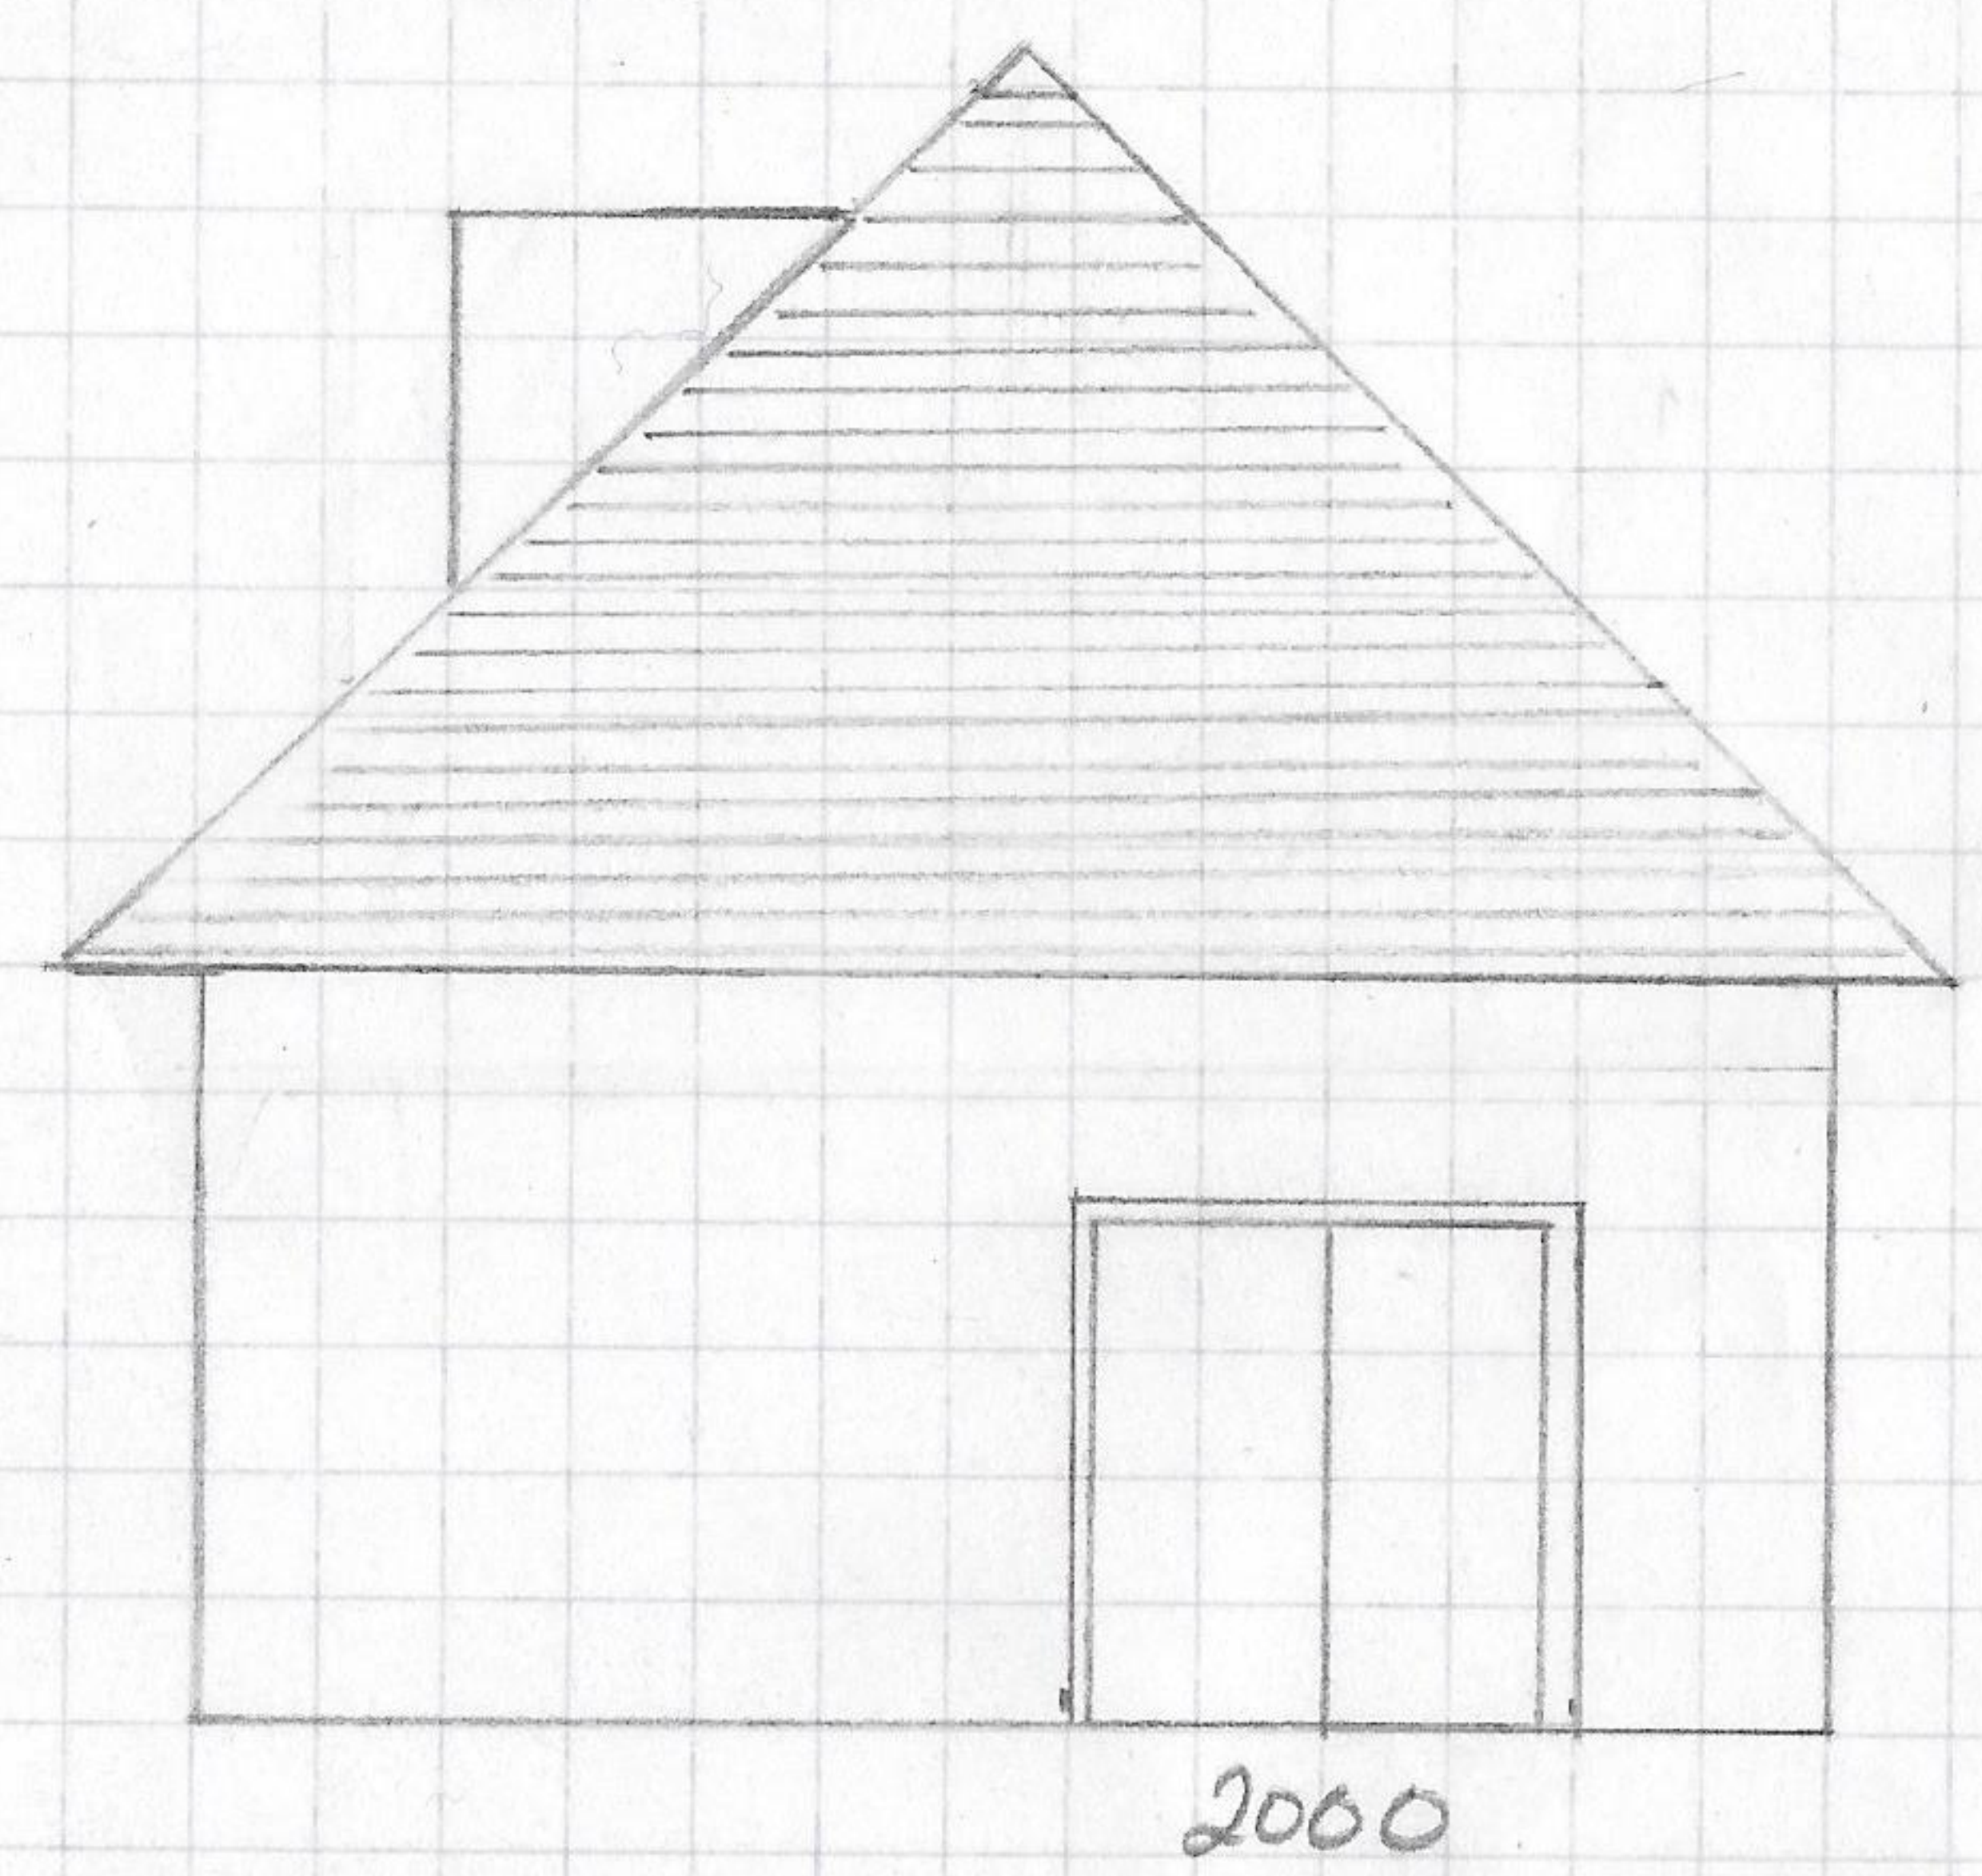


Gables: timber cladding horizontal

North elevation

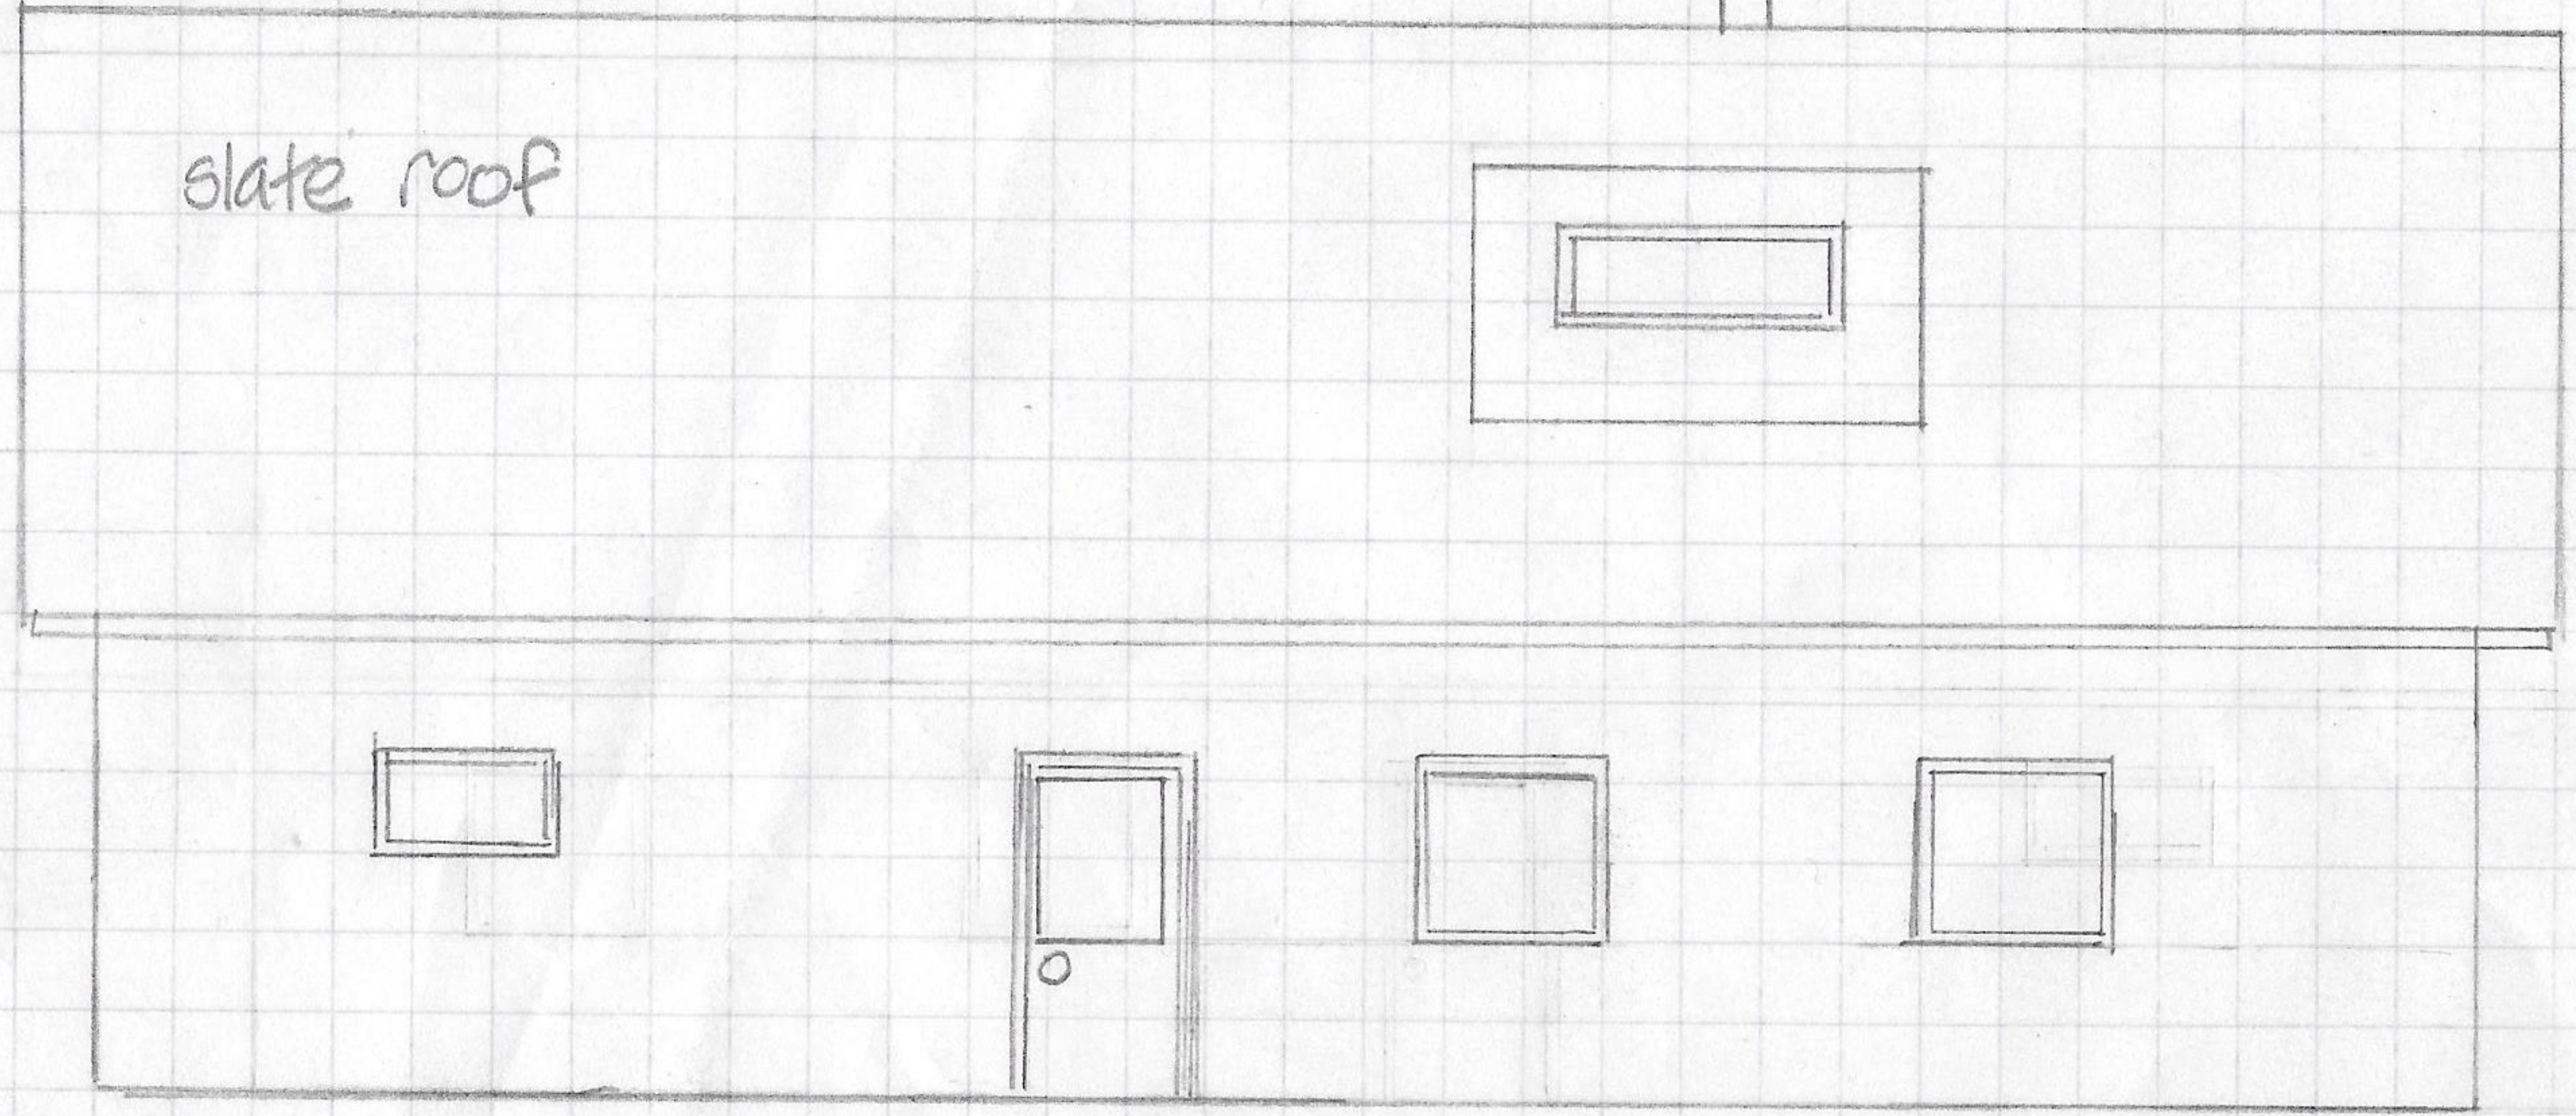

East elevation

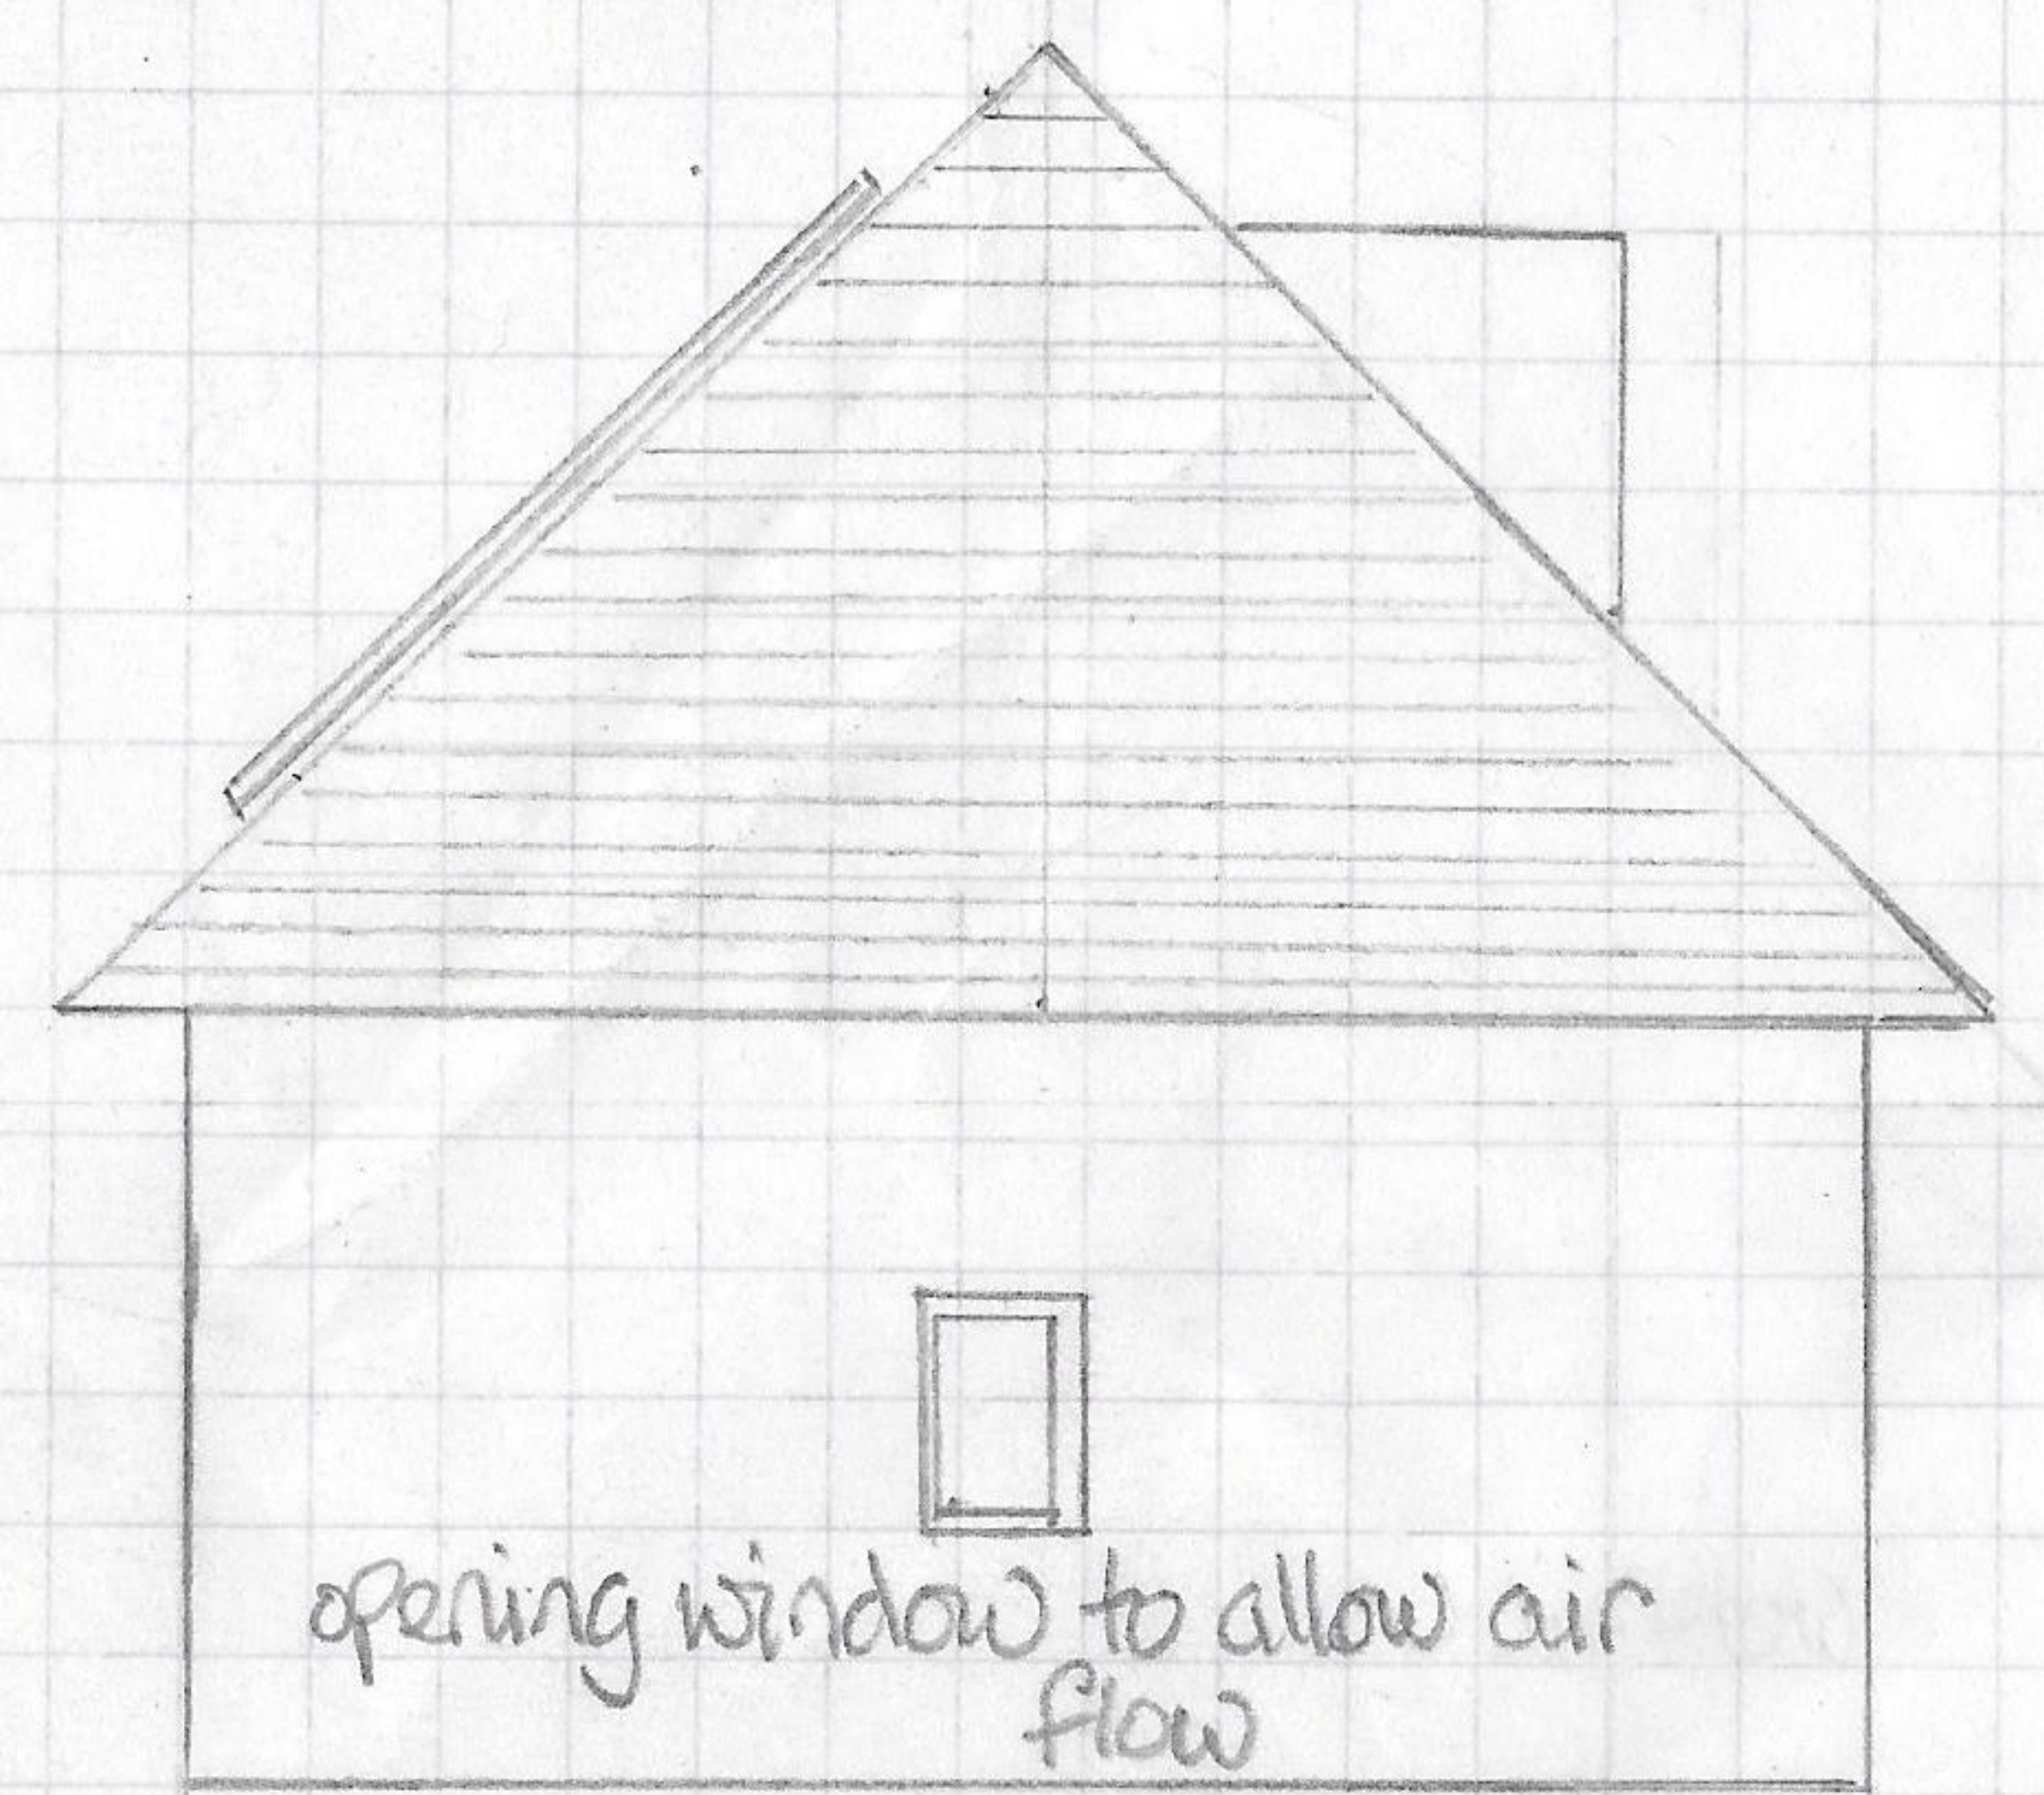

Walls: white render
Windows: Aluclad timber
Anthracite grey

Scale 1:100

