

**Drawing Notes:**  
 This drawing is to be read in conjunction with all relevant architects and engineers drawings. No dimensions to be scaled. Report any discrepancies. This drawing remains the copyright of Ideal Planning and Design Ltd. This drawing must not be reproduced in whole or part without written consent. Written dimensions to be checked on site. Electronic issue to be confirmed by paper copy only.

**Legend:**

AAV	Air Admittance Valve
B	Boiler
BF	Boiler Flue
C	Cupboard
CL	Cover Level
DB	Distribution Board
DW	Dish Washer
EF	Extract Fan
EM	Electric meter
F/F	Fridge / Freezer
FW	Foul Water
G	Gully
GM	Gas meter
HD	Heat detector
HWC	Hot Water Cylinder
IC	Inspection Chamber
IL	Invert Level
MJ	Movement Joint
MH	Manhole
RAD	Radiator
RWP	Rain Water Pipe
SCD	Self Closing Device
SD	Smoke detector
SHRU	Single Heat Recovery Unit
SP	Soil Pipe
SS	Stub Stack
SW	Stub waste
SVP	Soil and Vent Pipe
SW	Storm water
TD	Tumble Dryer
USS	Unventilated Stub Stack
WM	Washing Machine
WMT	Water meter
VP	Vent Pipe
VSS	Ventilated Stub Stack fitted with Air Admittance Valve

**Revision Notes:**



Ideal Planning and Design Ltd.  
 Hyde Park House, 5 Manfred Road  
 East Putney, London, SW15 2RS  
 Tel: 020 8823 0750  
 Web: www.idealplanningdesign.co.uk  
 Email: info@idealpd.co.uk

**Job Title:**  
 223 Streatham Road


**Drawing Title:**  
 Proposed Ground Floor Plan

**Client:**  
 Featherstone Homes  
**Site:**  
 223 Streatham Road, Mitcham, CR4 2AJ

<b>Drawn by:</b>	<b>Date:</b>
PB	05/02/18
<b>Checked by:</b>	<b>Date:</b>
XX	DD/MM/YY

**Scale:**  
 As Shown @ A1

<b>PROJECT</b>	<b>Drawing No.</b>	<b>Rev</b>
1408	01 BR	H

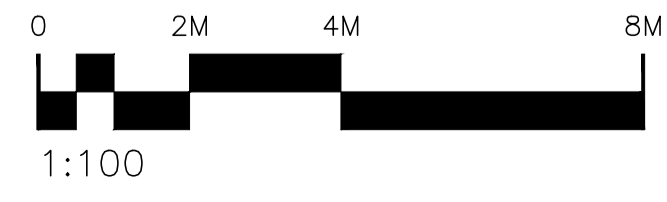

**01** PROPOSED GROUND FLOOR PLAN  
 Scale: 1:100