

A1

A1

N


**SITE & ROOF PLAN AS PROPOSED** Scale 1:200

A1

A1

N

KEY TO SECTIONS

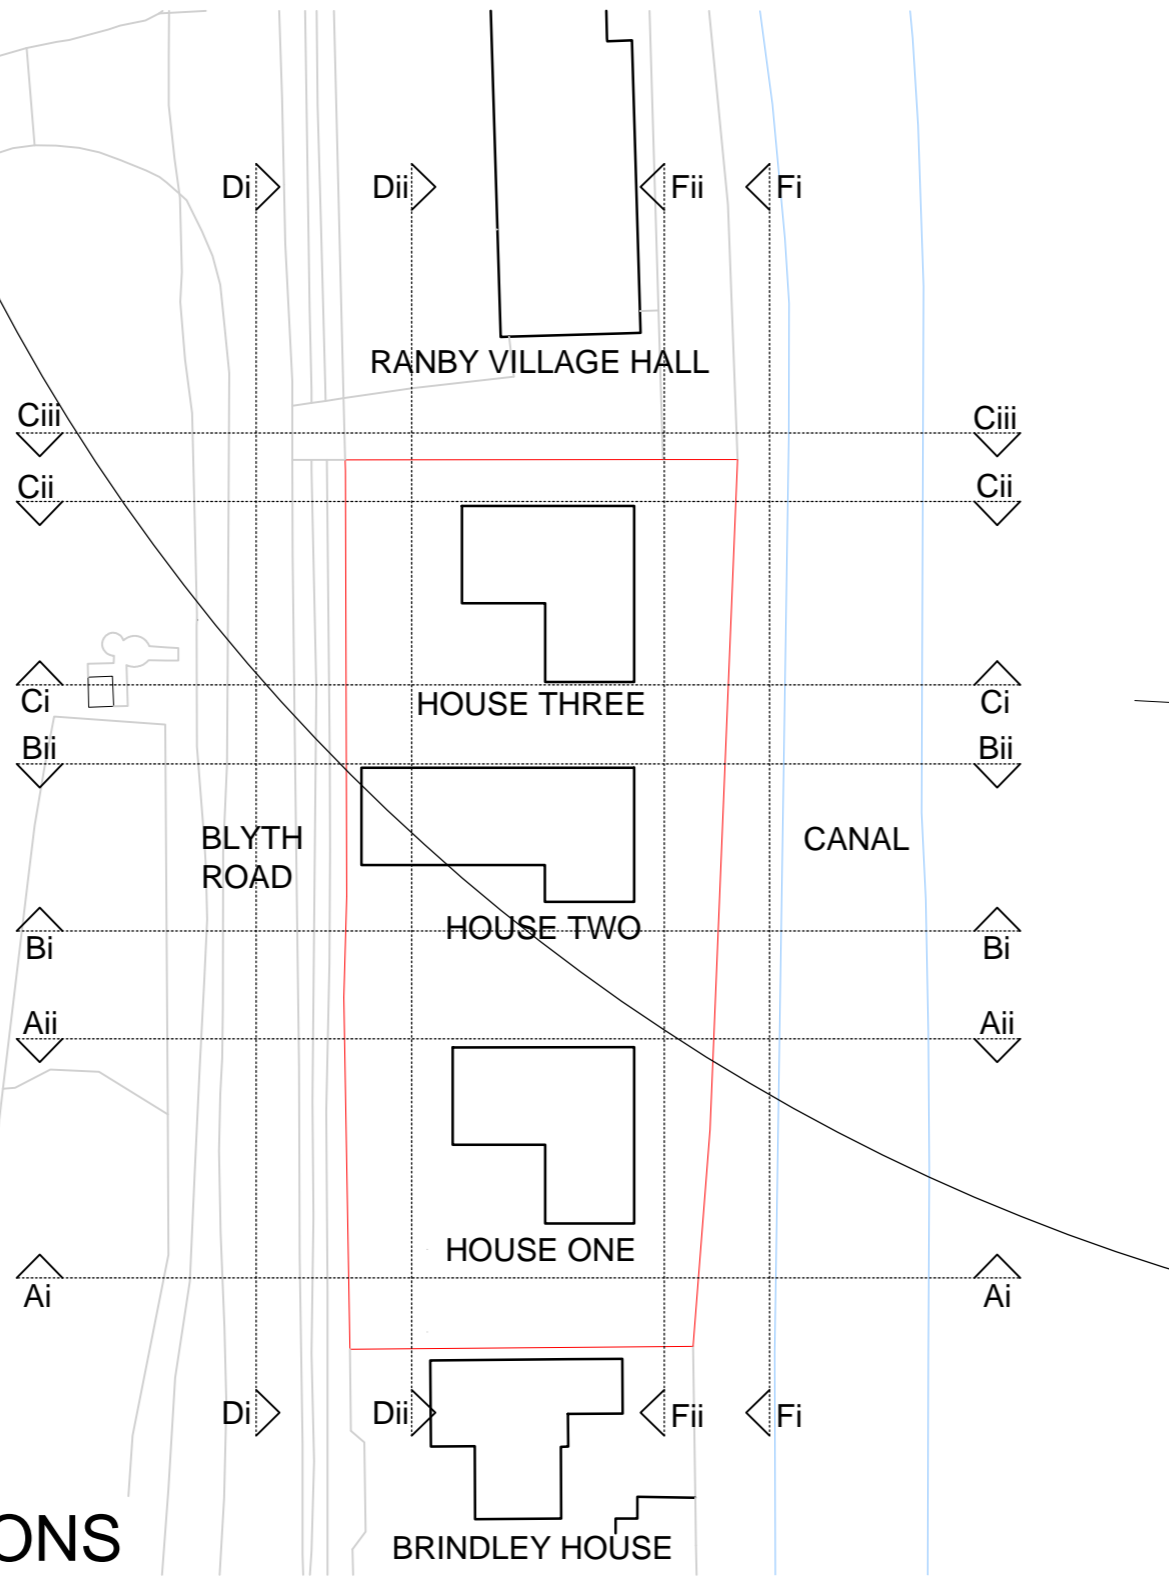

BLYTH ROAD

Ranby Village Hall

HOUSE THREE

HOUSE TWO

HOUSE ONE

Brindley House

Chesterfield Canal

RED LINE BOUNDARY  
(red dot/dash line)

Revision A: 23.12.21: red line superimposed onto site layout along eastern boundary

**HAWDON RUSSELL ARCHITECTS**

Royal Institute of British Architects  
RIBA Chartered Practice  
Established 1996

Project / Client: Proposed residential development on:  
Land north of Brindley House, Blyth Road,  
Ranby, Nottinghamshire

Scale: 1:200 @ A1  
Date: December 2020  
Drawn: MJM

Drawing Title: **SITE & ROOF PLAN AS PROPOSED**  
Revision:  
**34/2290/03 A**

This drawing, together with the design & illustrations, is copyright, and may not be reproduced in any form, without the written consent of the Architect. DO NOT SCALE OFF THIS DRAWING EXCEPT FOR PRICING PURPOSES OR FOR DETERMINATION OF BASIC LAYOUT. ONLY FIGURED DIMENSIONS TO BE USED. ALL DIMENSIONS TO BE CHECKED ON SITE.