


Existing Ground Floor Plan



Existing Basement Plan

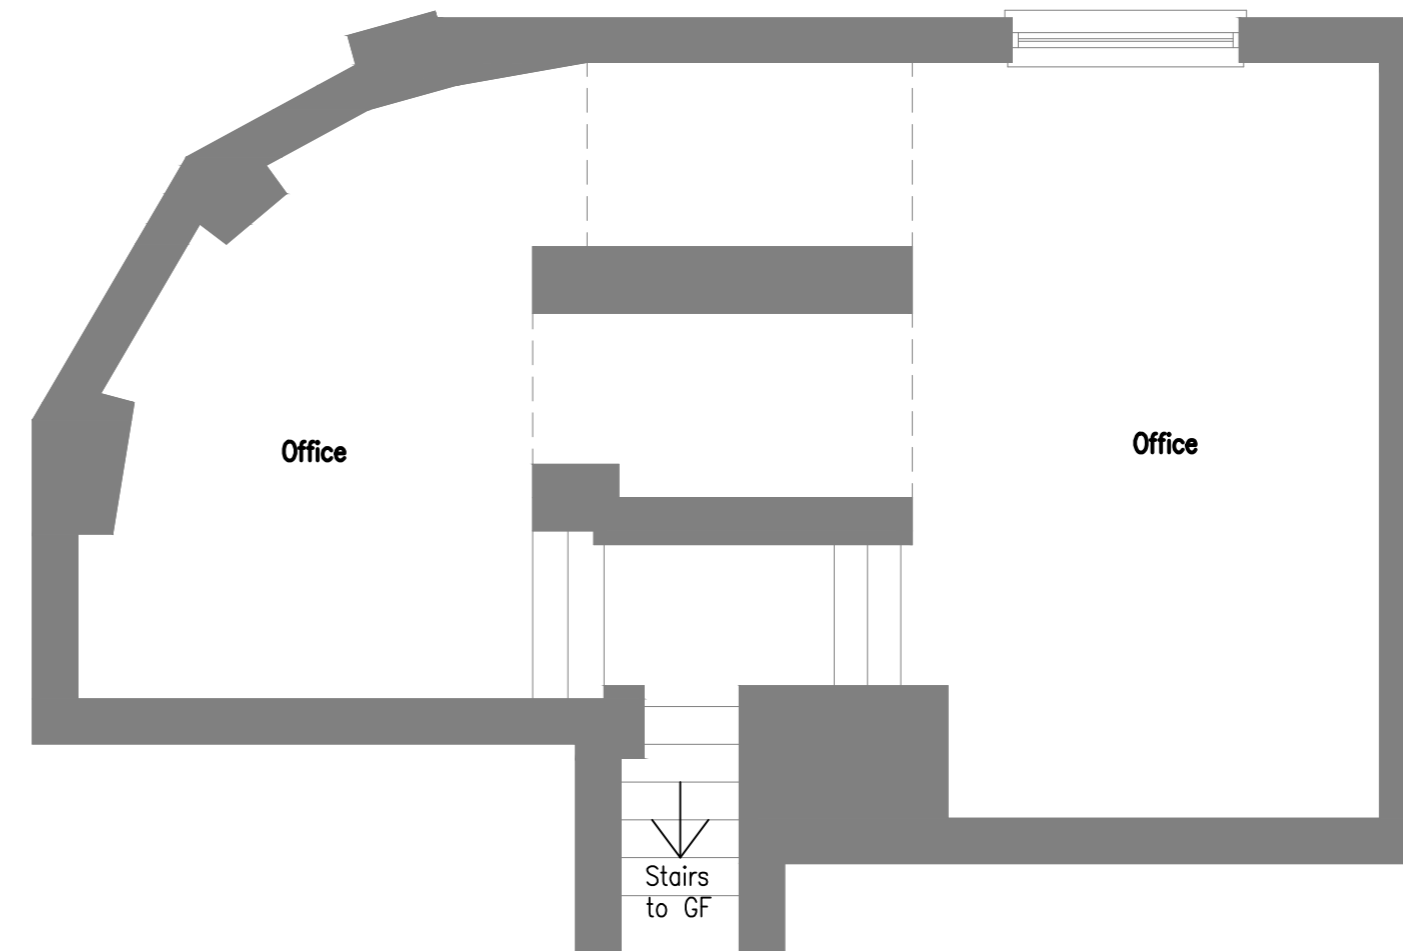

ONLY FIGURED DIMENSIONS TO BE USED FOR CONSTRUCTION PURPOSES. ALL DIMENSIONS ARE TO BE CHECKED BY CONTRACTOR ON SITE PRIOR TO ORDERING AND INSTALLATION AND ANY DISCREPANCIES TO BE NOTIFIED TO THE RECREATE LIVING LIMITED. ALL STRUCTURAL ENGINEERS INFORMATION AND DESIGN TO BE CHECKED WITH STRUCTURAL ENGINEERS DRAWINGS AND CALCULATIONS PRIOR TO INSTALLATION AND ERECTION PLEASE NOTE ANY CHANGES TO THE DESIGN MAY HAVE IMPLICATIONS TO THE STRUCTURAL ENGINEERS DESIGNS, AND ADDITIONAL DESIGN CALCULATIONS MAY BE REQUIRED PRIOR TO COMMENCEMENT OF WORKS

© This drawing is copyright and must not be reproduced without the written consent of the Recreate Living LTD.

REV DATE DESCRIPTION

40 Warstone Parade East,
Birmingham, B18 6NR

Existing Plans



Date : September 2021
Scale : 1:50 @ A1

Job. No
2041

Drawing No.
AL(0-0)02