




front elevation.

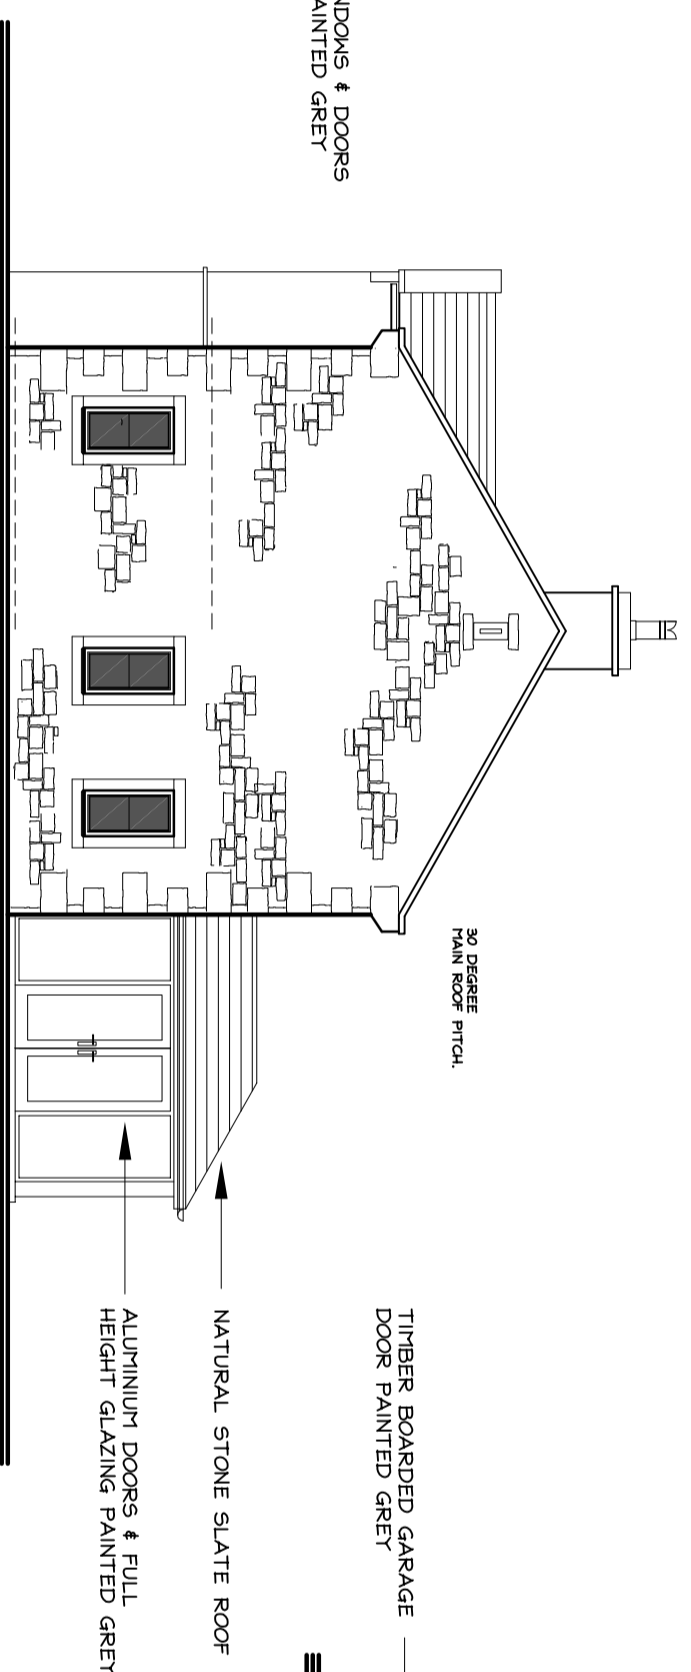


side elevation.

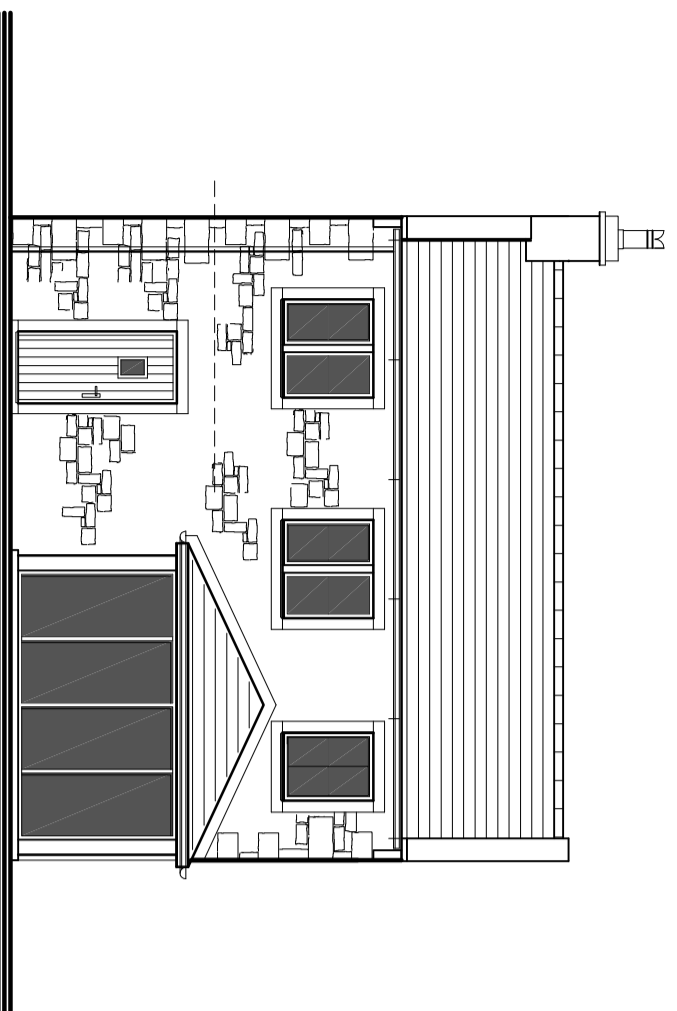


rear elevation.

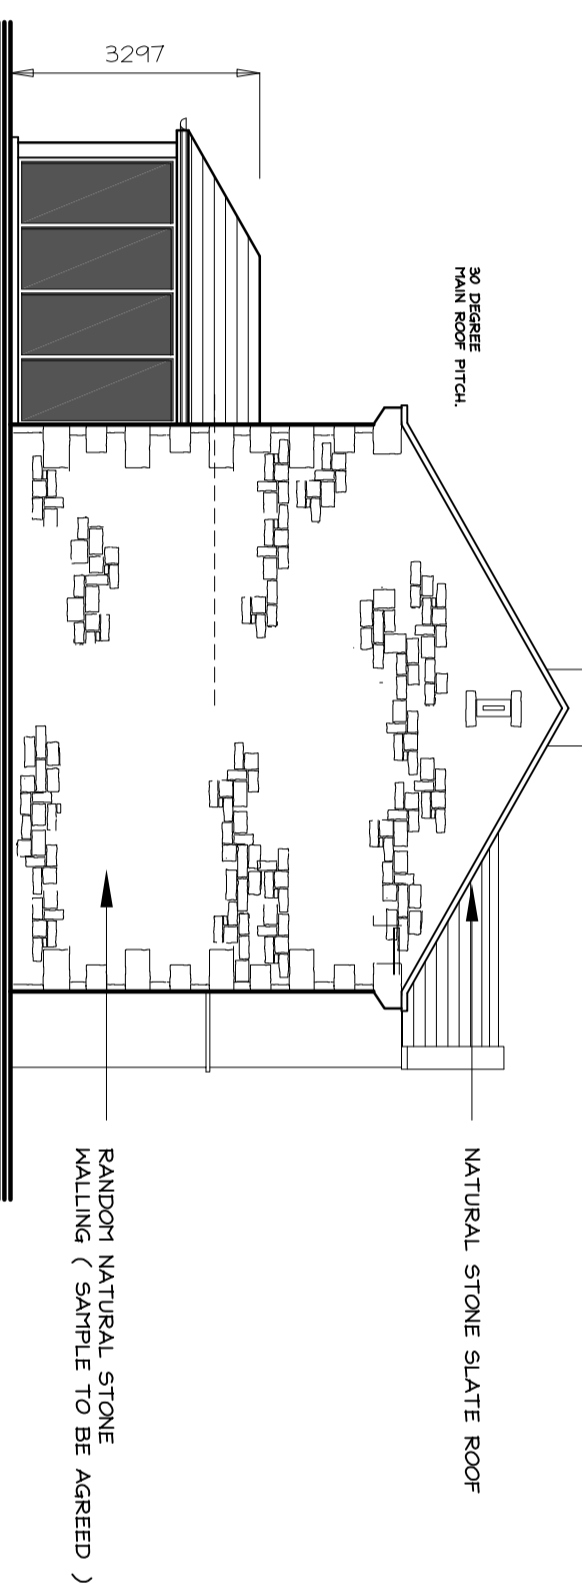


side elevation.

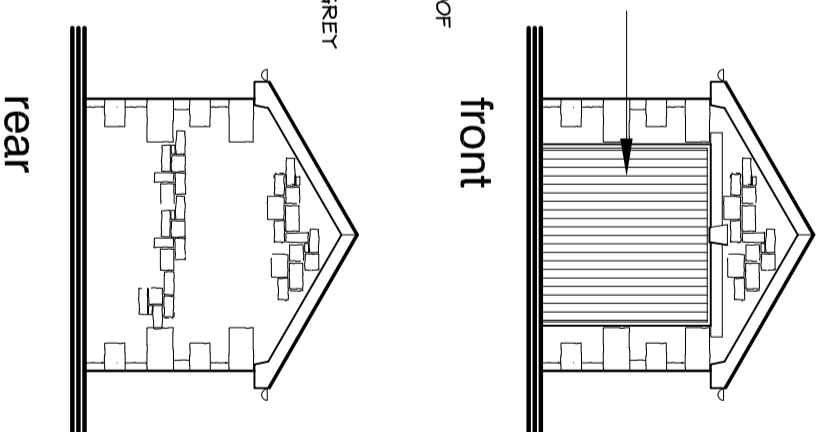


front

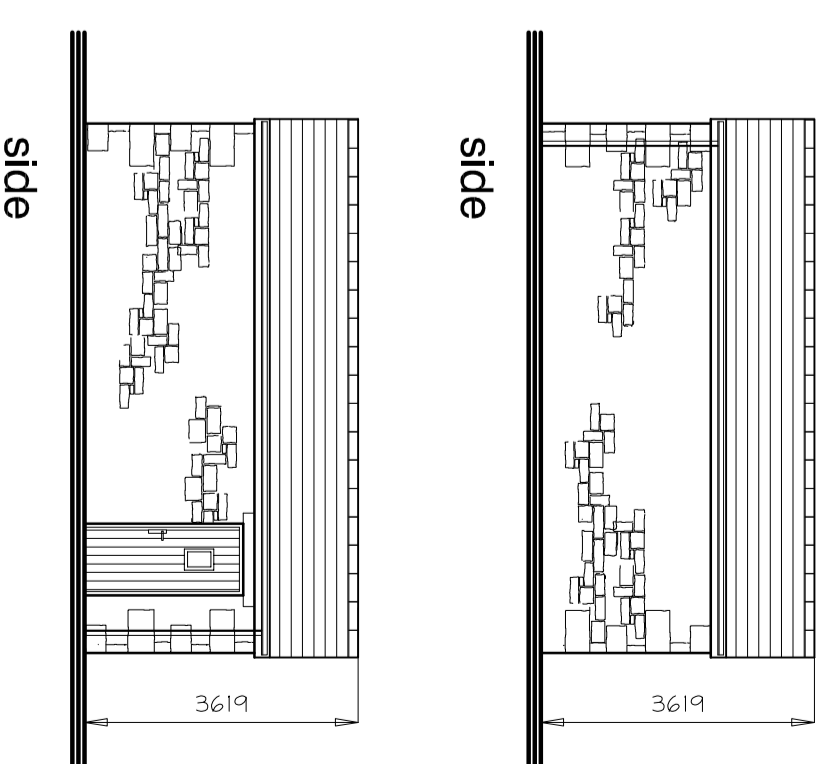


side

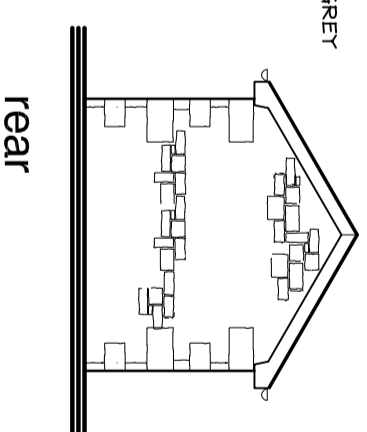

rear

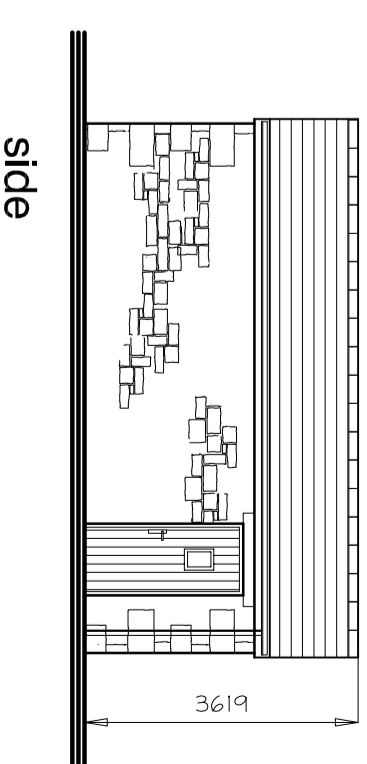


side

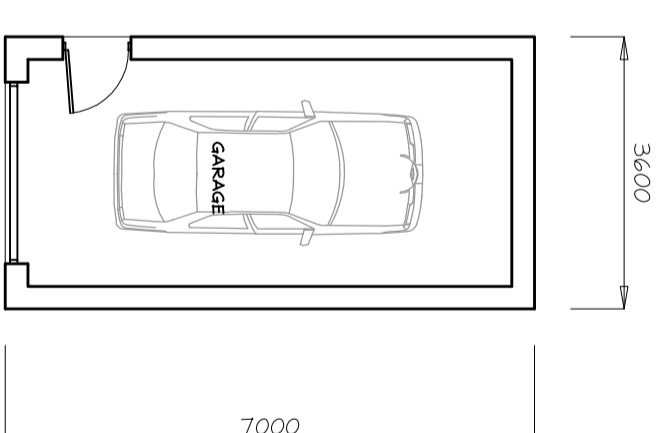

floor plan

proposed garage

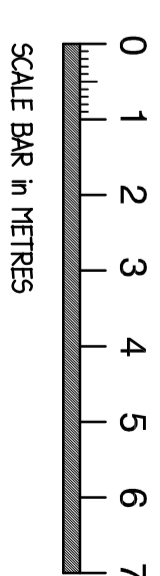

SCALE BAR in METRES

gross int. floor area :  
127 sq.m. (1366 sq.ft.)  
garage - 20 sq.m. (215 sq.ft.)

# PLOT 2

Revisions	B	VARIOUS AMENDMENTS	6/8/18
	A	AMENDED GARAGE DESIGN	4/6/18

Project: PROPOSED RESIDENTIAL DEVELOPMENT  
LAND AT BARLEY HOUSE FARM, BARLEY


Drawing: **planning scheme**

Client: MR & MRS LOWCOCK


**adm design**

Brook Lea, Colne Road, Saugh, Barnoldswick, Lancs. BB18 6TD  
Tel / Fax : 01282 853335 Email: adm@admdesign @btconnect.com


Scale(s) 1:100 @ A2 Date MARCH 2017  
Drawing no. ADY1/16/36/03 Rev. B

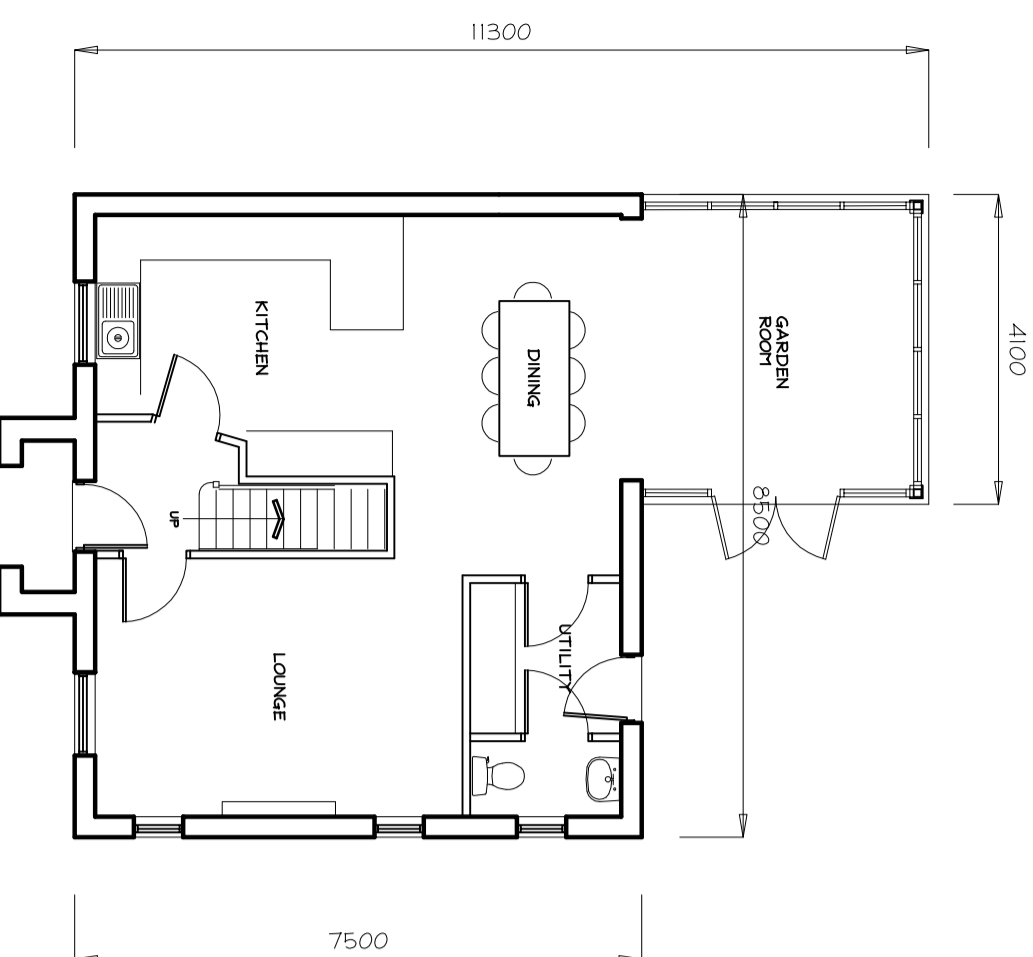

ground floor plan

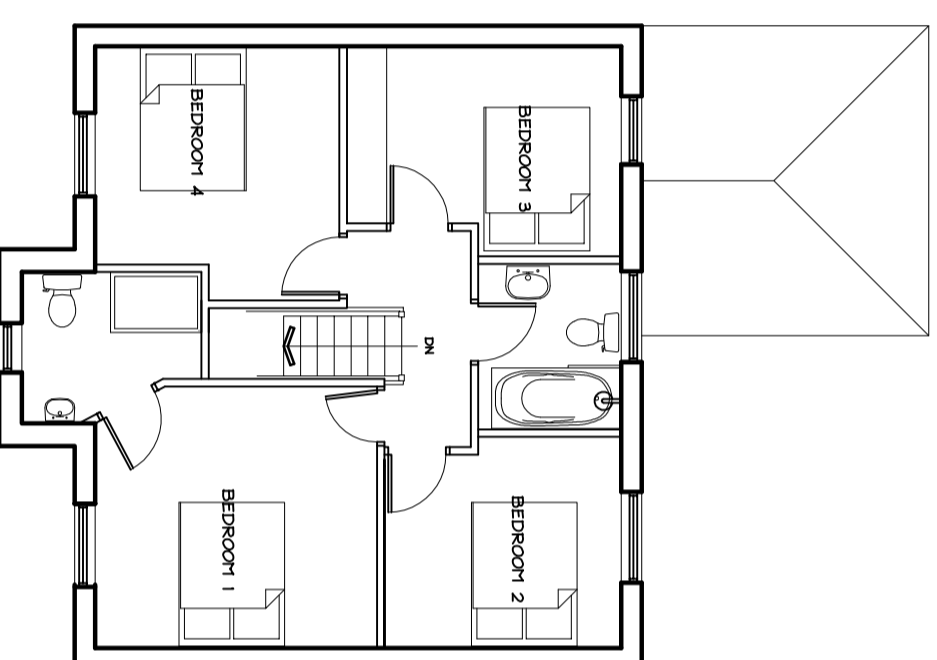

first floor plan

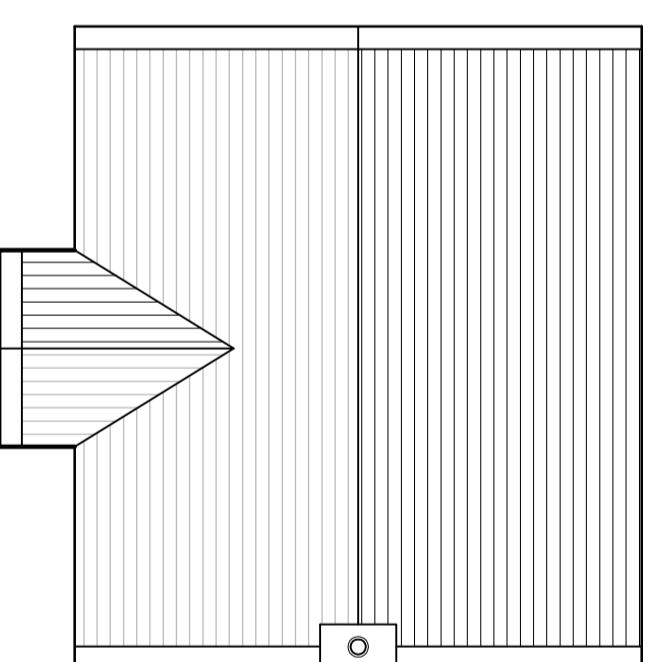

roof plan