




side elevation.

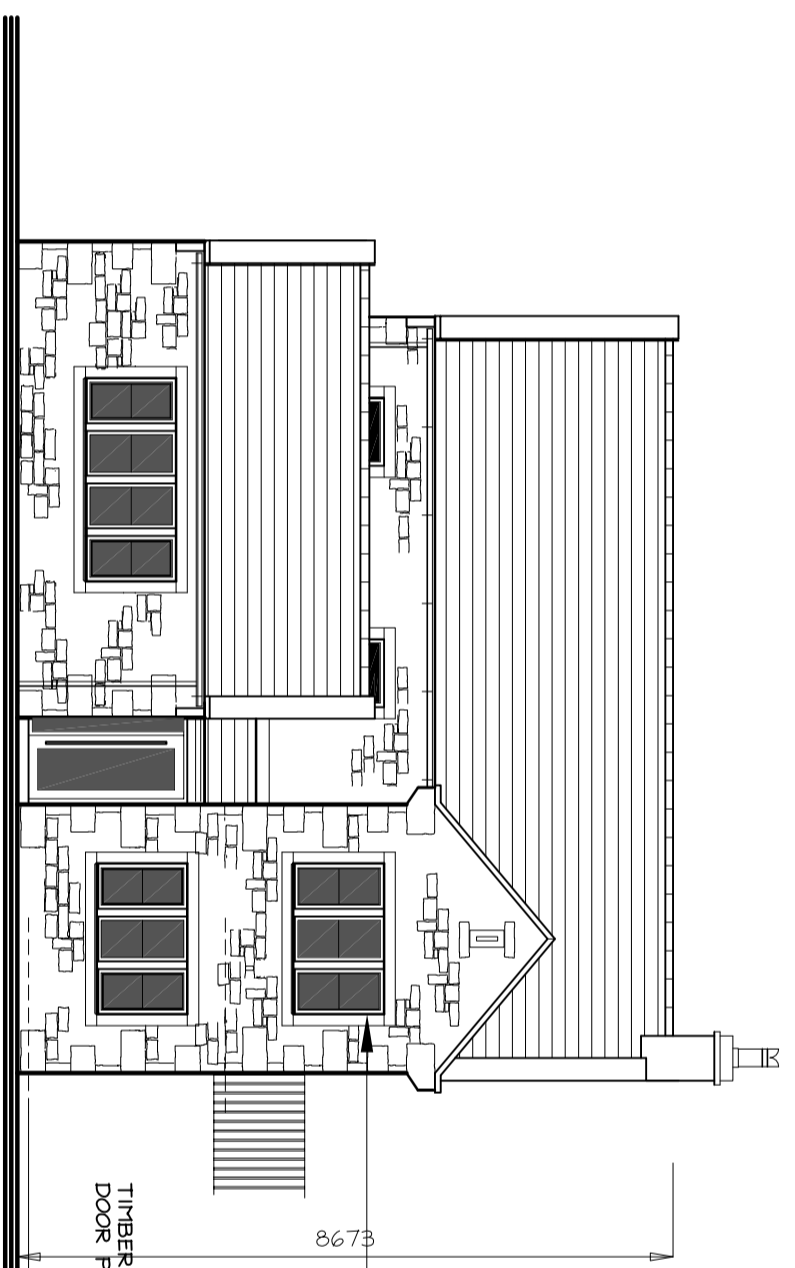


front elevation.

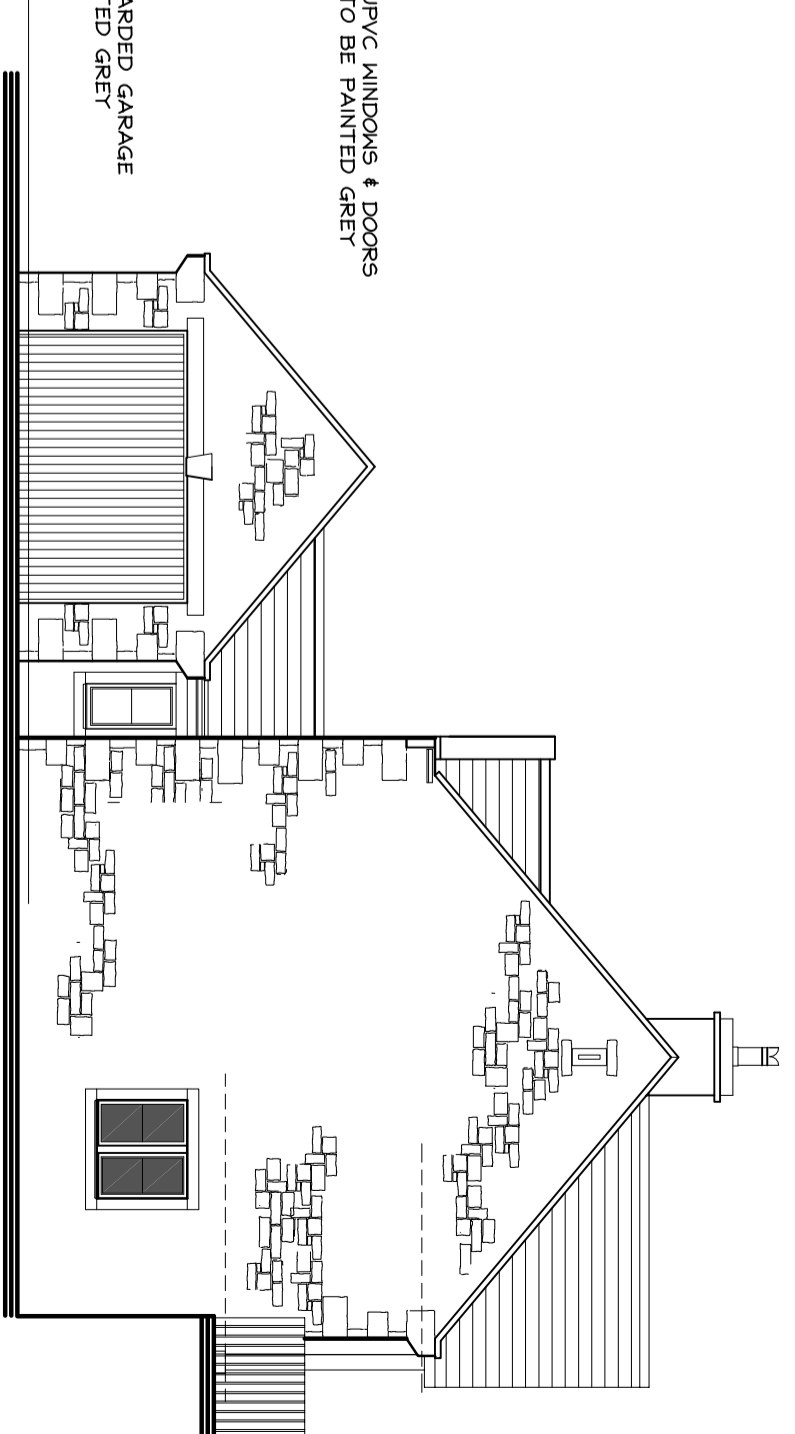


side elevation.

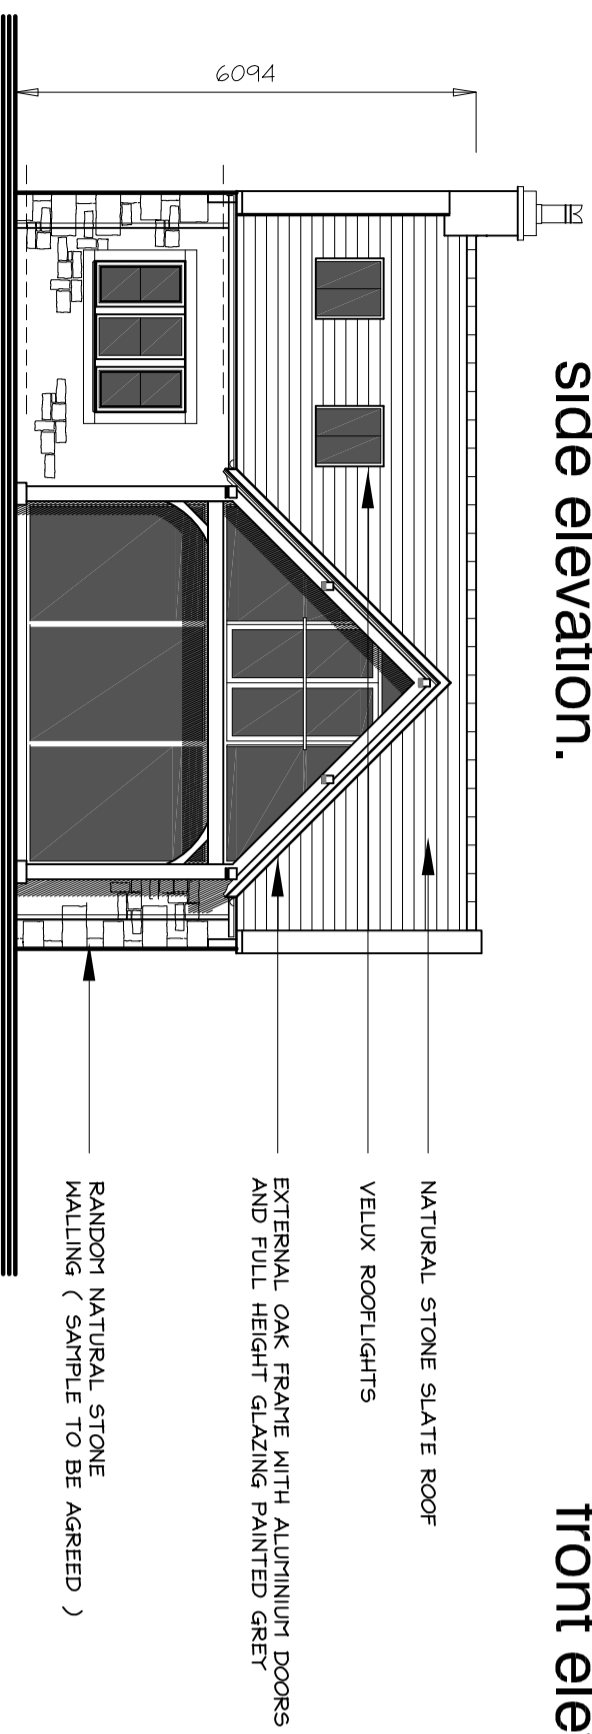


rear elevation.

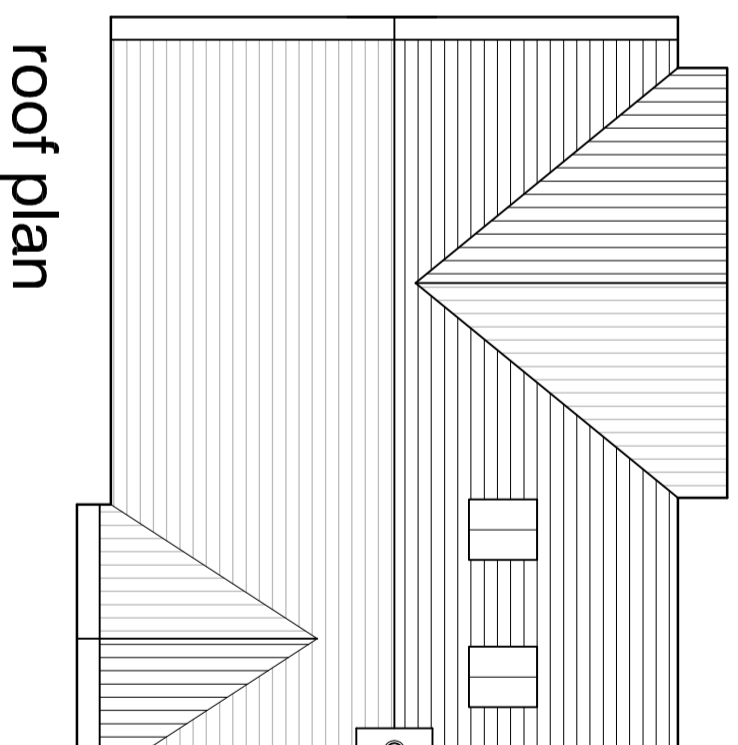


roof plan

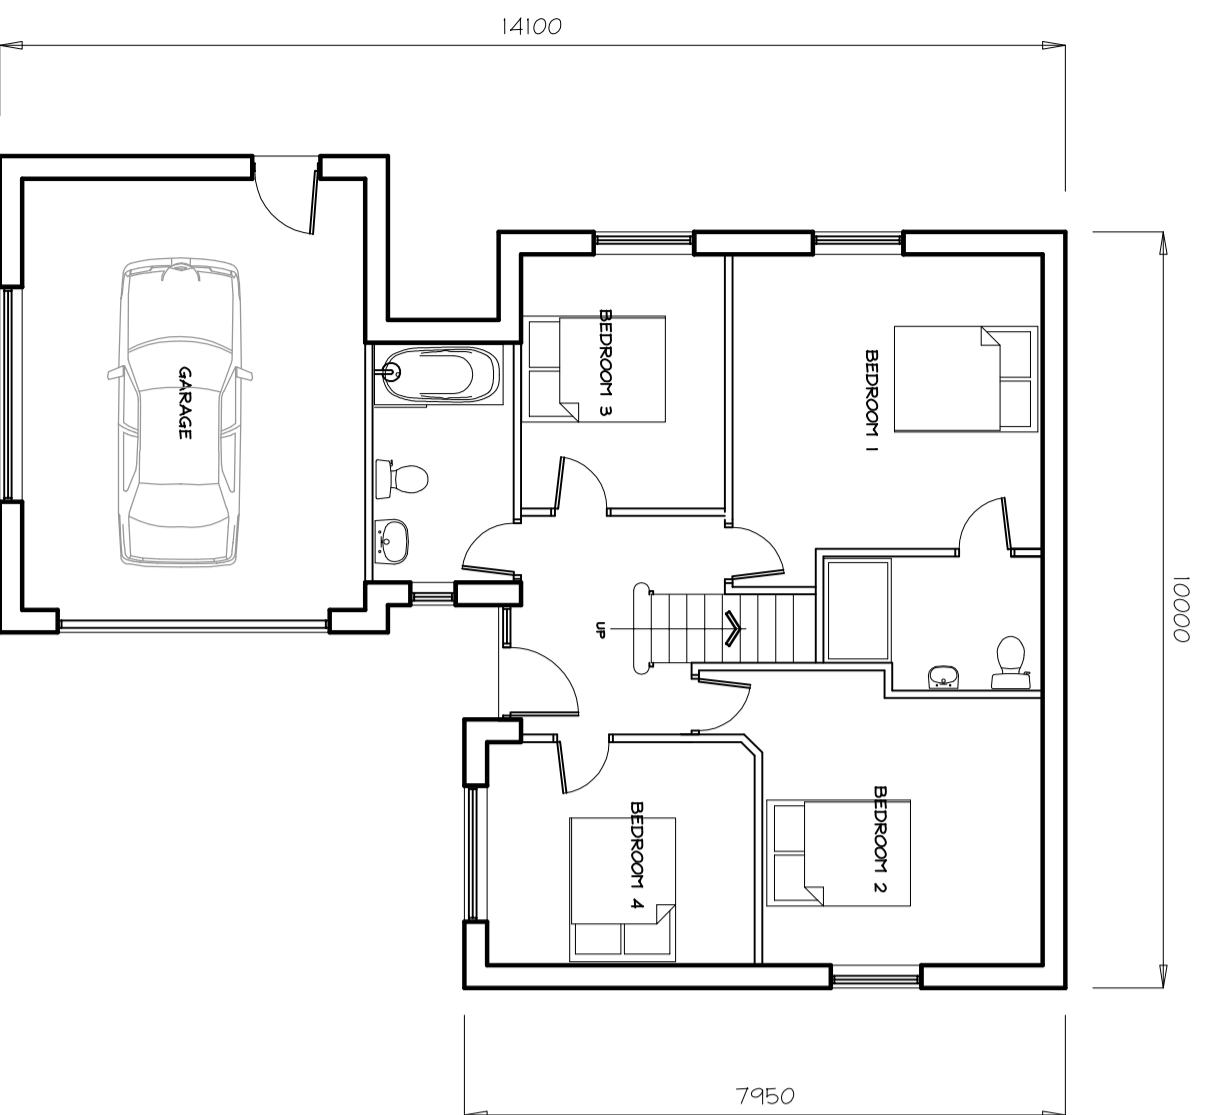


ground floor plan

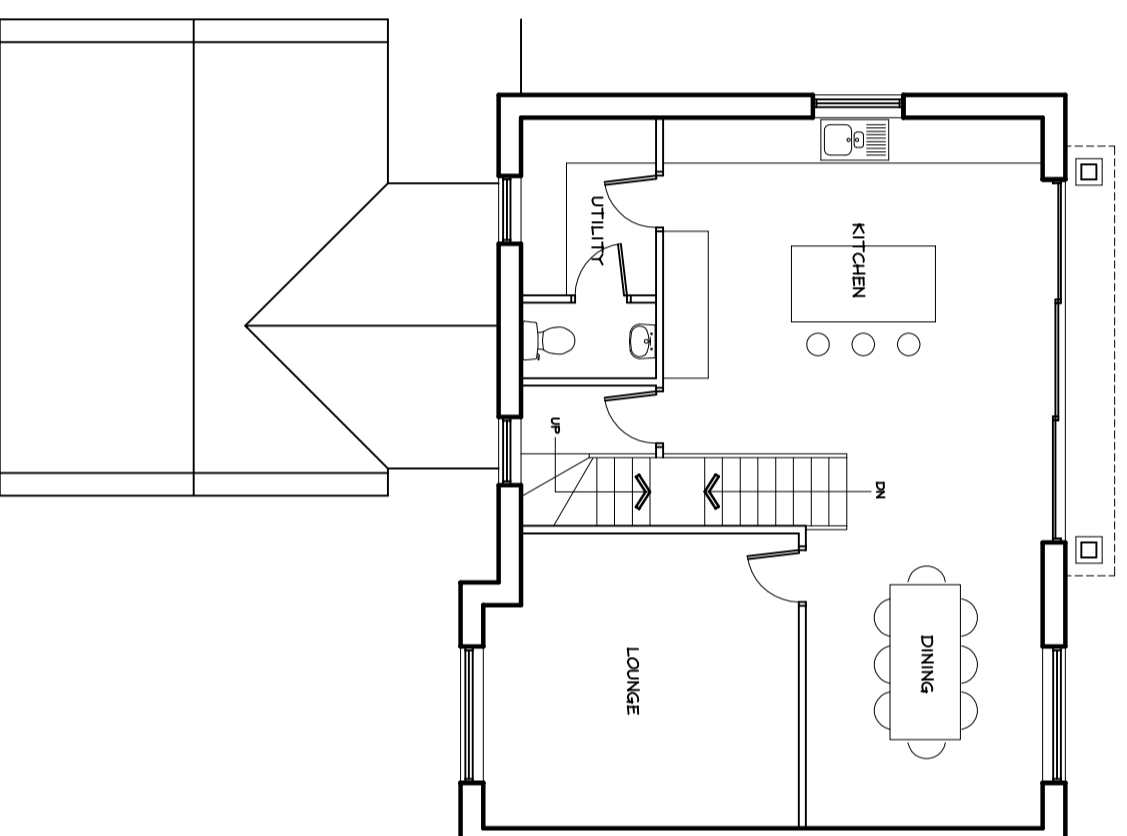

first floor plan

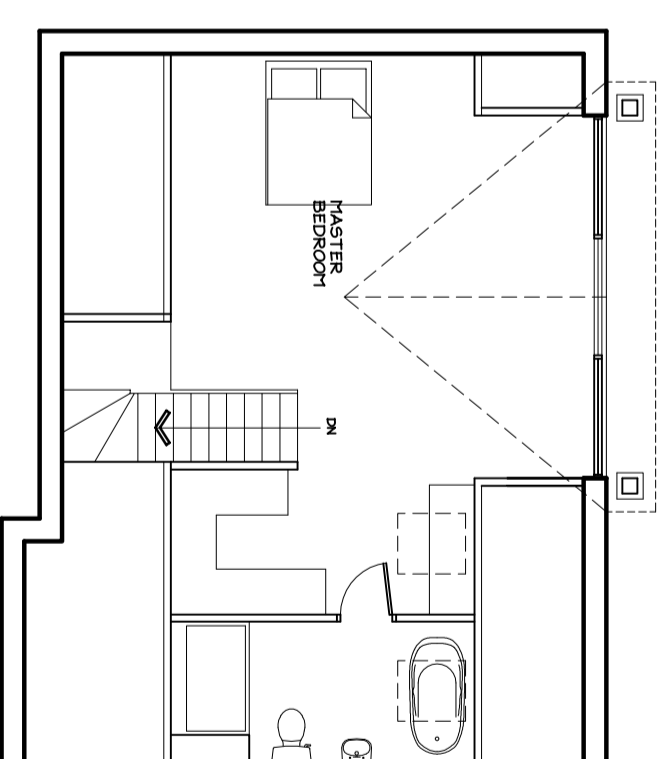

second floor plan

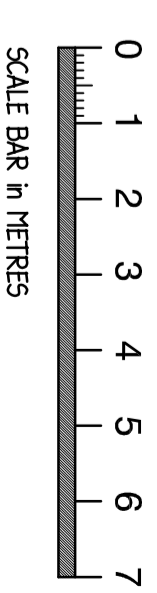

gross int. floor area :  
212 sq.m. (2281 sq.ft.)

# PLOT 5

B	VARIOUS AMENDMENTS	6/8/18
A	ADDED FURTHER DETAIL	4/6/18

Project:  
PROPOSED RESIDENTIAL DEVELOPMENT  
LAND AT BARLEY HOUSE FARM, BARLEY

Drawing:  
**planning scheme**

Client:  
MR & MRS LOWCOCK

**adm design**

Brook Lea, Colne Road, Saugh, Barnoldswick, Lancs. BB18 6TD  
Tel / Fax : 01282 853335 Email: adm@admdesign @ btconnect.com

Scale(s) : 1:100 @ A2 Date MARCH 2017  
Drawing no. AD17/16/36/06 Rev. B