


side elevation.


front elevation.

side elevation.

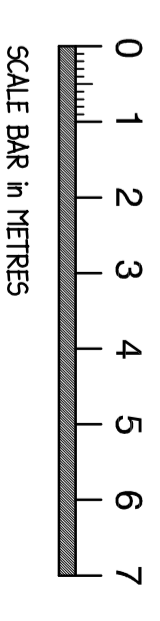


gross int. floor area :
182 sq.m. (1958 sq.ft.)
garage - 30 sq.m. (322)


PLOT 4

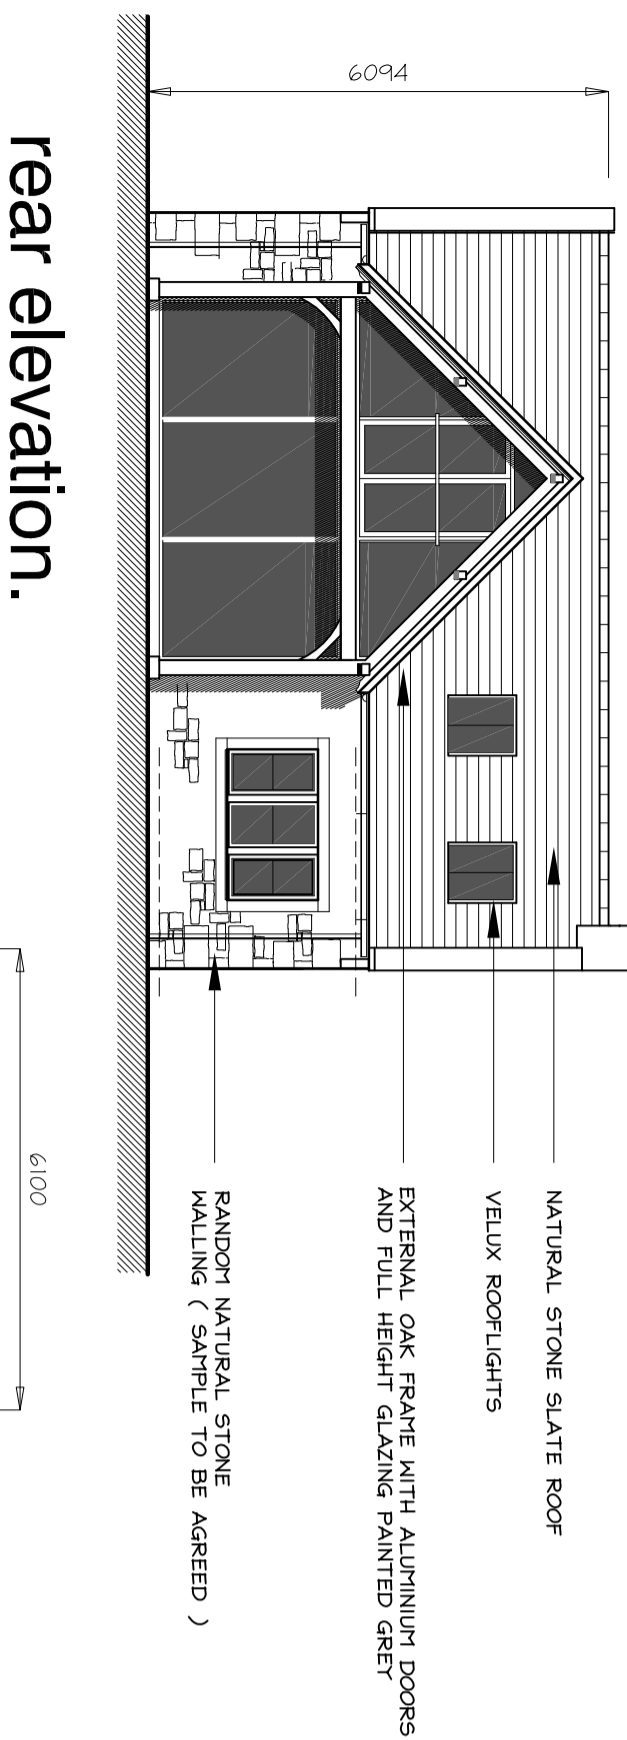


rear elevation.

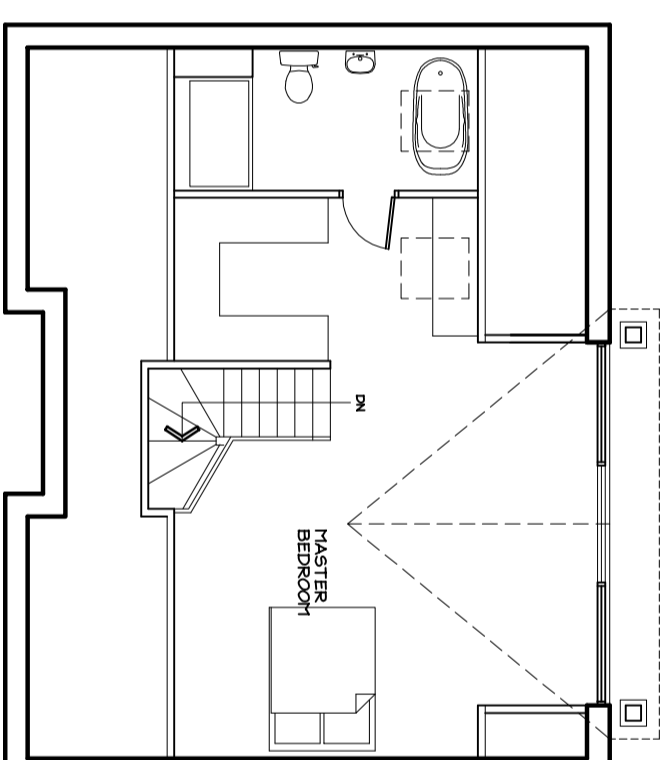


second floor plan

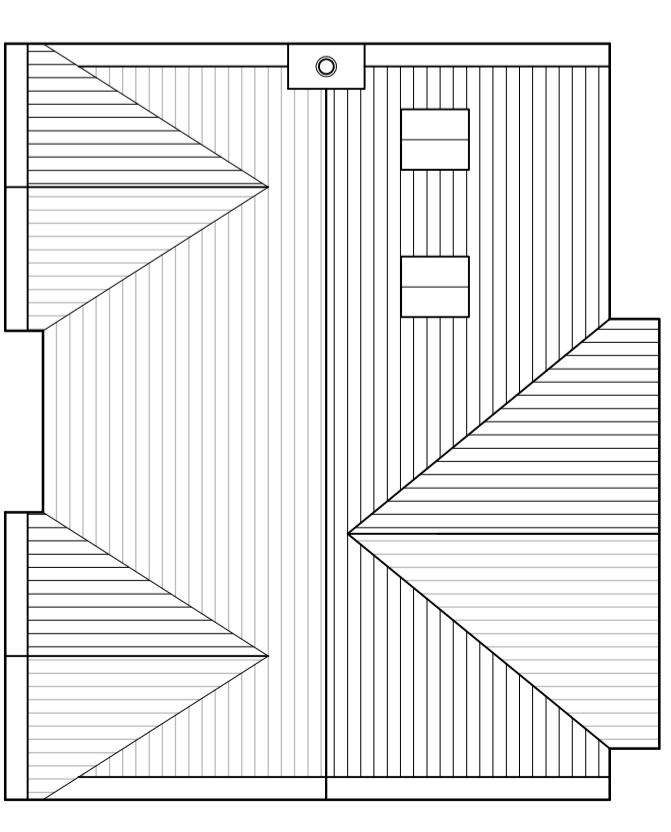

roof plan

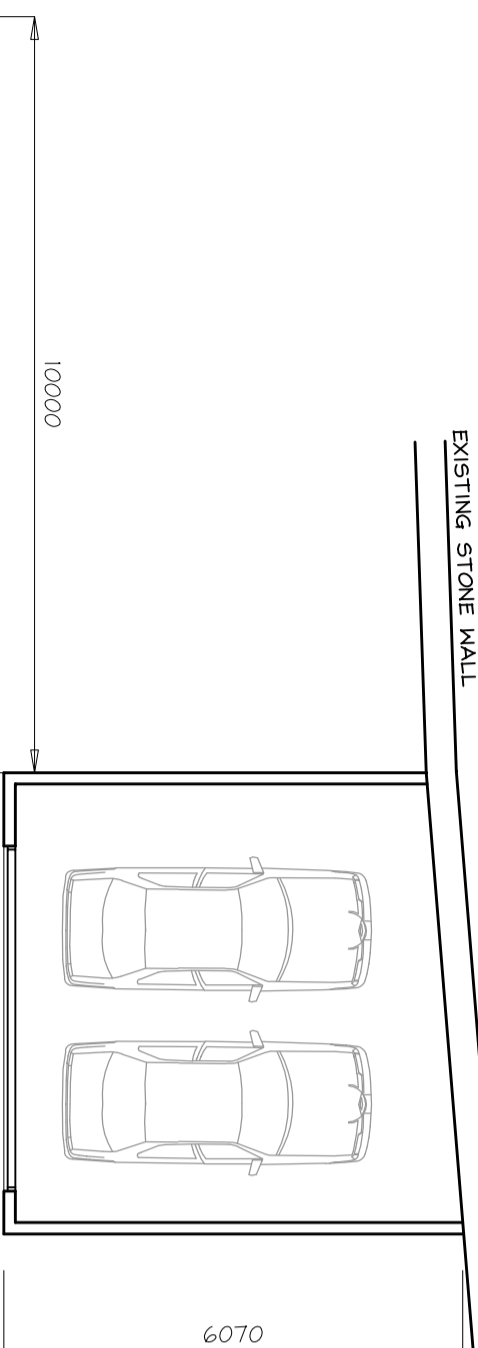

ground floor plan

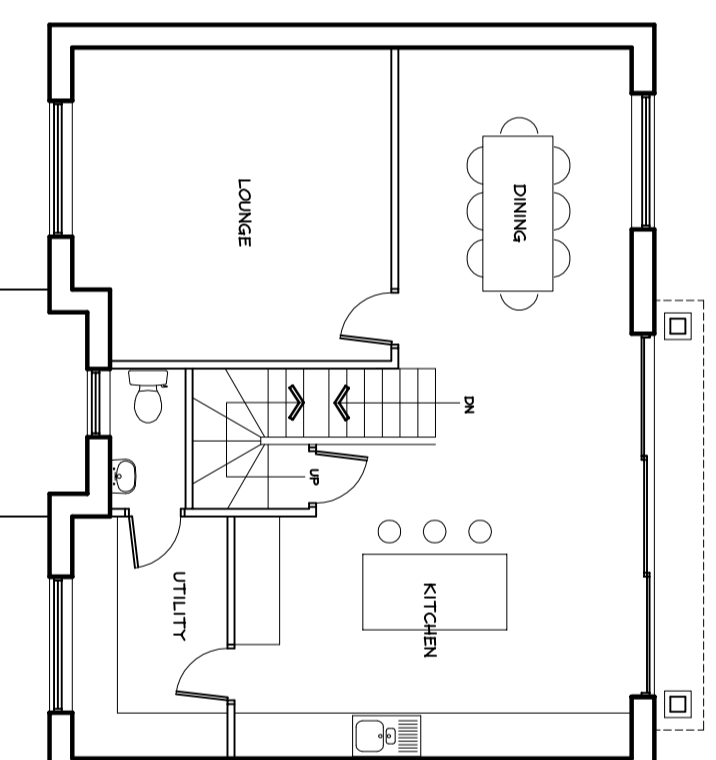

first floor plan

planning scheme

Client: MR & MRS LOWCOCK

adm design

Brook Lea, Colne Road, Saugh, Barnoldswick, Lancs. BB16 6TD
Tel / Fax : 01282 853335 Email: adm@admdesign @ btconnect.com

Scale(s) 1:100 @ A2 Date MARCH 2017

Drawing no. AD17/16/36/05 Rev. B

Revisions		
B	VARIOUS AMENDMENTS	6/8/18
A	ADDED FURTHER DETAIL	4/6/18

Project: PROPOSED RESIDENTIAL DEVELOPMENT
LAND AT BARLEY HOUSE FARM, BARLEY

Drawing: