




First Floor Plan
Scale 1:100

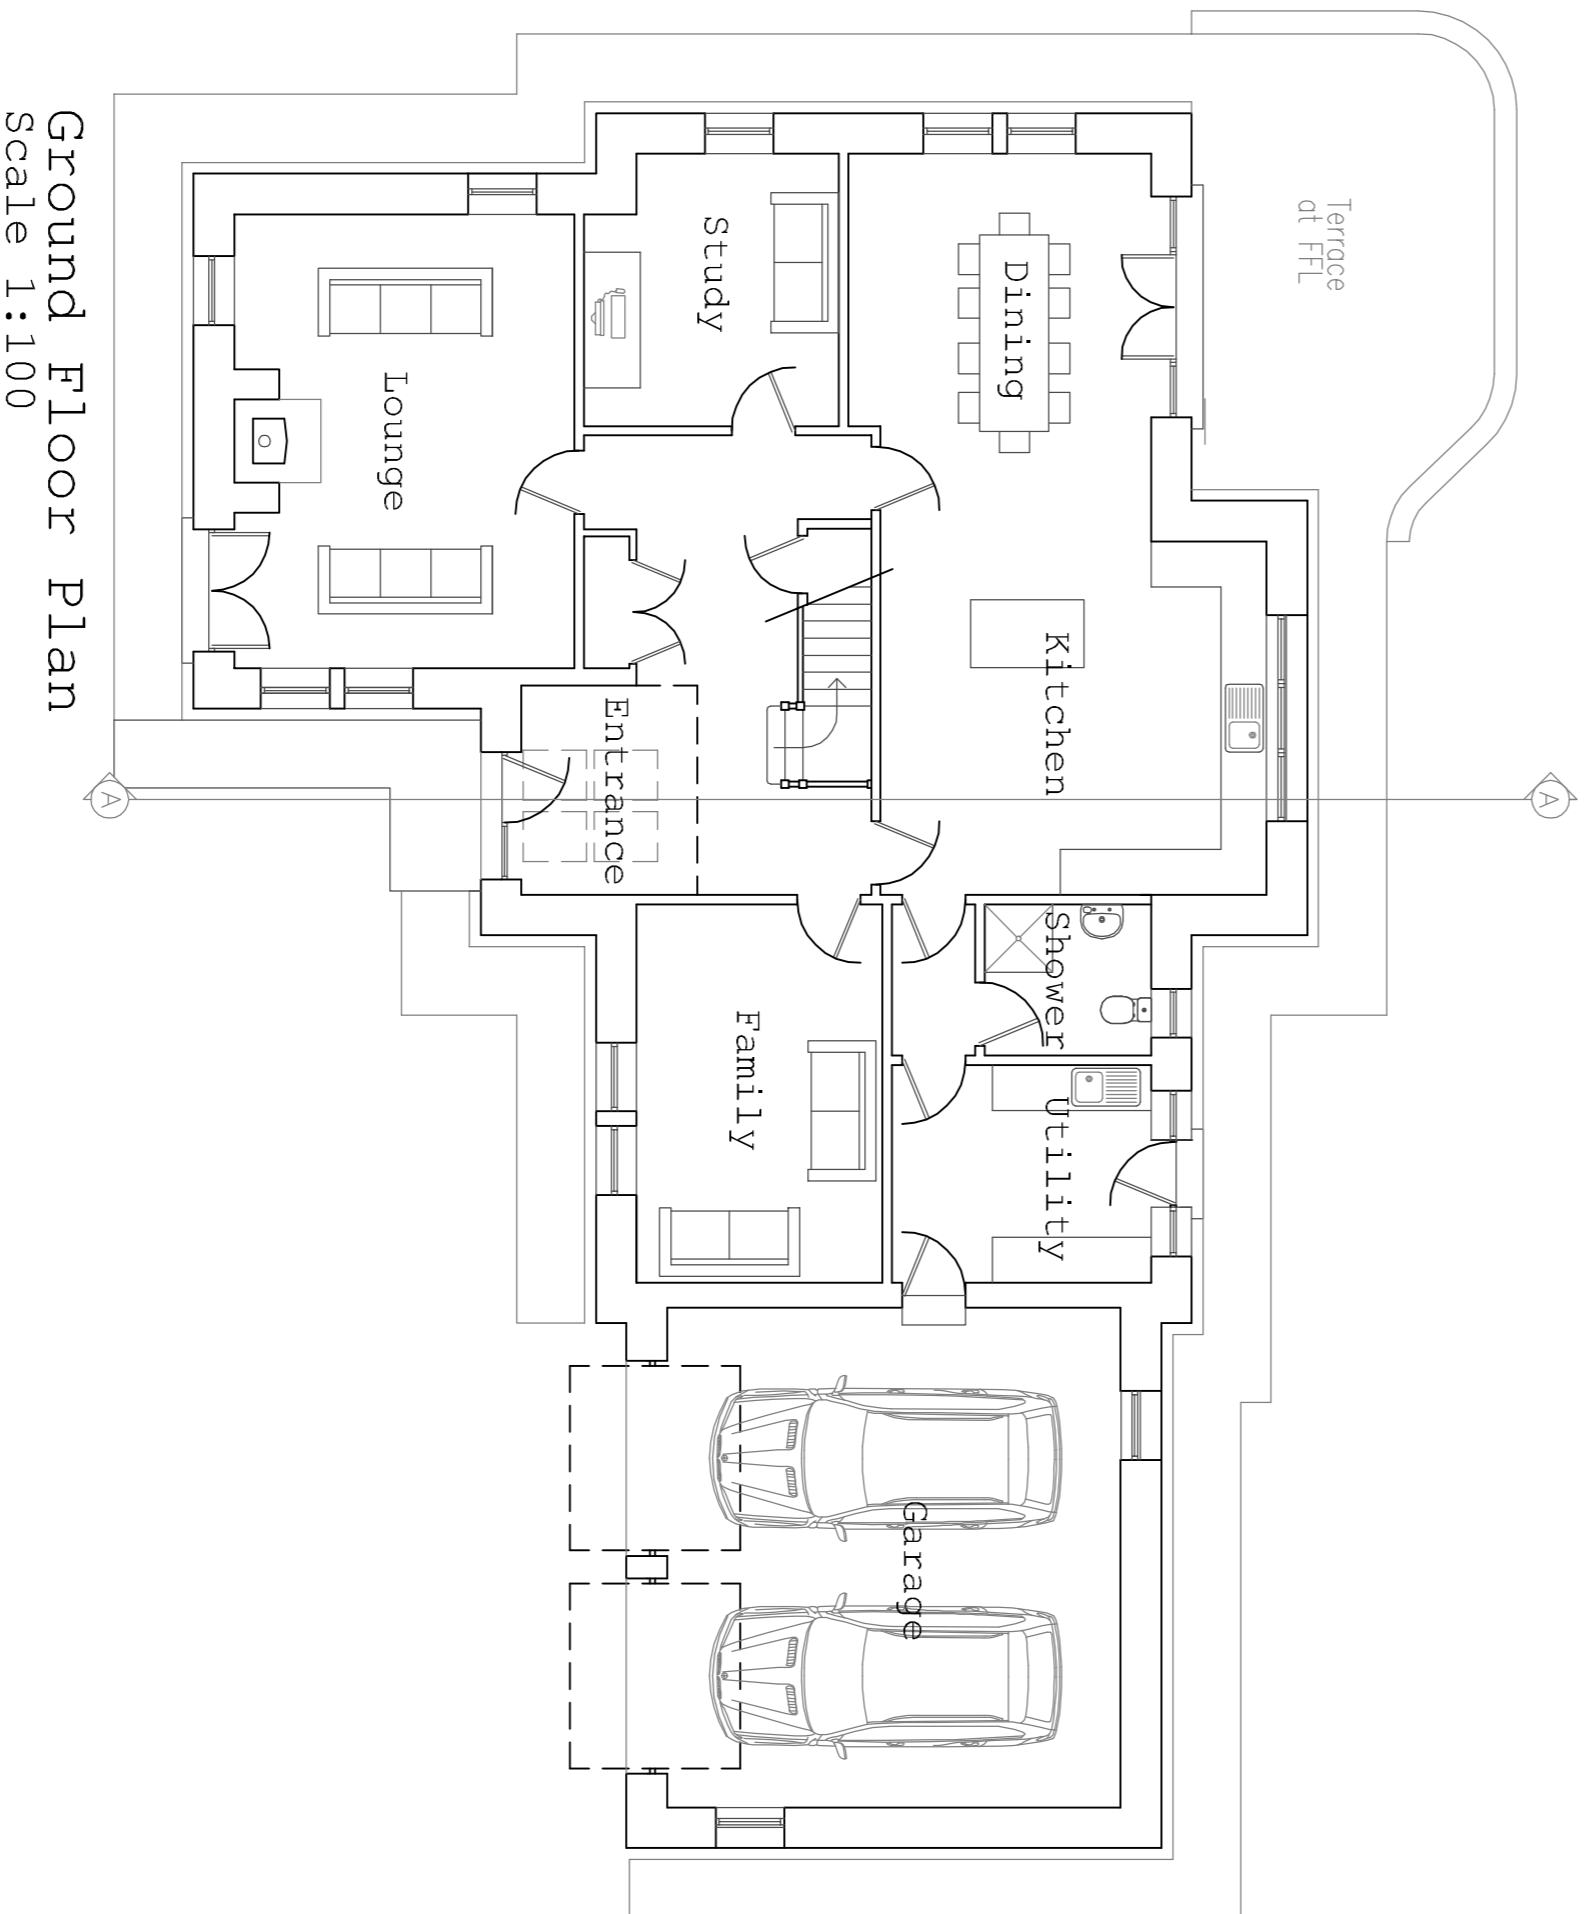


Ground Floor Plan
Scale 1:100

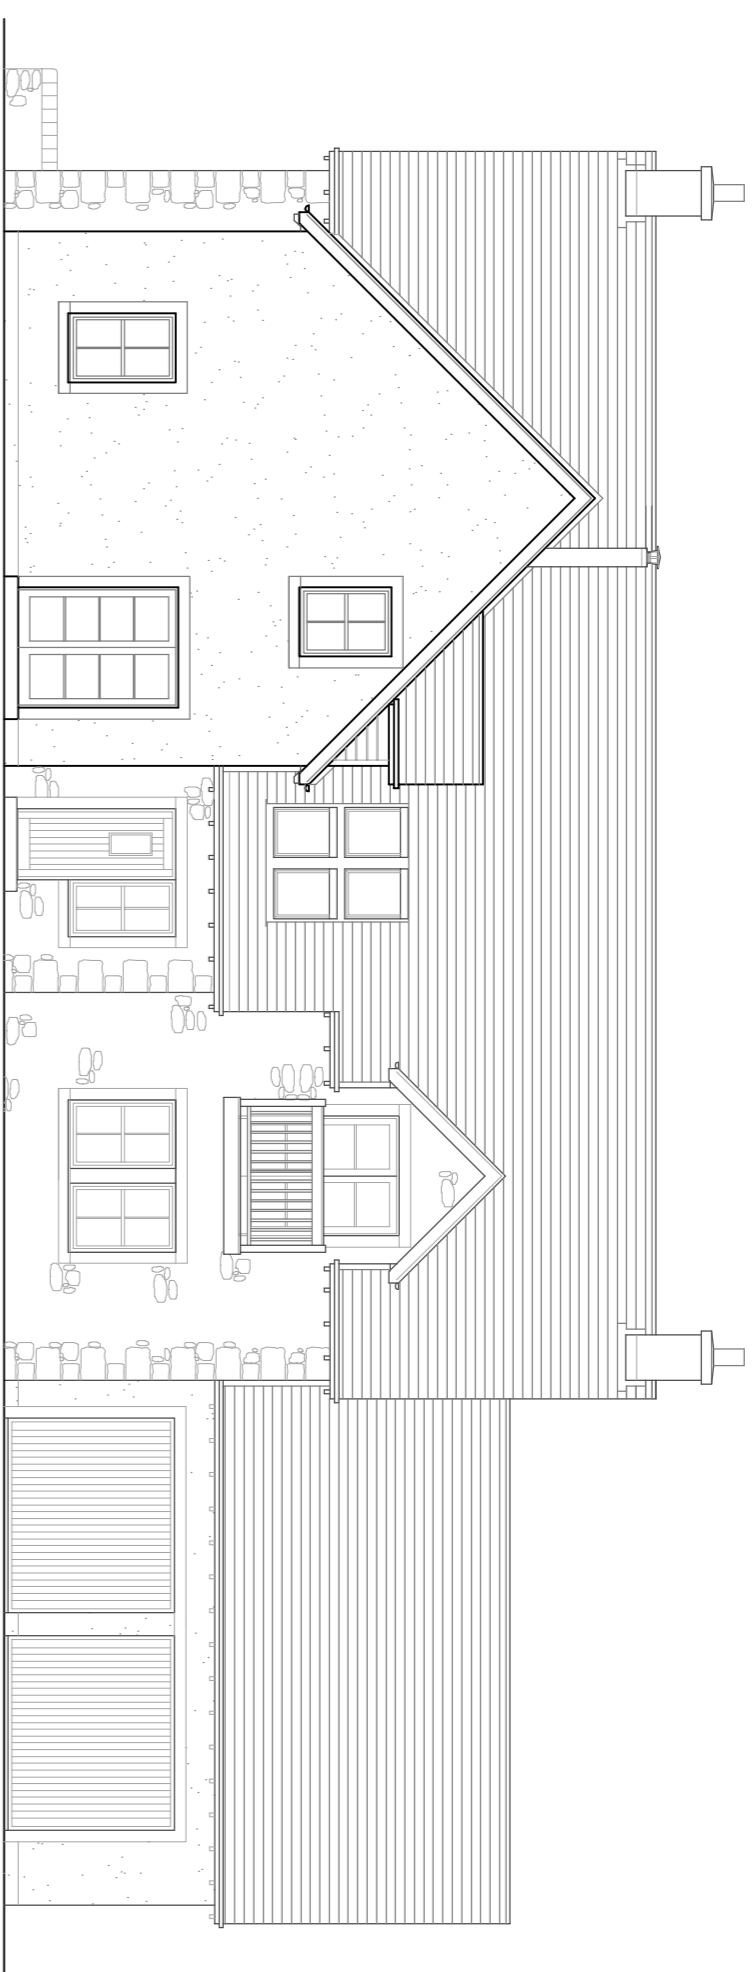


NORTH WEST ELEVATION
Scale 1:100

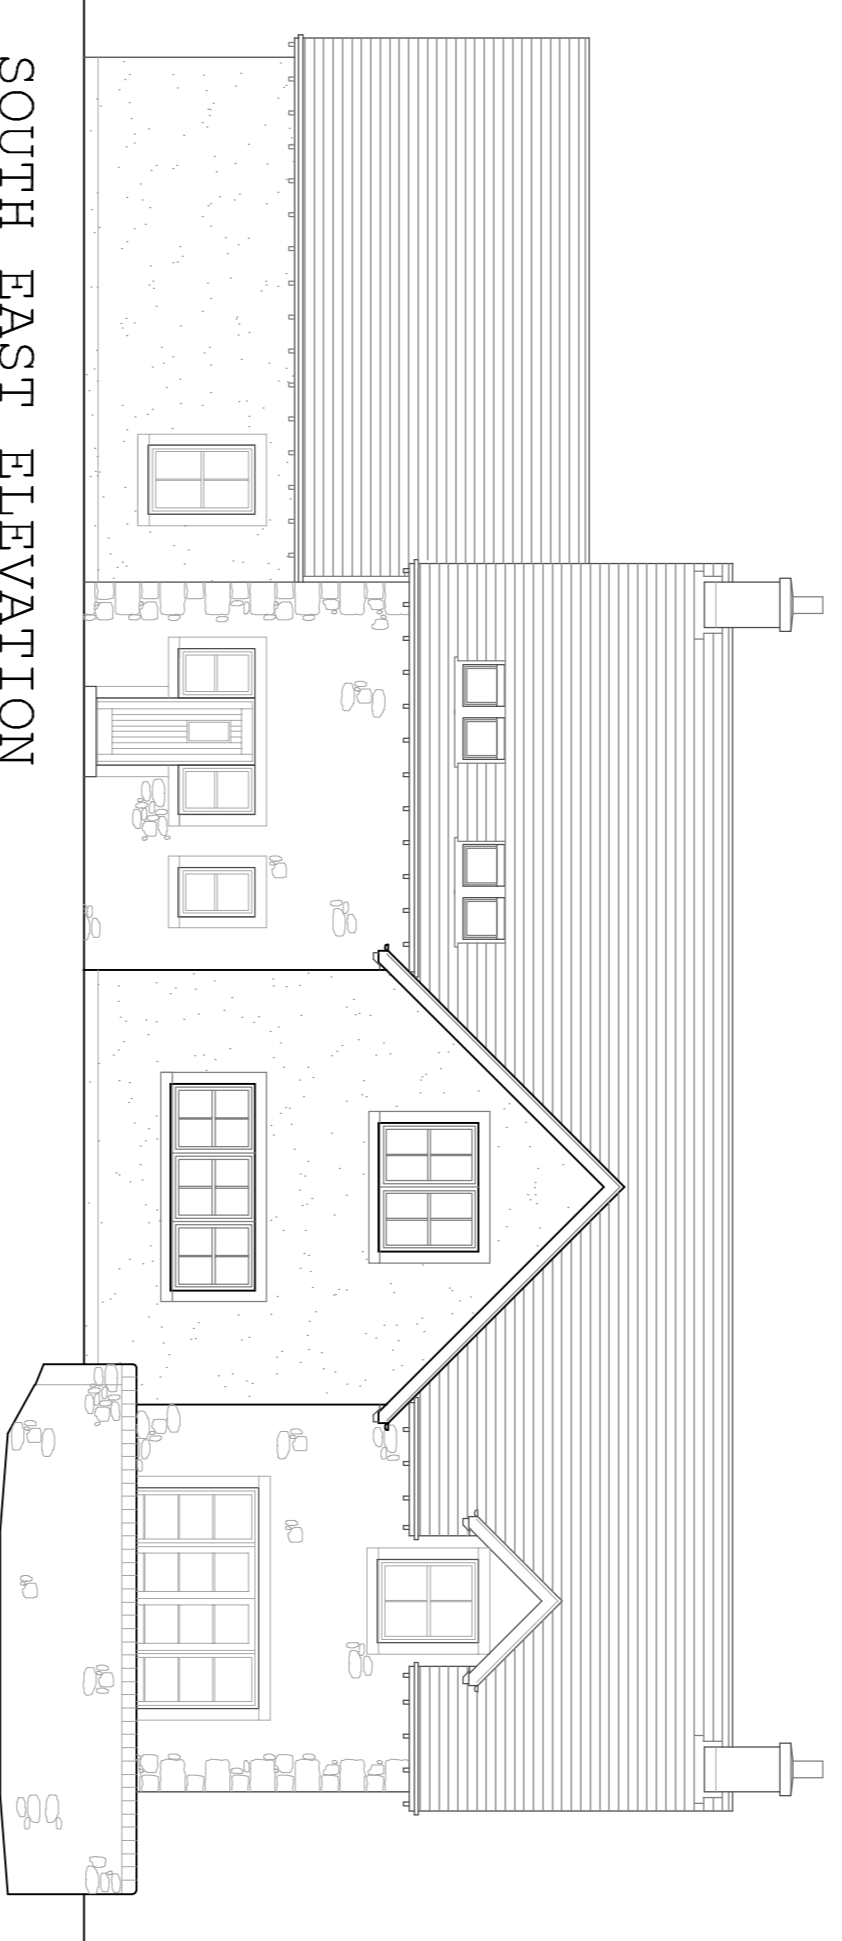


SOUTH EAST ELEVATION
Scale 1:100

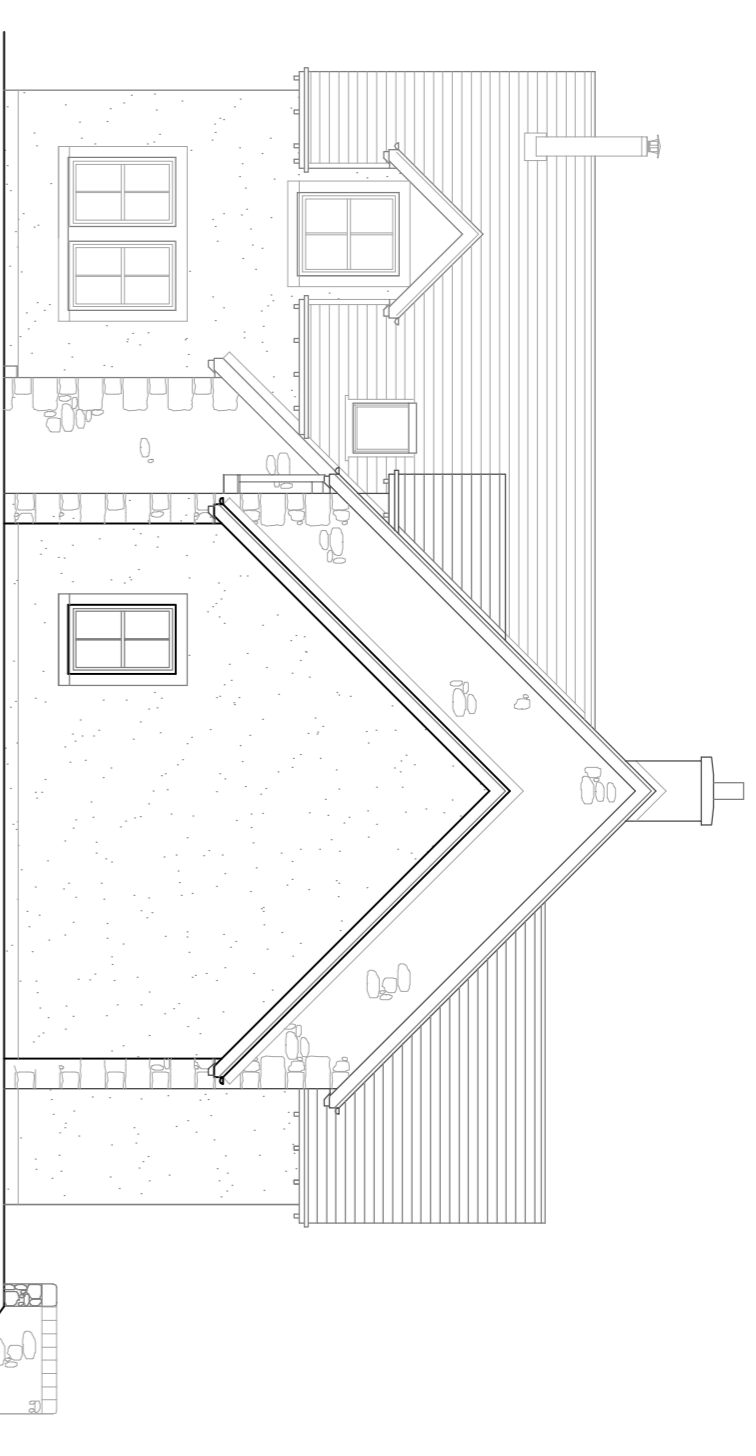


SOUTH WEST ELEVATION
Scale 1:100

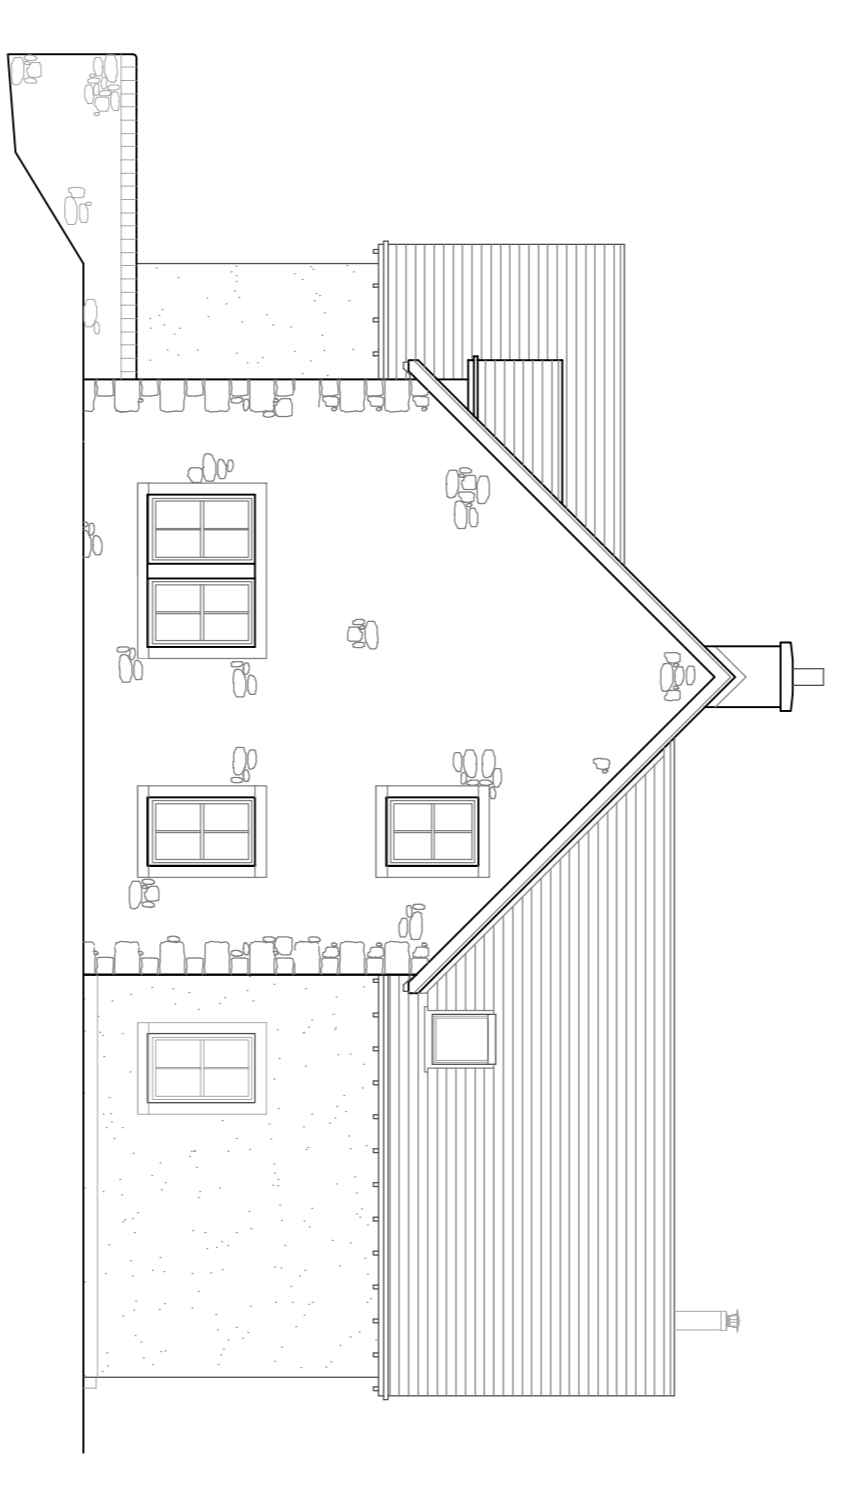

NORTH EAST ELEVATION
Scale 1:100

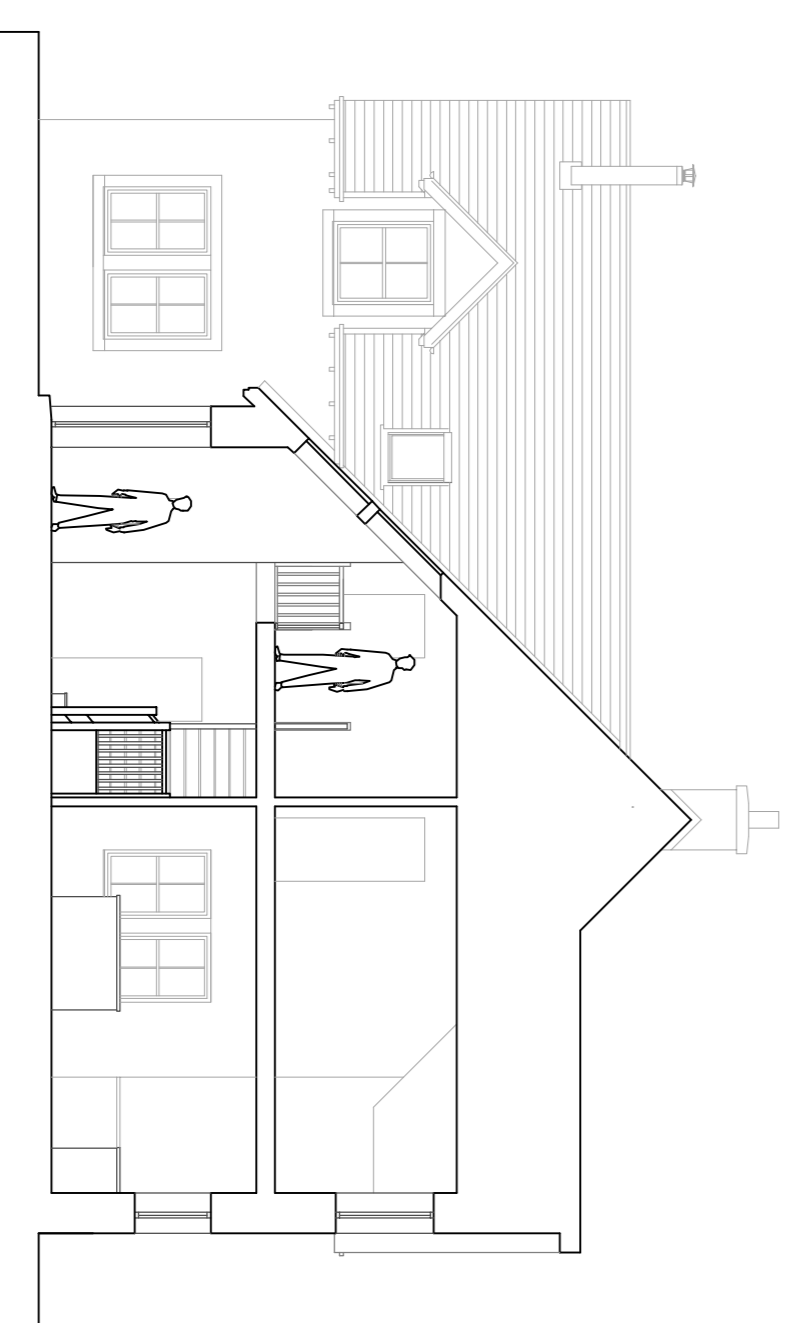

Section Thru 'A-A'
Scale 1:100

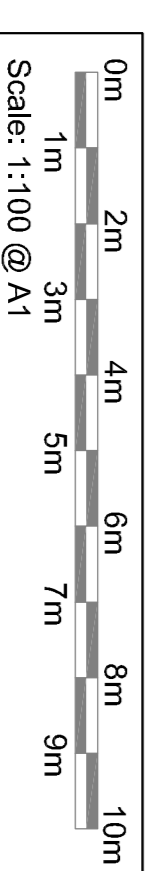

External Material Specification:	
Roof finish	– natural slate
Rainwater goods	– block, uPVC
Walls	– natural stone, as shown, reclaimed from steading downkickings
Windows/ Doors	– off-white wet-dash render, as shown, finished white
Stove Flue	– insulated, stainless steel

PROPOSED NEW-BUILD DWELLING
PLOT 1, DRUMCAIRN FARM, ABERNETHY
PERTHSHIRE

01738 868337 / 0782789107
p1111hr
info@craigmcdowall.co.uk

Craig McDowall
Architectural Services
7 Poplar Crescent
Perth
ph11 1hr

Client **MR J MACGREGOR**
Purpose **PLANNING APPLICATION**
Drawing **PROPOSED PLANS & ELEVATIONS**
Revision No. **15-043-PL01**
Scale **as shown @ A1**
Project Ref. **15-043**
Date **April 2015**
Drawn **CSM**

I CERTIFY THAT THIS IS A TRUE COPY OF THE PLANS REFERRED TO IN THE PLANNING / WARRANT APPLICATION

SIGNED..... DATED.....

NOTE: All proprietary goods and materials are to be fixed in accordance with manufacturers written instructions, relevant Codes of Practice and British EU Standards. All work is to be completed by contractor prior to completion. Repairs may be required to CAVE.
© This drawing is Copyright and may not be reproduced in whole or any part without prior written permission.