

# Building Plot at Garth Hill, Gwaelod-y-Garth, Cardiff, CF15 9HS



Estate Agents and  
Chartered Surveyors

Asking Price Of

**£130,000**



East Perspective Views

Responsibility is not accepted for errors made by others in scaling from this drawing. All construction information should be taken from figured dimensions only.

Scale: 1:100  
A3 Original Sheet Size

**FINISHES KEY:**

- A: BLACK ANTHRACITE GREY ALUMINIUM CAPPING
- B: ANTHRACITE GREY WINDOW & DOOR UNITS
- C: SLATE GREY VERTICAL CLADDING TILES
- D: DRESSED STONE EXTERNAL WALLS
- E: SLATE GREY ROOFING & RIDGE TILES
- F: BLACK RAINWATER GOODS

## Planning Issue

**dlp ARCHITECTURE**

Systems House 88 Hildon Cardiff CF14 2AT  
T: 02920318657 M: 07795920077 E: info@dlparchitecture.co.uk


**PROJECT:**  
Erection of proposed new dwelling

**Land adjacent to The Cottage, Garth Hill, Gwaelod y Garth CF15 9HS**

**Drawn by:** PL  
**Checked by:** RA

**SCALE:** 1:100  
**DATE:** 24/07/20  
**DRAWN BY:** PL  
**CHECKED BY:** RA

**DRAWING NUMBER:** P642a  
**REVISION:** L\_221

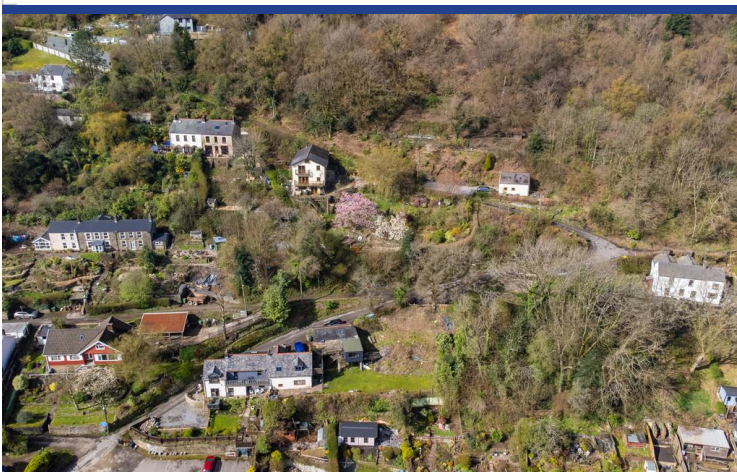

Copyright © Design Line Planning Ltd. Issued as PDF. All rights reserved. Website: www.designlineplanning.co.uk

Responsibility is not accepted for errors made by others in scaling from this drawing. All construction information should be taken from figured dimensions only.

Scale: 1:100  
A3 Original Sheet Size

**FINISHES KEY:**

- A: BLACK ANTHRACITE GREY ALUMINIUM CAPPING
- B: ANTHRACITE GREY WINDOW & DOOR UNITS
- C: SLATE GREY VERTICAL CLADDING TILES
- D: DRESSED STONE EXTERNAL WALLS
- E: SLATE GREY ROOFING & RIDGE TILES
- F: BLACK RAINWATER GOODS

**West (Front) Elevation**  
1:100

**Planning Issue**

**dlp ARCHITECTURE**

Systems House 88 Hildon Cardiff CF14 2AT  
T: 02920318657 M: 07795920077 E: info@dlparchitecture.co.uk

**PROJECT:**  
Erection of proposed new dwelling

**Land adjacent to The Cottage, Garth Hill, Gwaelod y Garth CF15 9HS**

**Drawn by:** PL  
**Checked by:** RA

**SCALE:** 1:100  
**DATE:** 24/07/20  
**DRAWN BY:** PL  
**CHECKED BY:** RA

**DRAWING NUMBER:** P642a  
**REVISION:** Elevations 1 of 2 as Proposed

## Building Plot / Land

# Property Description

**\*\* BUILDING PLOT FOR SALE WITH FULL PLANNING CONSENT \*\*** MGY are pleased to offer this building plot of 0.046 acres (0.18 ha) situated in the heart of Gwaelod-Y-Garth Village. The plot has full planning permission for a three bedroom, three storey, detached dwelling with garden, superb elevated views and parking. Planning no. 20/01493/MNR. No services have been tested. Additional information available on request.

Tenure Freehold

Council Tax Band N/A

Floor Area Approx N/A

Viewing Arrangements  
Strictly by appointment

## LOCATION

Gwaelod y Garth is a popular residential area on the outskirts of Cardiff set in semi-rural surroundings, yet has easy access to the M4 motorway and A470. There are excellent schools at all levels and it is in the catchment area for Ysgol Gwaelod y Garth and Radyr Comprehensive School. There is a regular bus service to Cardiff city centre as well as a train station at nearby Taffs Well, which is also served by many amenities.

## TENURE

Freehold

## ADDITIONAL INFORMATION

We advise prospective buyers to take advice from their legal representative.

# Garth Hill, Gwaelod-y-Garth, Cardiff, CF15 9HS



A3  
 PROJECT:  
 1. NAME: Garth Hill, Gwaelod-y-Garth  
 2. ADDRESS: Gwaelod-y-Garth, Gwaelod-y-Garth, Gwaelod-y-Garth, Gwaelod-y-Garth, Gwaelod-y-Garth  
 3. CLIENT: Mr & Mrs J. Smith  
 4. ARCHITECT: DLP ARCHITECTURE  
 5. DATE: 12/05/2017

Planning Issue

DLP ARCHITECTURE  
 12/05/2017  
 Land adjacent to The Cottage, Garth Hill, Gwaelod-y-Garth, CF15 9HS  
 Erection of a new dwelling  
 Erection of a new dwelling



Copyright © Design Line Partnership Ltd, trading as DLP Architecture Ltd. All rights reserved worldwide.

Responsibility is not accepted for errors made by others in scaling from this drawing. All construction information should be taken from figured dimensions only.

A3  
 Original Sheet Size

- FINISHES KEY:**
- A - BLACK ANTHRACITE GREY ALUMINIUM CAPPING
  - B - ANTHRACITE GREY WINDOW & DOOR UNITS
  - C - SLATE GREY VERTICAL CLADDING TILES
  - D - DRESSED STONE EXTERNAL WALLS
  - E - SLATE GREY ROOFING & RIDGE TILES
  - F - BLACK RAINWATER GOODS
- DRAINAGE LEGEND:**
- FOUL DRAINAGE RUN - EXISTING
  - FOUL DRAINAGE RUN - PROPOSED
  - SURFACE WATER DRAINAGE RUN
- HARDSTANDING FINISHES KEY:**
- GRASS
  - ▨ PERMEABLE PAVIOURS

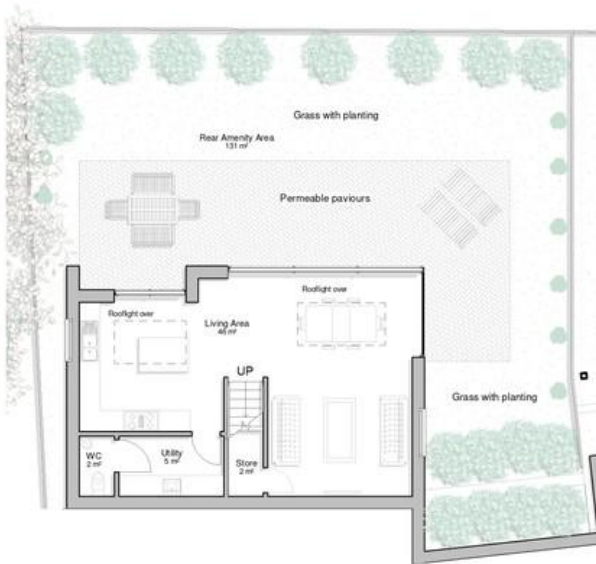

Lower Ground Floor  
1:100

Planning Issue

**dlp ARCHITECTURE**

Architectural Group: Planning, Planning, Planning, Planning, Planning, Planning, Planning, Planning  
 Systems House | 89 Heol Dwn | Cardiff | CF14 2AT  
 T: 02920 198857 | M: 07795 962017 | info@dlparchitecture.co.uk

PROJECT  
 Erection of proposed new dwelling

Land adjacent to The Cottage, Garth Hill, Gwaelod y Garth CF15 9HS

DRAWING TITLE  
 Lower Ground Floor Plan as Proposed



First Floor  
1:100

A3  
 PROJECT:  
 1. NAME: Garth Hill, Gwaelod-y-Garth  
 2. ADDRESS: Gwaelod-y-Garth, Gwaelod-y-Garth, Gwaelod-y-Garth, Gwaelod-y-Garth, Gwaelod-y-Garth  
 3. CLIENT: Mr & Mrs J. Smith  
 4. ARCHITECT: DLP ARCHITECTURE  
 5. DATE: 12/05/2017

Planning Issue

DLP ARCHITECTURE  
 12/05/2017  
 Land adjacent to The Cottage, Garth Hill, Gwaelod-y-Garth, CF15 9HS  
 Erection of a new dwelling  
 Erection of a new dwelling



Upper Ground Floor  
1:100

A3  
 PROJECT:  
 1. NAME: Garth Hill, Gwaelod-y-Garth  
 2. ADDRESS: Gwaelod-y-Garth, Gwaelod-y-Garth, Gwaelod-y-Garth, Gwaelod-y-Garth, Gwaelod-y-Garth  
 3. CLIENT: Mr & Mrs J. Smith  
 4. ARCHITECT: DLP ARCHITECTURE  
 5. DATE: 12/05/2017

Planning Issue

DLP ARCHITECTURE  
 12/05/2017  
 Land adjacent to The Cottage, Garth Hill, Gwaelod-y-Garth, CF15 9HS  
 Erection of a new dwelling  
 Erection of a new dwelling





# Garth Hill, Gwaelod-y-Garth, Cardiff, CF15 9HS



**Radyr** 029 2084 2124

Radyr, 6 Station Road, Radyr, Cardiff, South  
Glamorgan, CF15 8AA



**mgyc**.co.uk

**Important Notice:** These particulars are prepared for guidance only and do not form whole or any part of any offer or contract. Whilst the particulars are given in good faith, they are not to be relied upon as being a statement or representation of fact. They are made without responsibility on the part of MGY Ltd or Vendor/lessor and the prospective purchaser/lessee should satisfy themselves by inspection or otherwise as to their accuracy. Neither MGY Ltd nor anyone in their employ, or the vendor/lessor, imply, make or give any representation/warranty whatsoever in relation to this property.