


Proposal subject to planning approval.

Drawings for planning purposes only, all dimensions to be checked and verified by the contractor prior to work commencing on site. Contractor to ensure all materials are to Local Authority approval and to take into account everything necessary for the proper execution of the works.


LEGEND:  
 A - Dark-Grey Interlocking Roof Tiles.  
 B - Facing Brickwork.




PROPOSED FRONT  
 (SOUTHEAST) ELEVATION  
 1:100

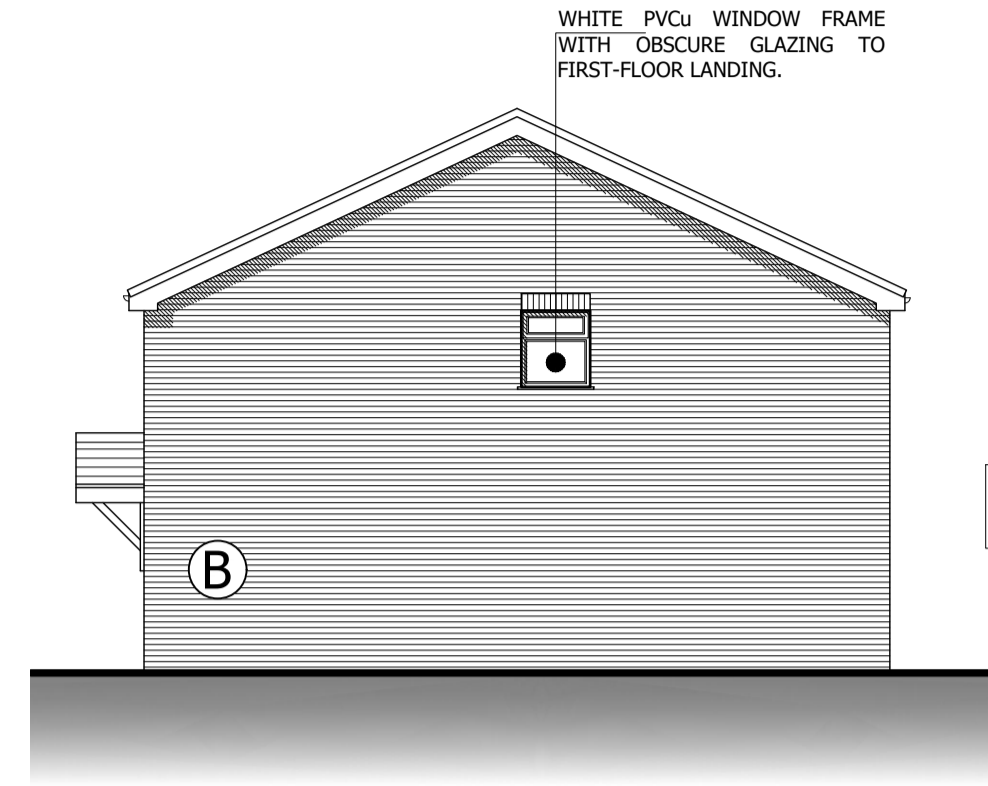


PROPOSED SIDE  
 (NORTHEAST) ELEVATION  
 1:100

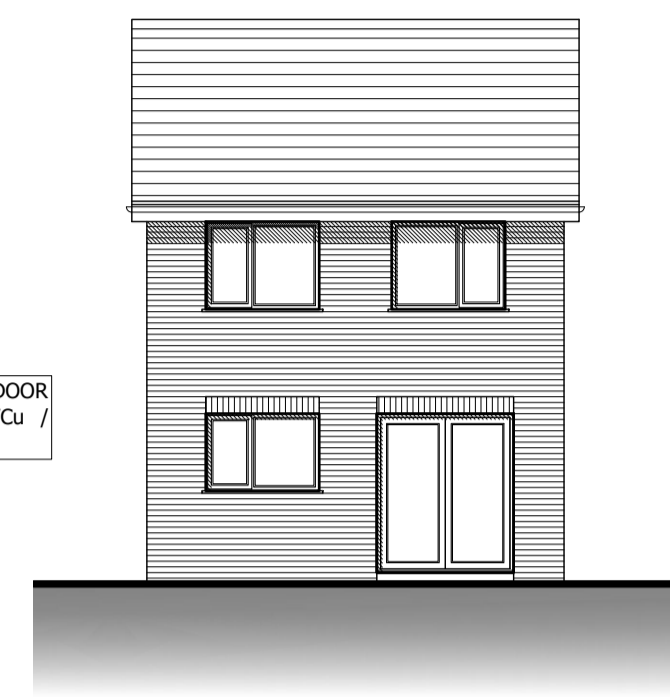


PROPOSED REAR  
 (NORTHWEST) ELEVATION  
 1:100

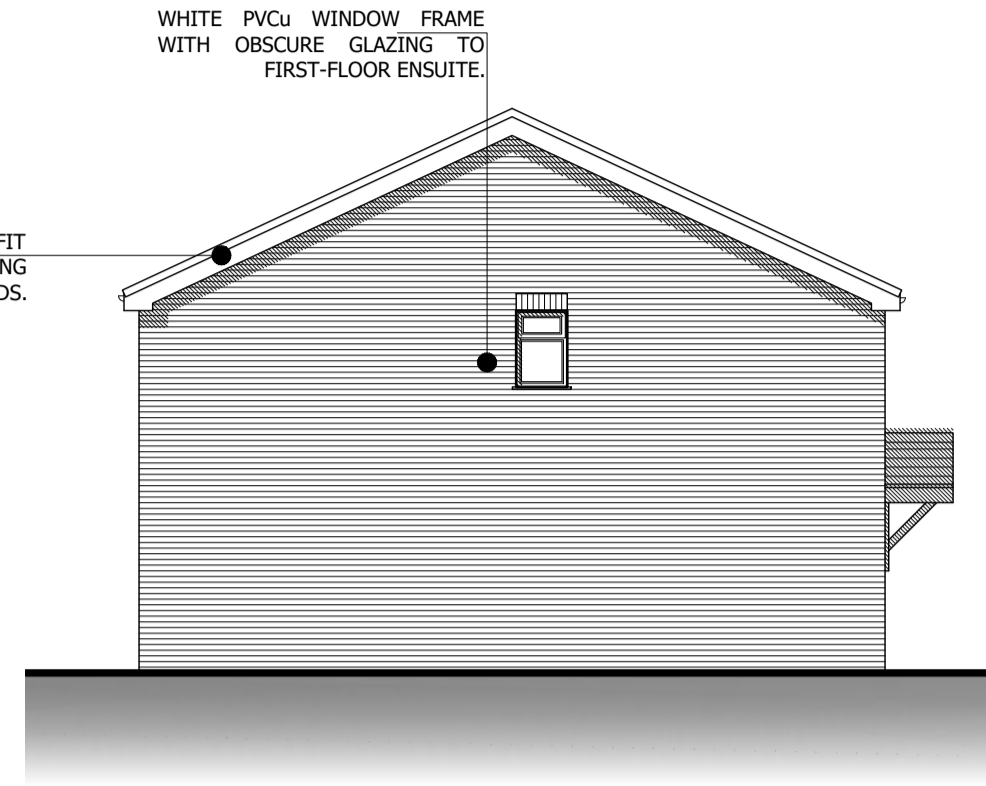

PROPOSED SIDE  
 (SOUTHWEST) ELEVATION  
 1:100

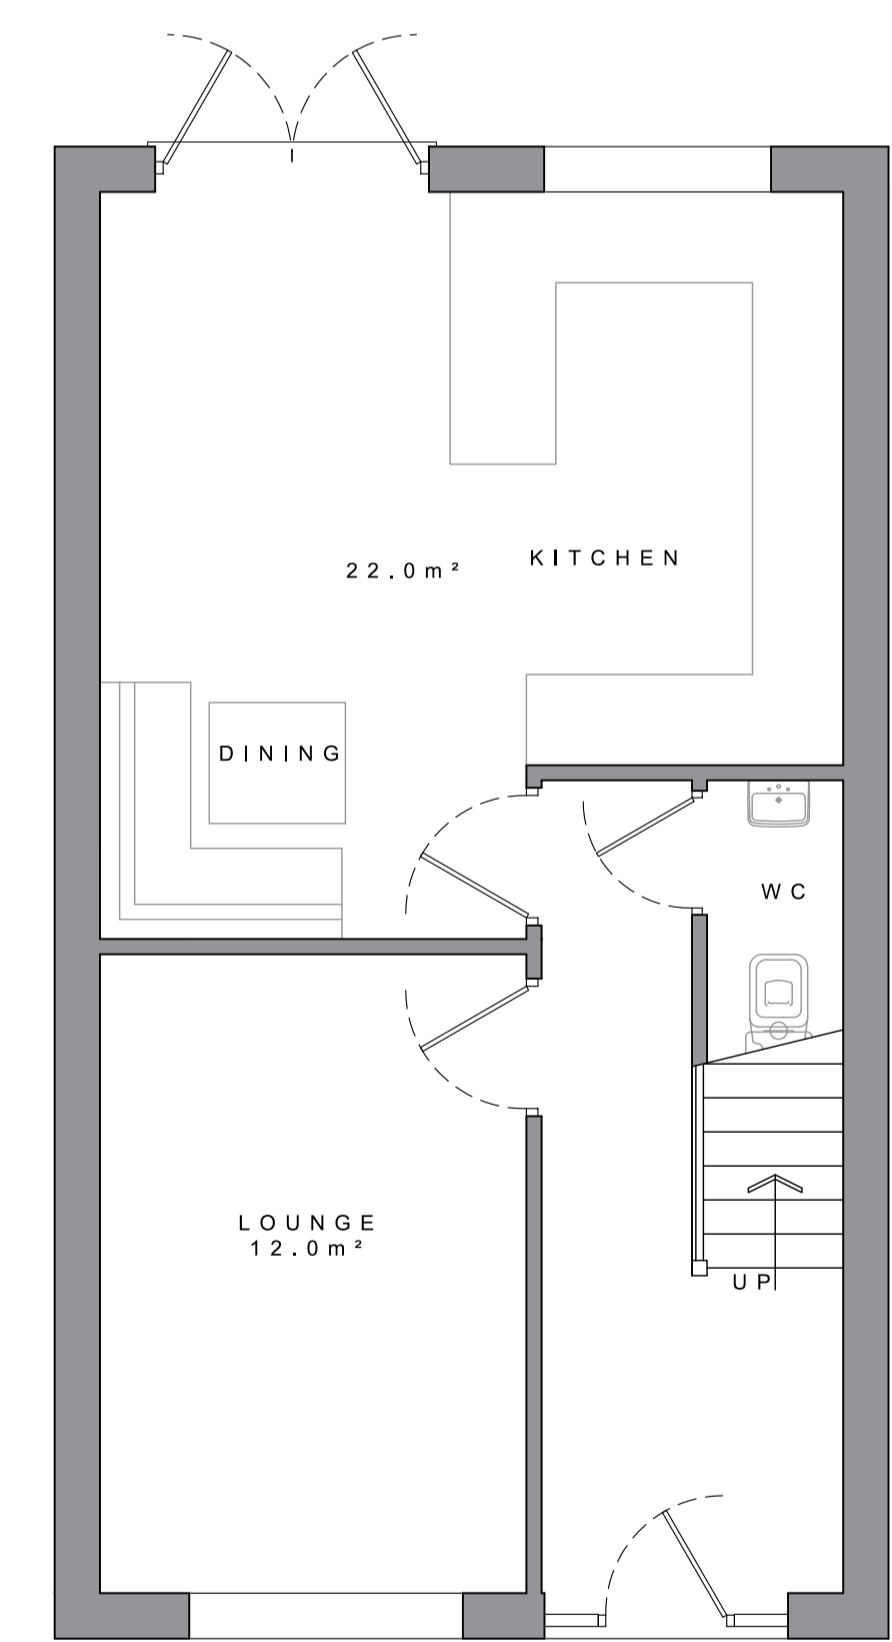


PROPOSED GROUND-FLOOR PLAN  
 1:50

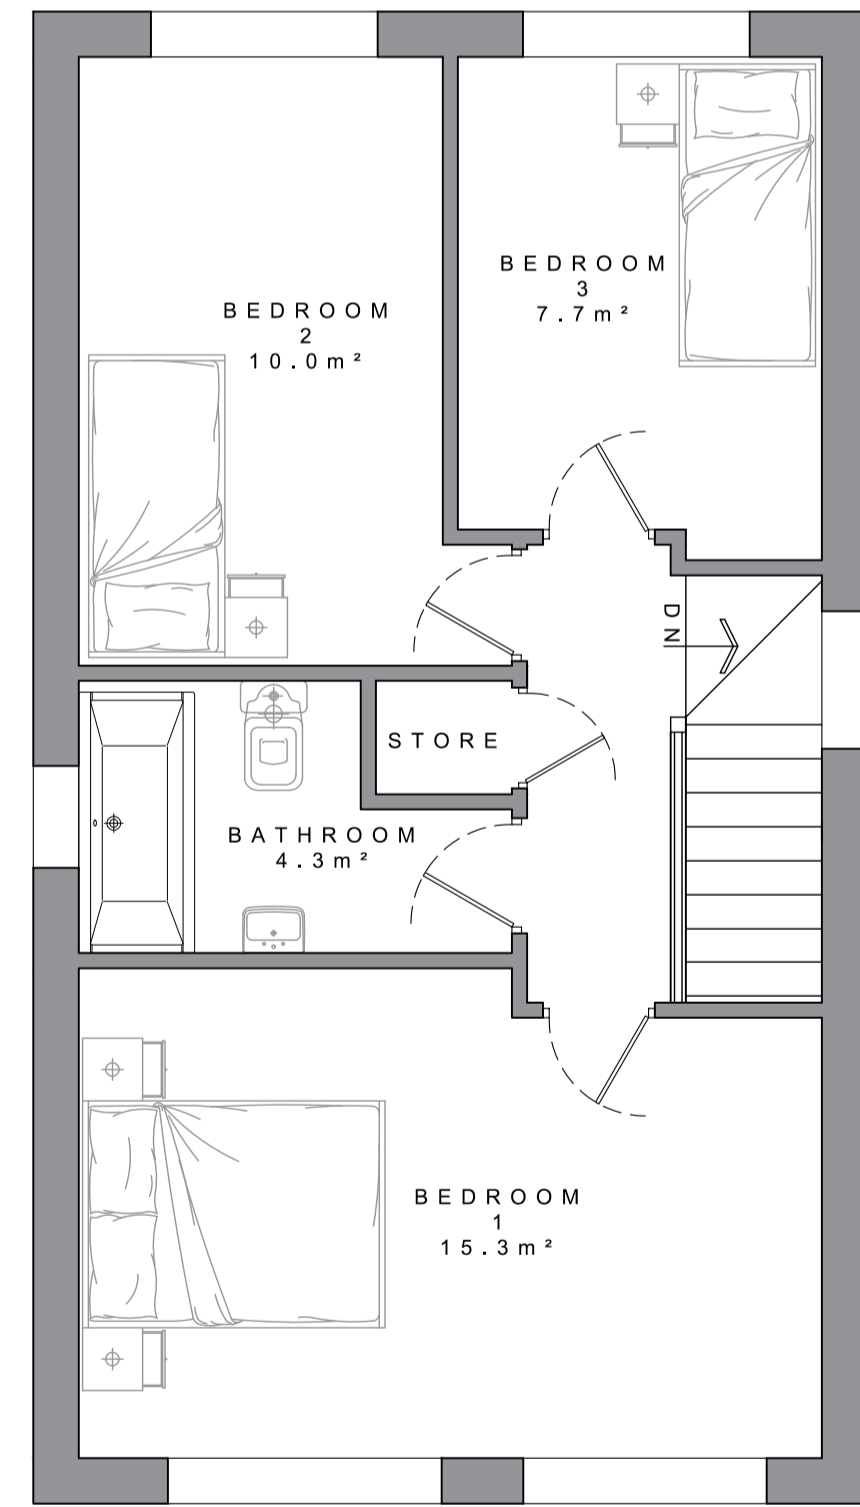

PROPOSED FIRST-FLOOR PLAN  
 1:50

PROPOSED  
 3 BED, 4 PERSON DWELLING.  
 GROSS INT. AREA = 91.1m²

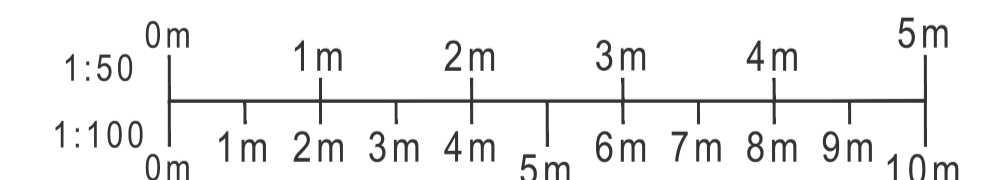

PROJECT  
 6 WHINNEY HEYS ROAD,  
 BLACKPOOL,  
 FY3 8NP

DRAWING  
 PROPOSED PLANS & ELEVATIONS

DRAWING NO. 21017_110	REV. <b>F</b> 17/02/23	DRAWN J. A-H
DATE 15/04/2021	SCALE 1:100	@ A1
W abbotthull.co.uk	T 01253 846420	
E info@abbotthull.co.uk	M 07725 005247	