
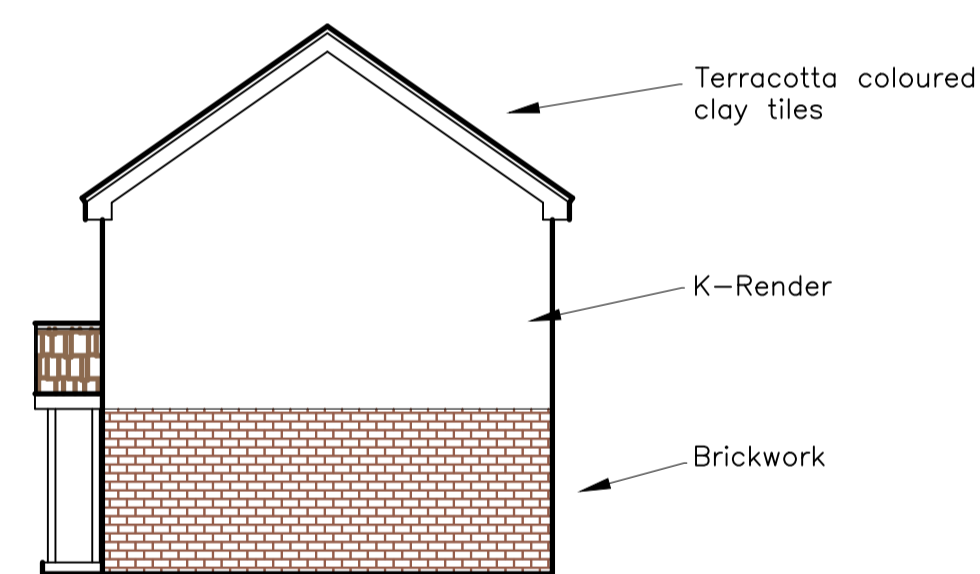
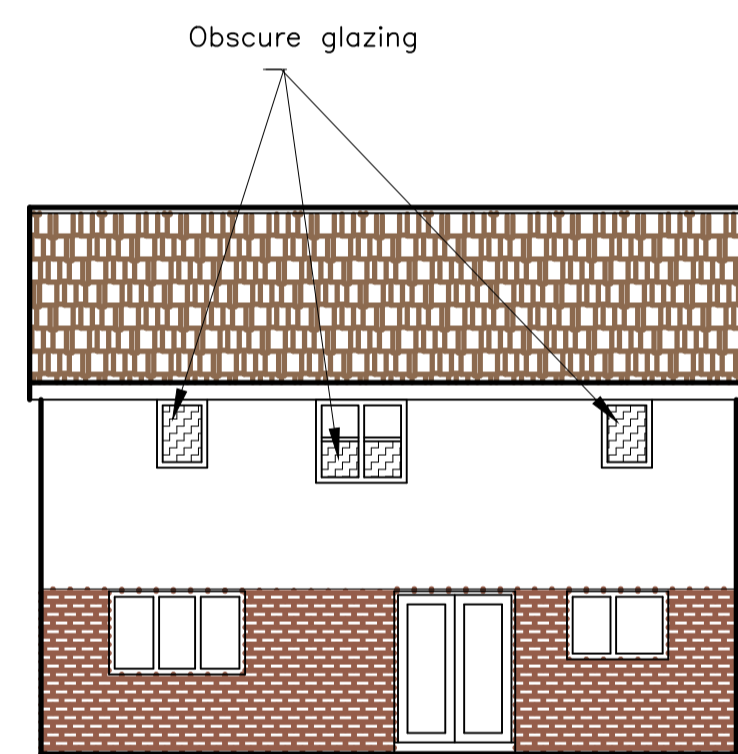


Ground Floor Plan As Proposed

1st Floor Plan As Proposed (1:50)

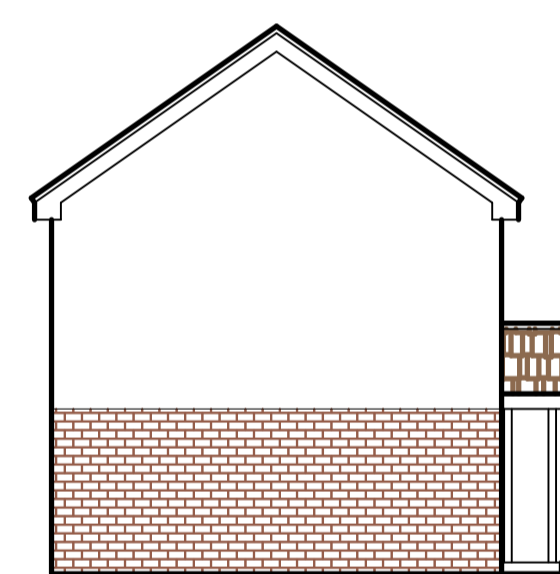


Front (SW) Elevation As Proposed


Side (NW) Elevation As Proposed

Rear (NE) Elevation As Proposed


Side (SE) Elevation As Proposed (1:100)

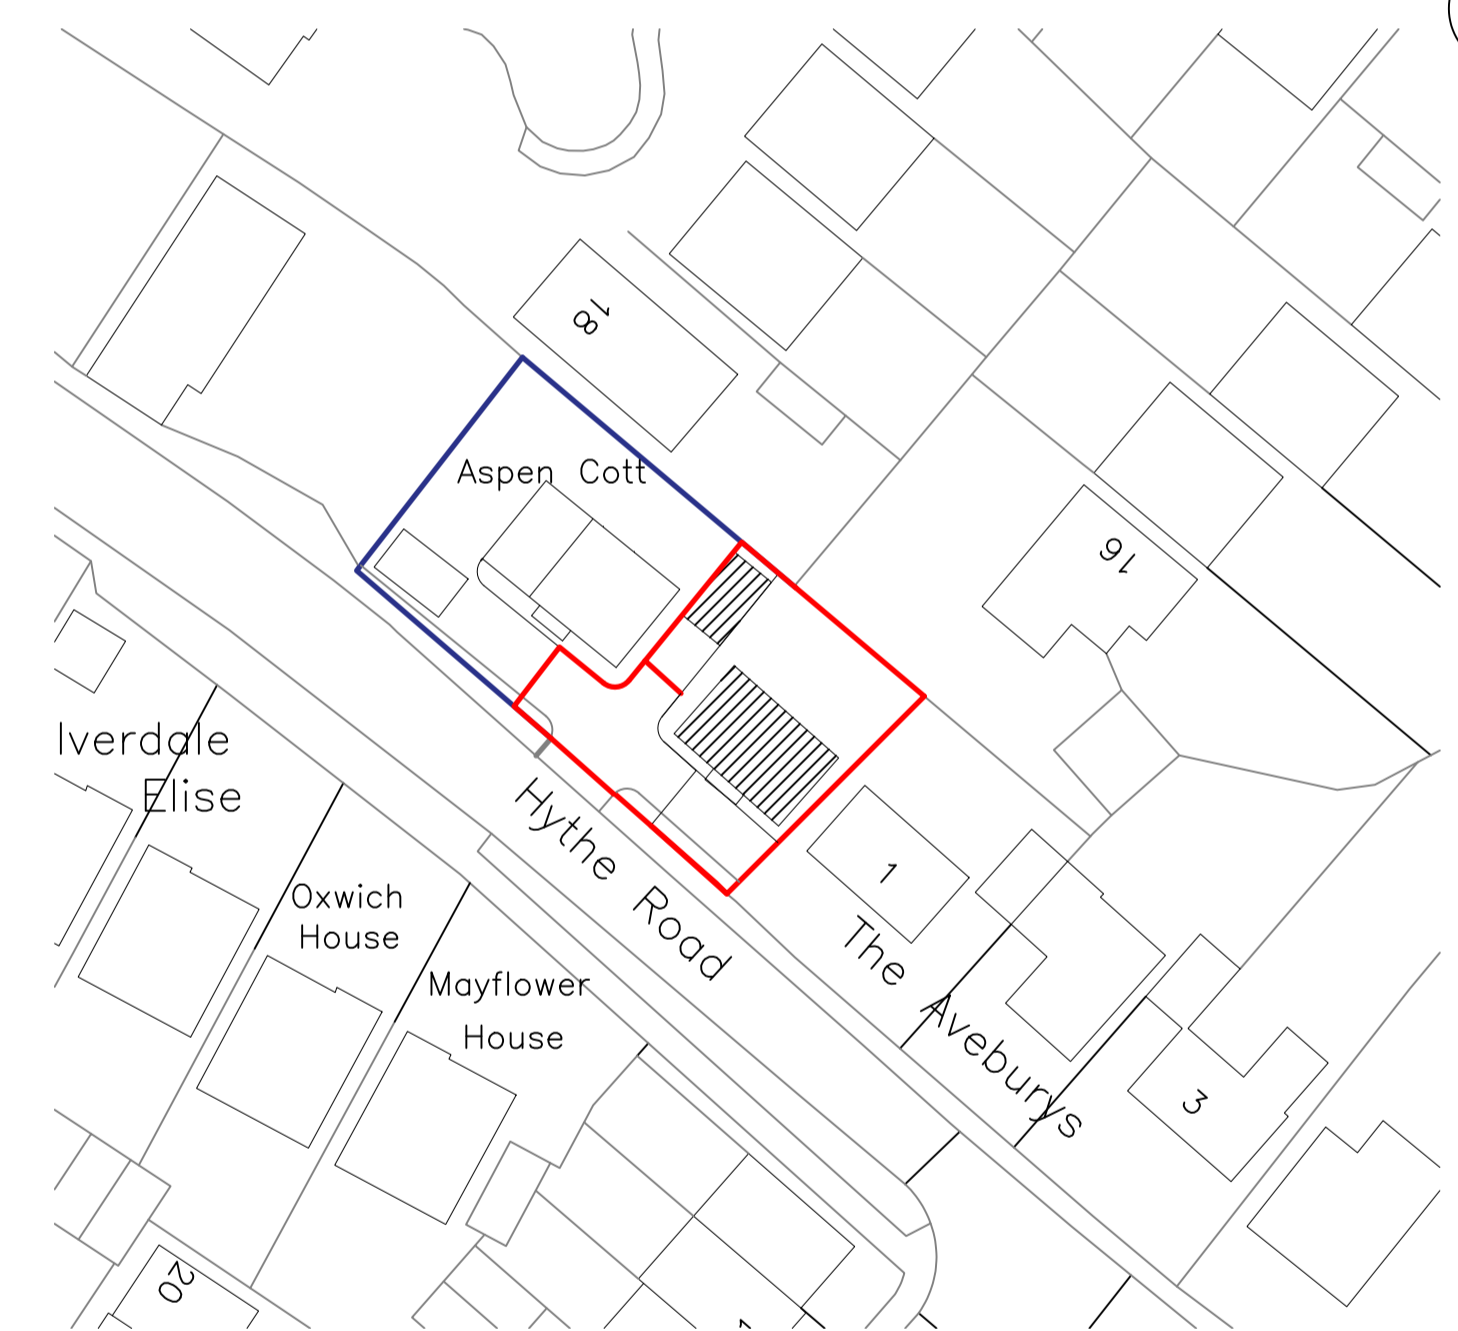

A1

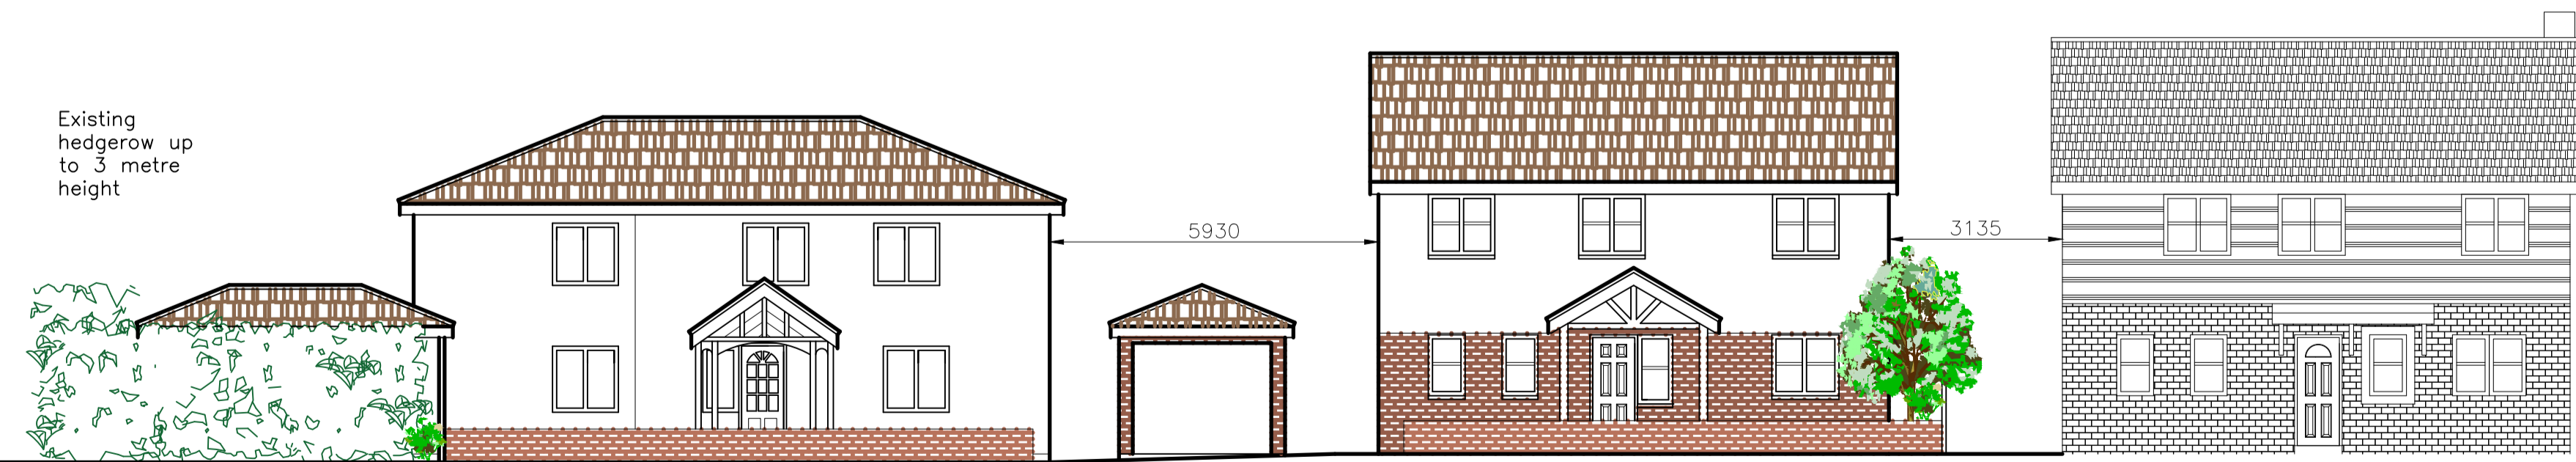

Street Scene As Proposed (1:100)

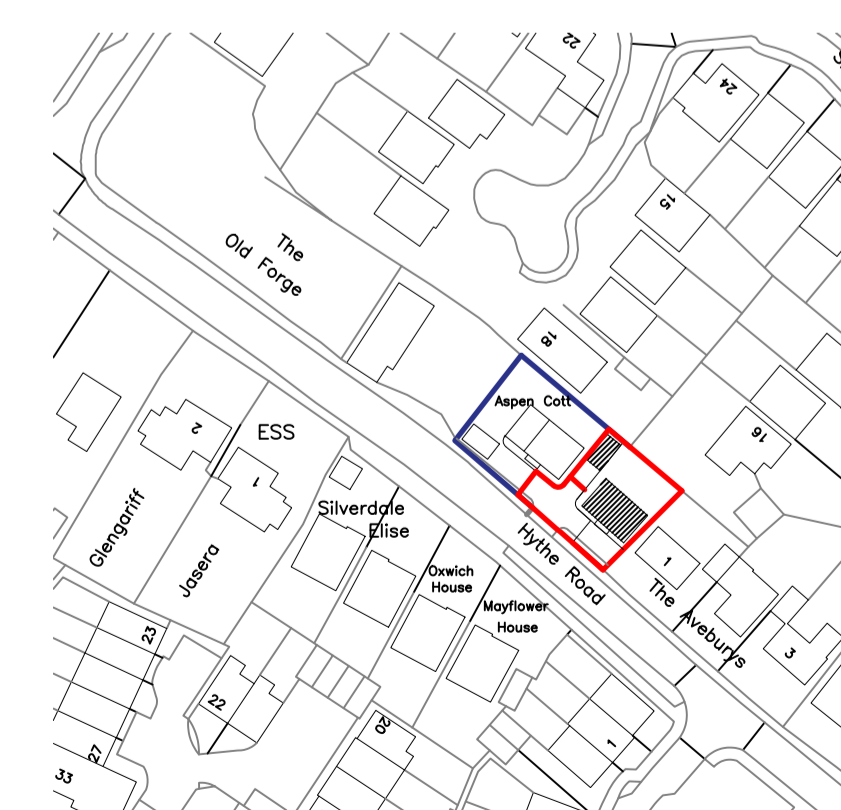

Ordnance Survey License: 100048957  
 Supplied by: www.ukmapcentre.com  
 Produced 11/04/2018 from the  
 Ordnance Survey National Geographic  
 Database and incorporating surveyed  
 revision available at this date.  
 © Crown Copyright 2018.

© Copyright - Wildcry Technical Services 2018

<p>Wildcry Technical Services          1 Bealing Close          Southampton          SO16 3AW          email: wildcrytechnical@gmail.com          Web: www.wildcry.com</p>			
<p>SCHEME TITLE</p> <p><b>Land Adj Aspen Cott          Marchwood SO40 4WU</b></p>			
<p>DRAWING TITLE</p> <p><b>1 No. 3 Bed Dwelling          + Single Garage</b></p>			
CREATED	DATE	CHECKED	APPROVED
MAH	Aug 2018		
DRAWING NUMBER	PROJECT NO.	SCALE	
<b>Asp020b</b>		As Shown	
	REVISION	DWG. SHEET	
	REV C	1_OF_1	