


1  
PL08

74.1m or thereby

62.3m or thereby


11.0m or thereby

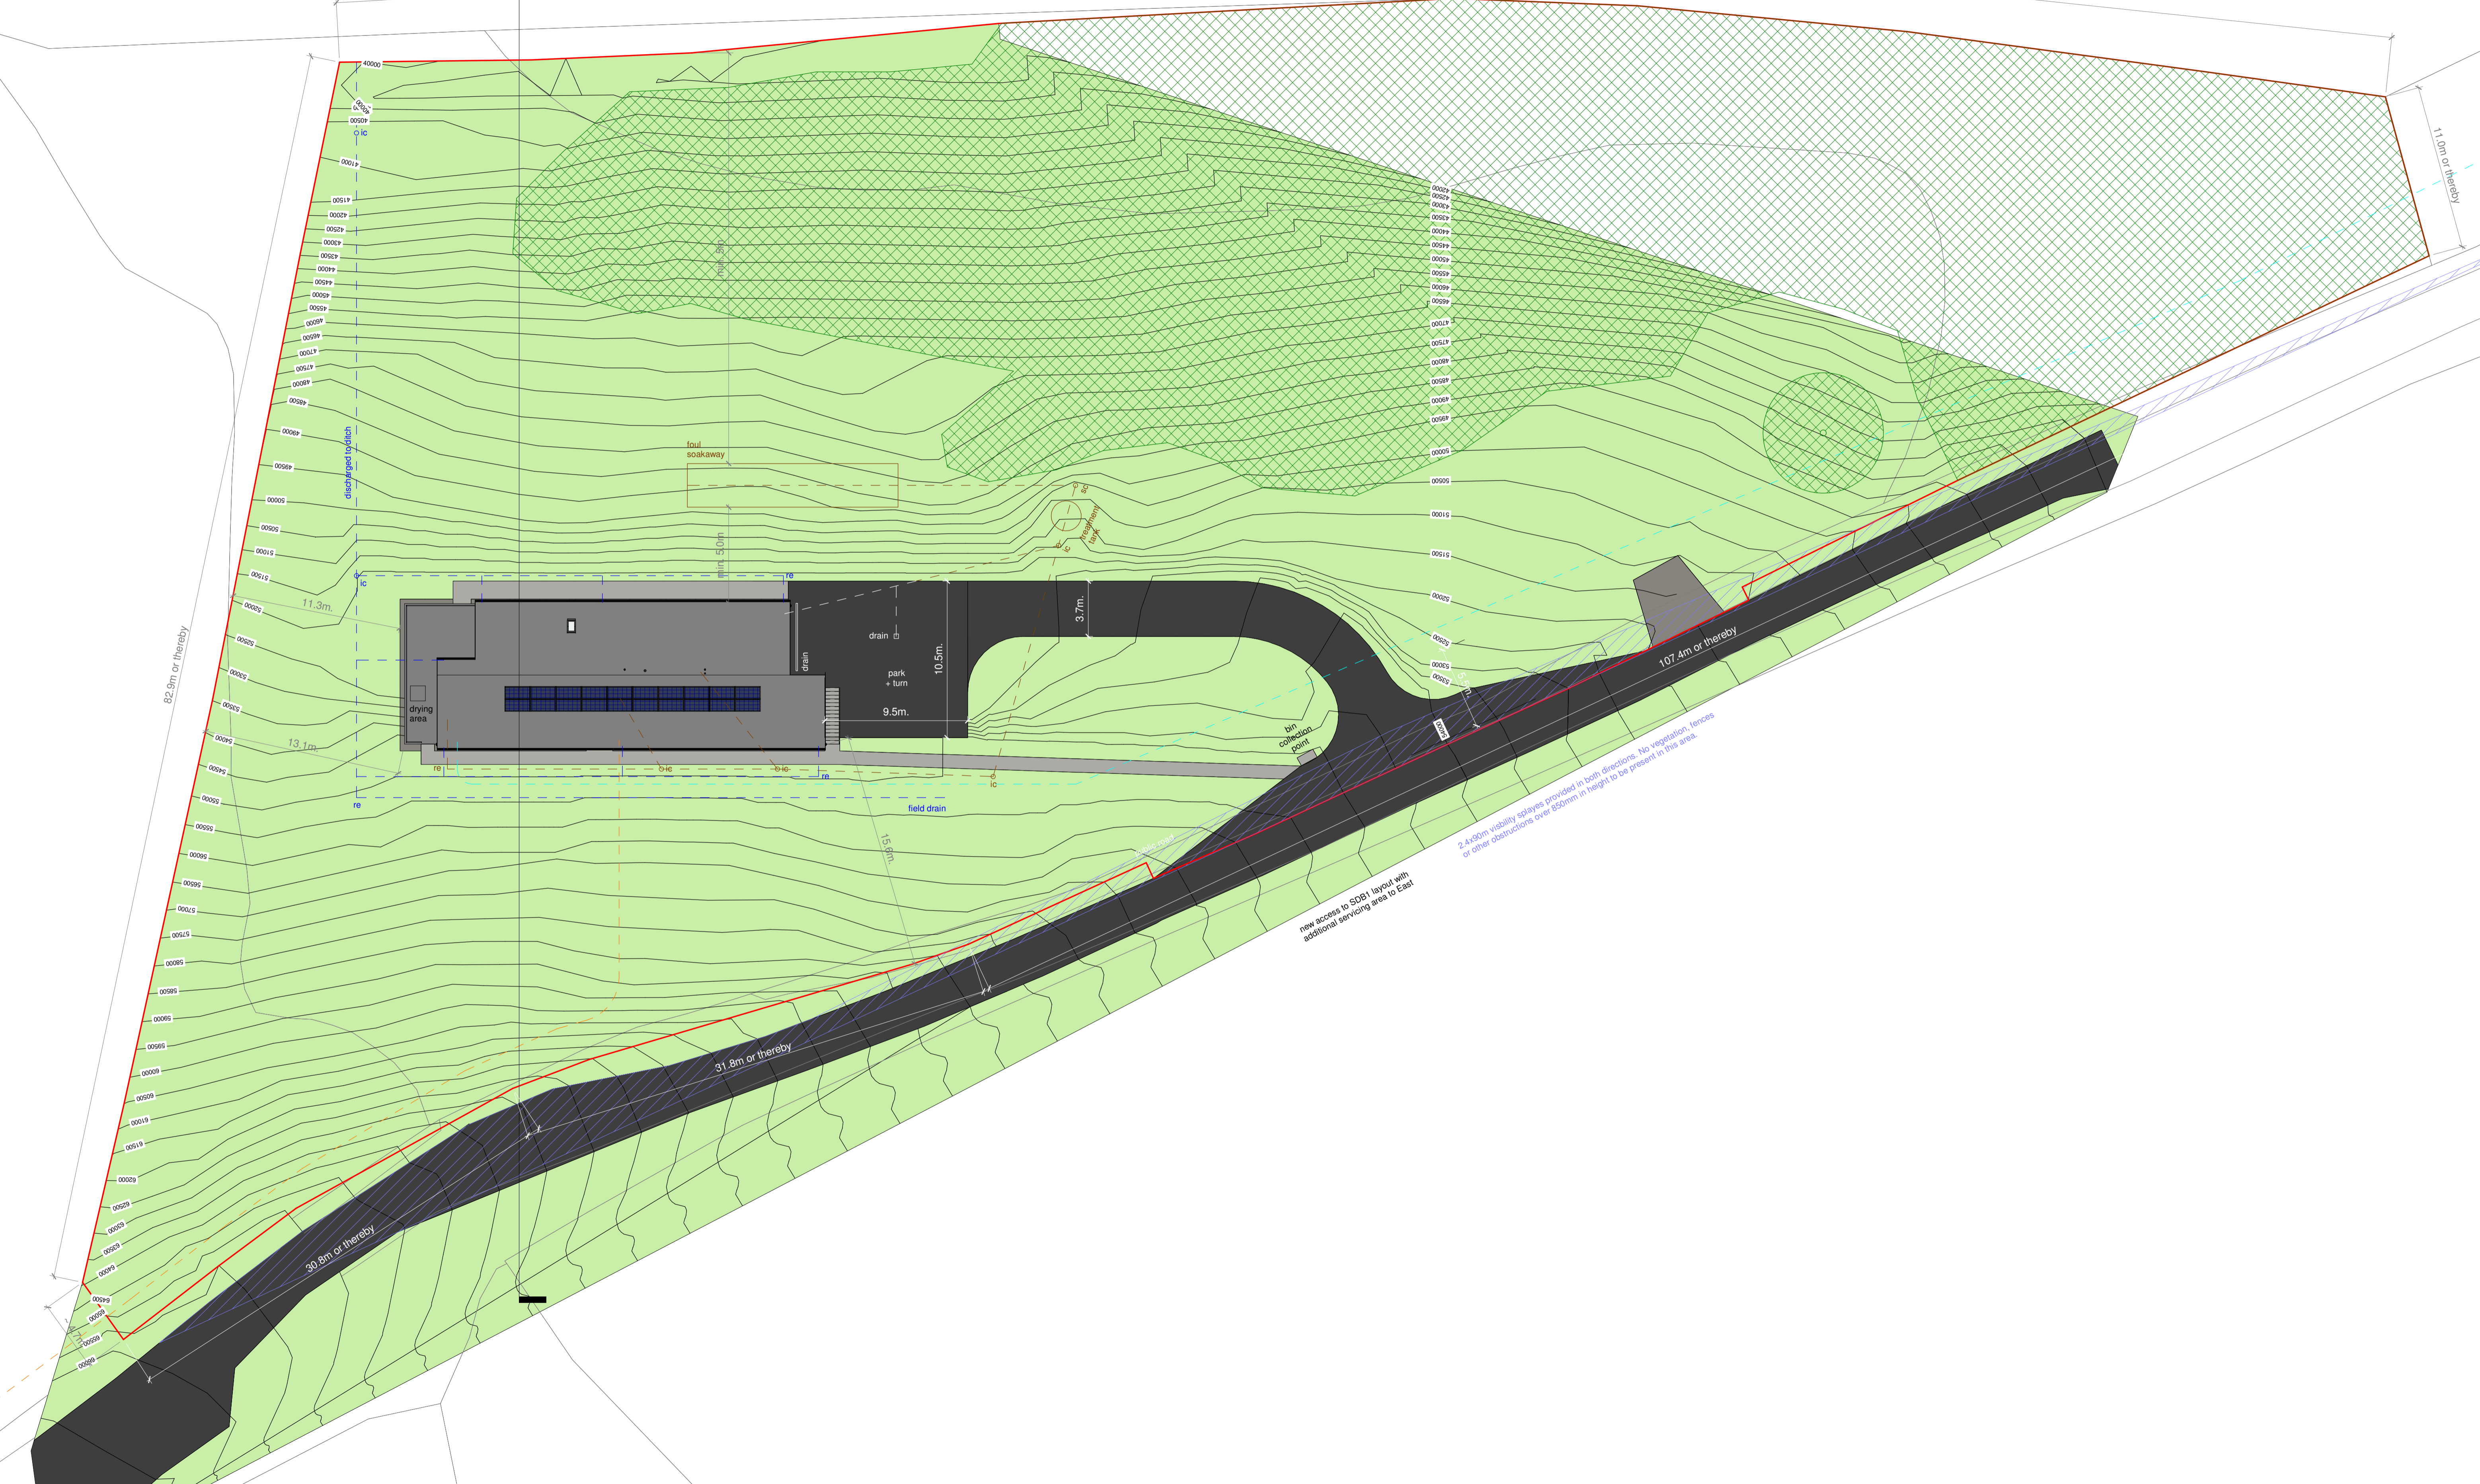

2.4x3.0m visibility splay provided in both directions. No vegetation, fences or other obstructions over 850mm in height to be present in this area.

new access to SDB1 layout with additional servicing area to east

PL Site Plan  
1 : 200

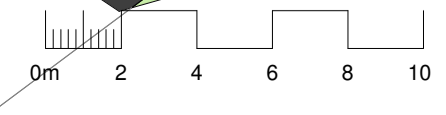

<b>PTARMIGAN HOMES</b>		CLIENT Roy		PROJECT No. F190229		DRAWING No. PL02	
A Castle House, Fairways Business Park, Inverness, IV2 6AA T 01463 611050 W PtarmiganHomes.com		PROJECT Bunloit, Drumnadrochit, IV63 6XG Bespoke 1.0		SCALE 1 : 200 A1		DRAWN AM	
This drawing is Copyright © Ptarmigan Homes Ltd. All Rights Reserved				DATE 26 Mar 2021		CHECKED GD	
				APPROVED MR			
REV.	DESCRIPTION	ISSUED	DATE				