


garden 1150mm lower than patio level

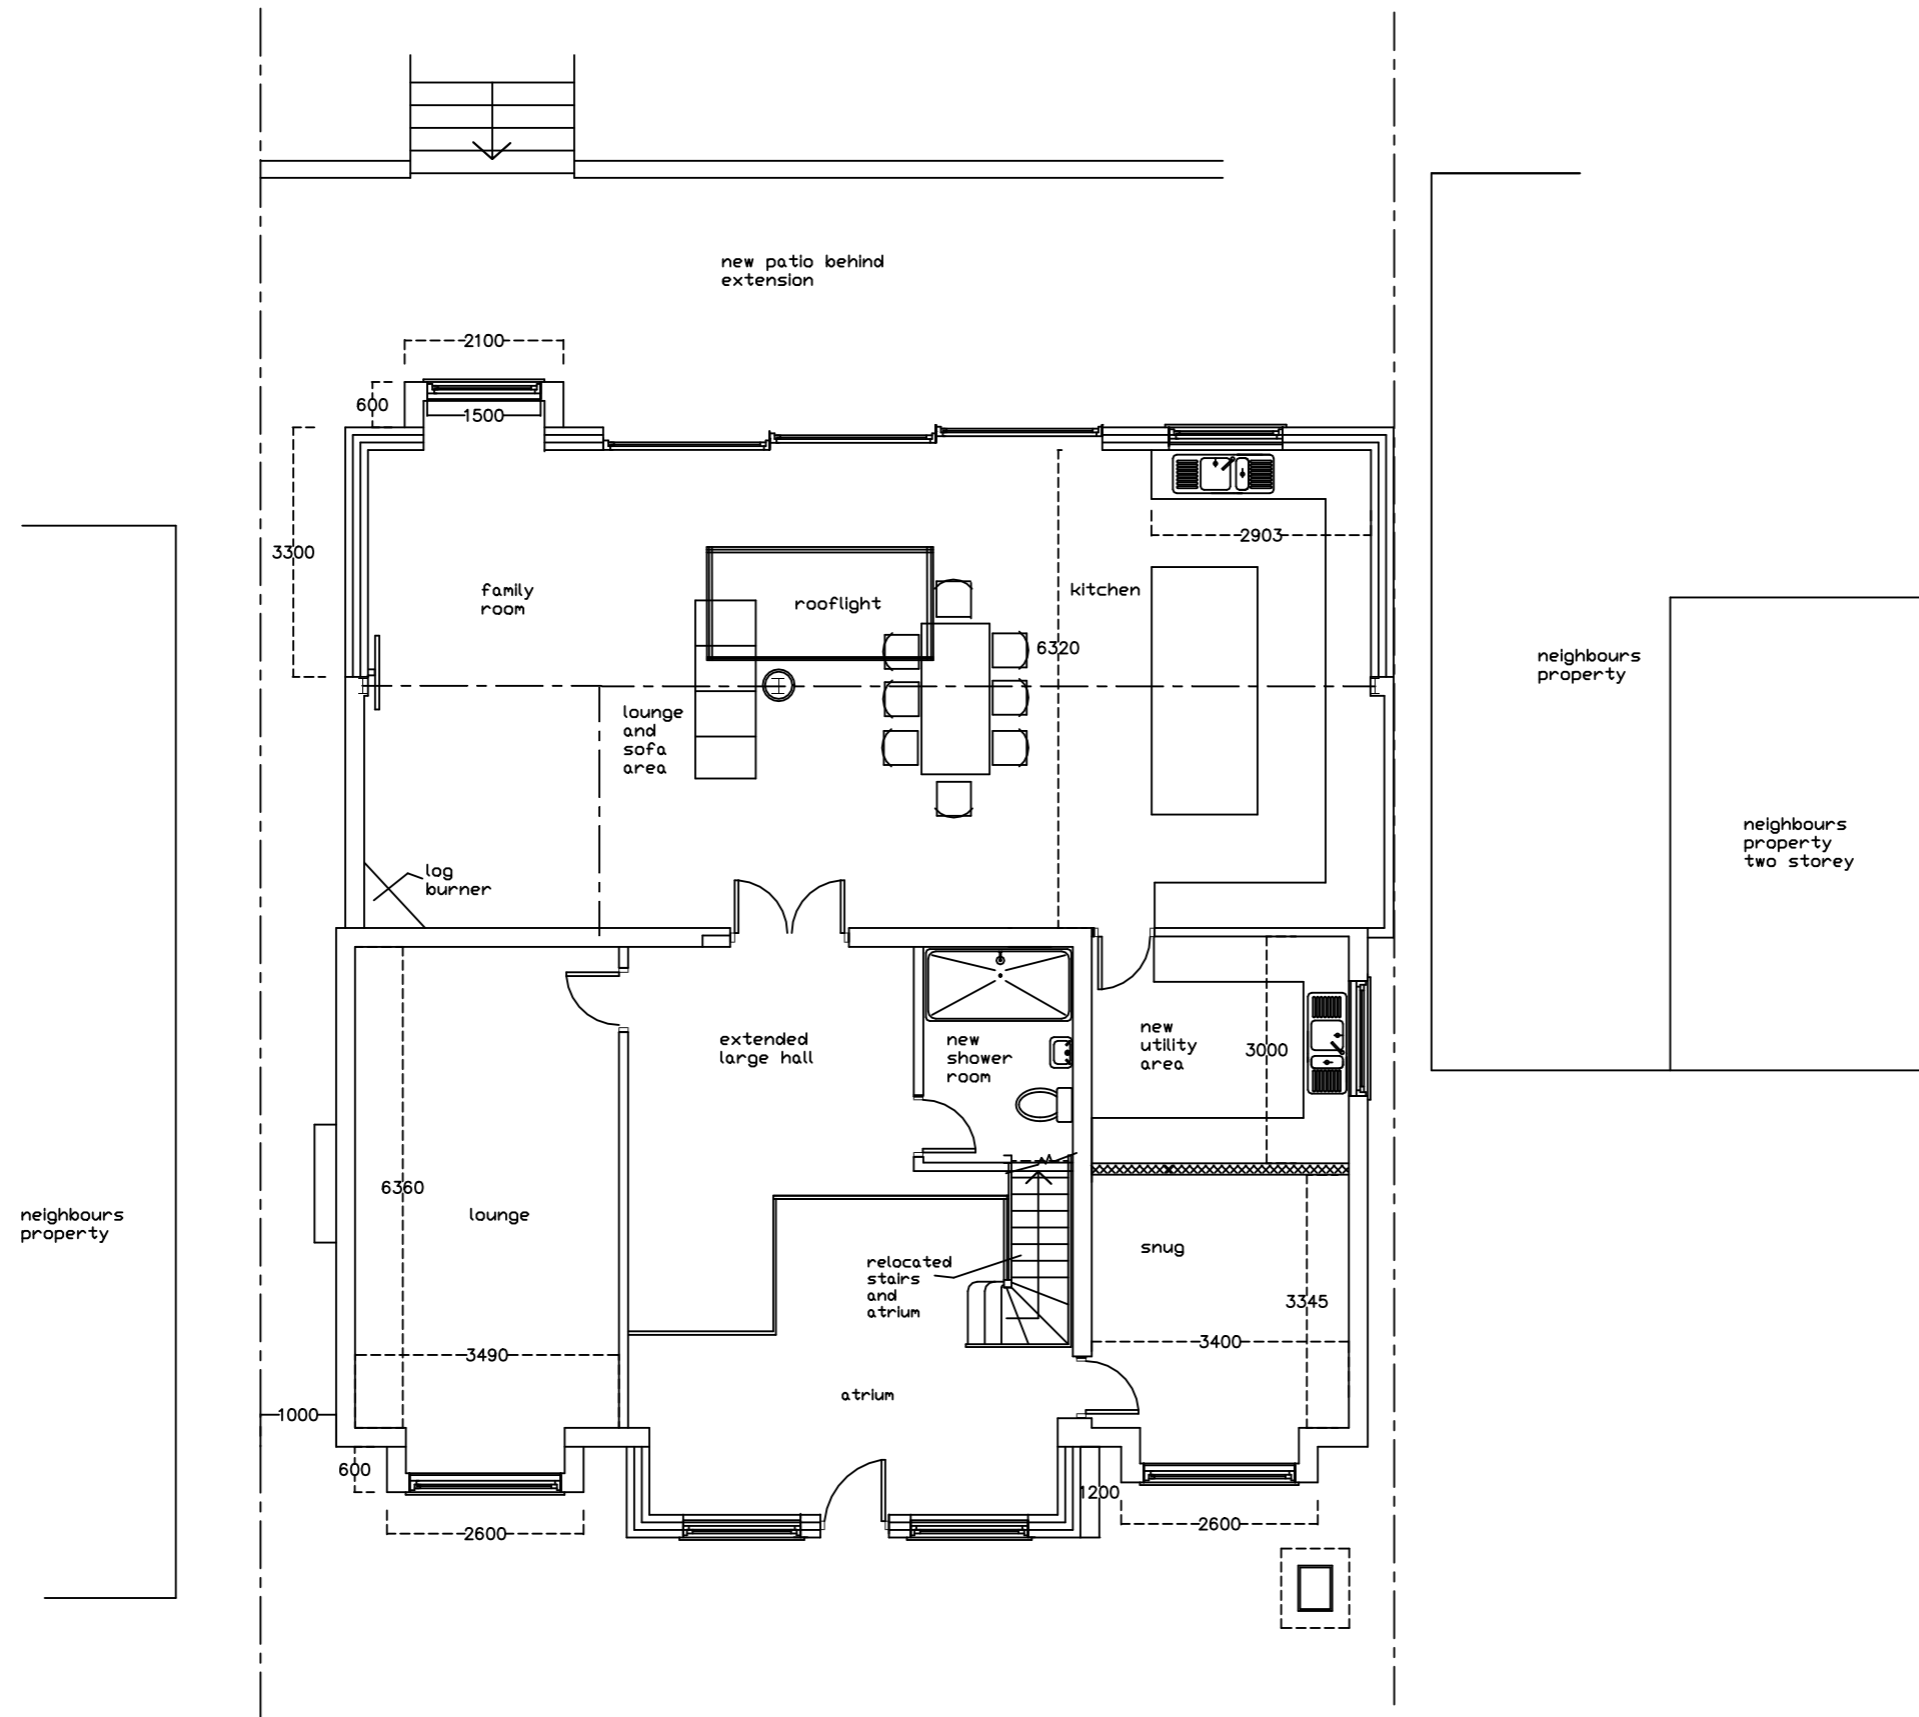

A3 PAPER  
Proposed Ground Floor Plan

**JAC Associates**  
Property Consultants  
Mob: 07779 653101  
jac.consultants@ntlworld.com

Project  
19 Beechwood Avenue  
Little Chalfont  
BUCKS

Client  
Mr  
Tel:

Drawing Title  
Proposed Extension

Drawing Number  
beechwoodave-19 / 1 REV C  
proposed ground

Scale	Date
1 : 100	14-04-22

All dimensions and information contained in these plans should be checked on site and with the Local Authority prior to commencing any building works. The works may also be covered by the Town and Country Planning Acts, Building Acts and The Party Wall Act. No works should be commenced prior to obtaining all necessary consents.