




south elevation

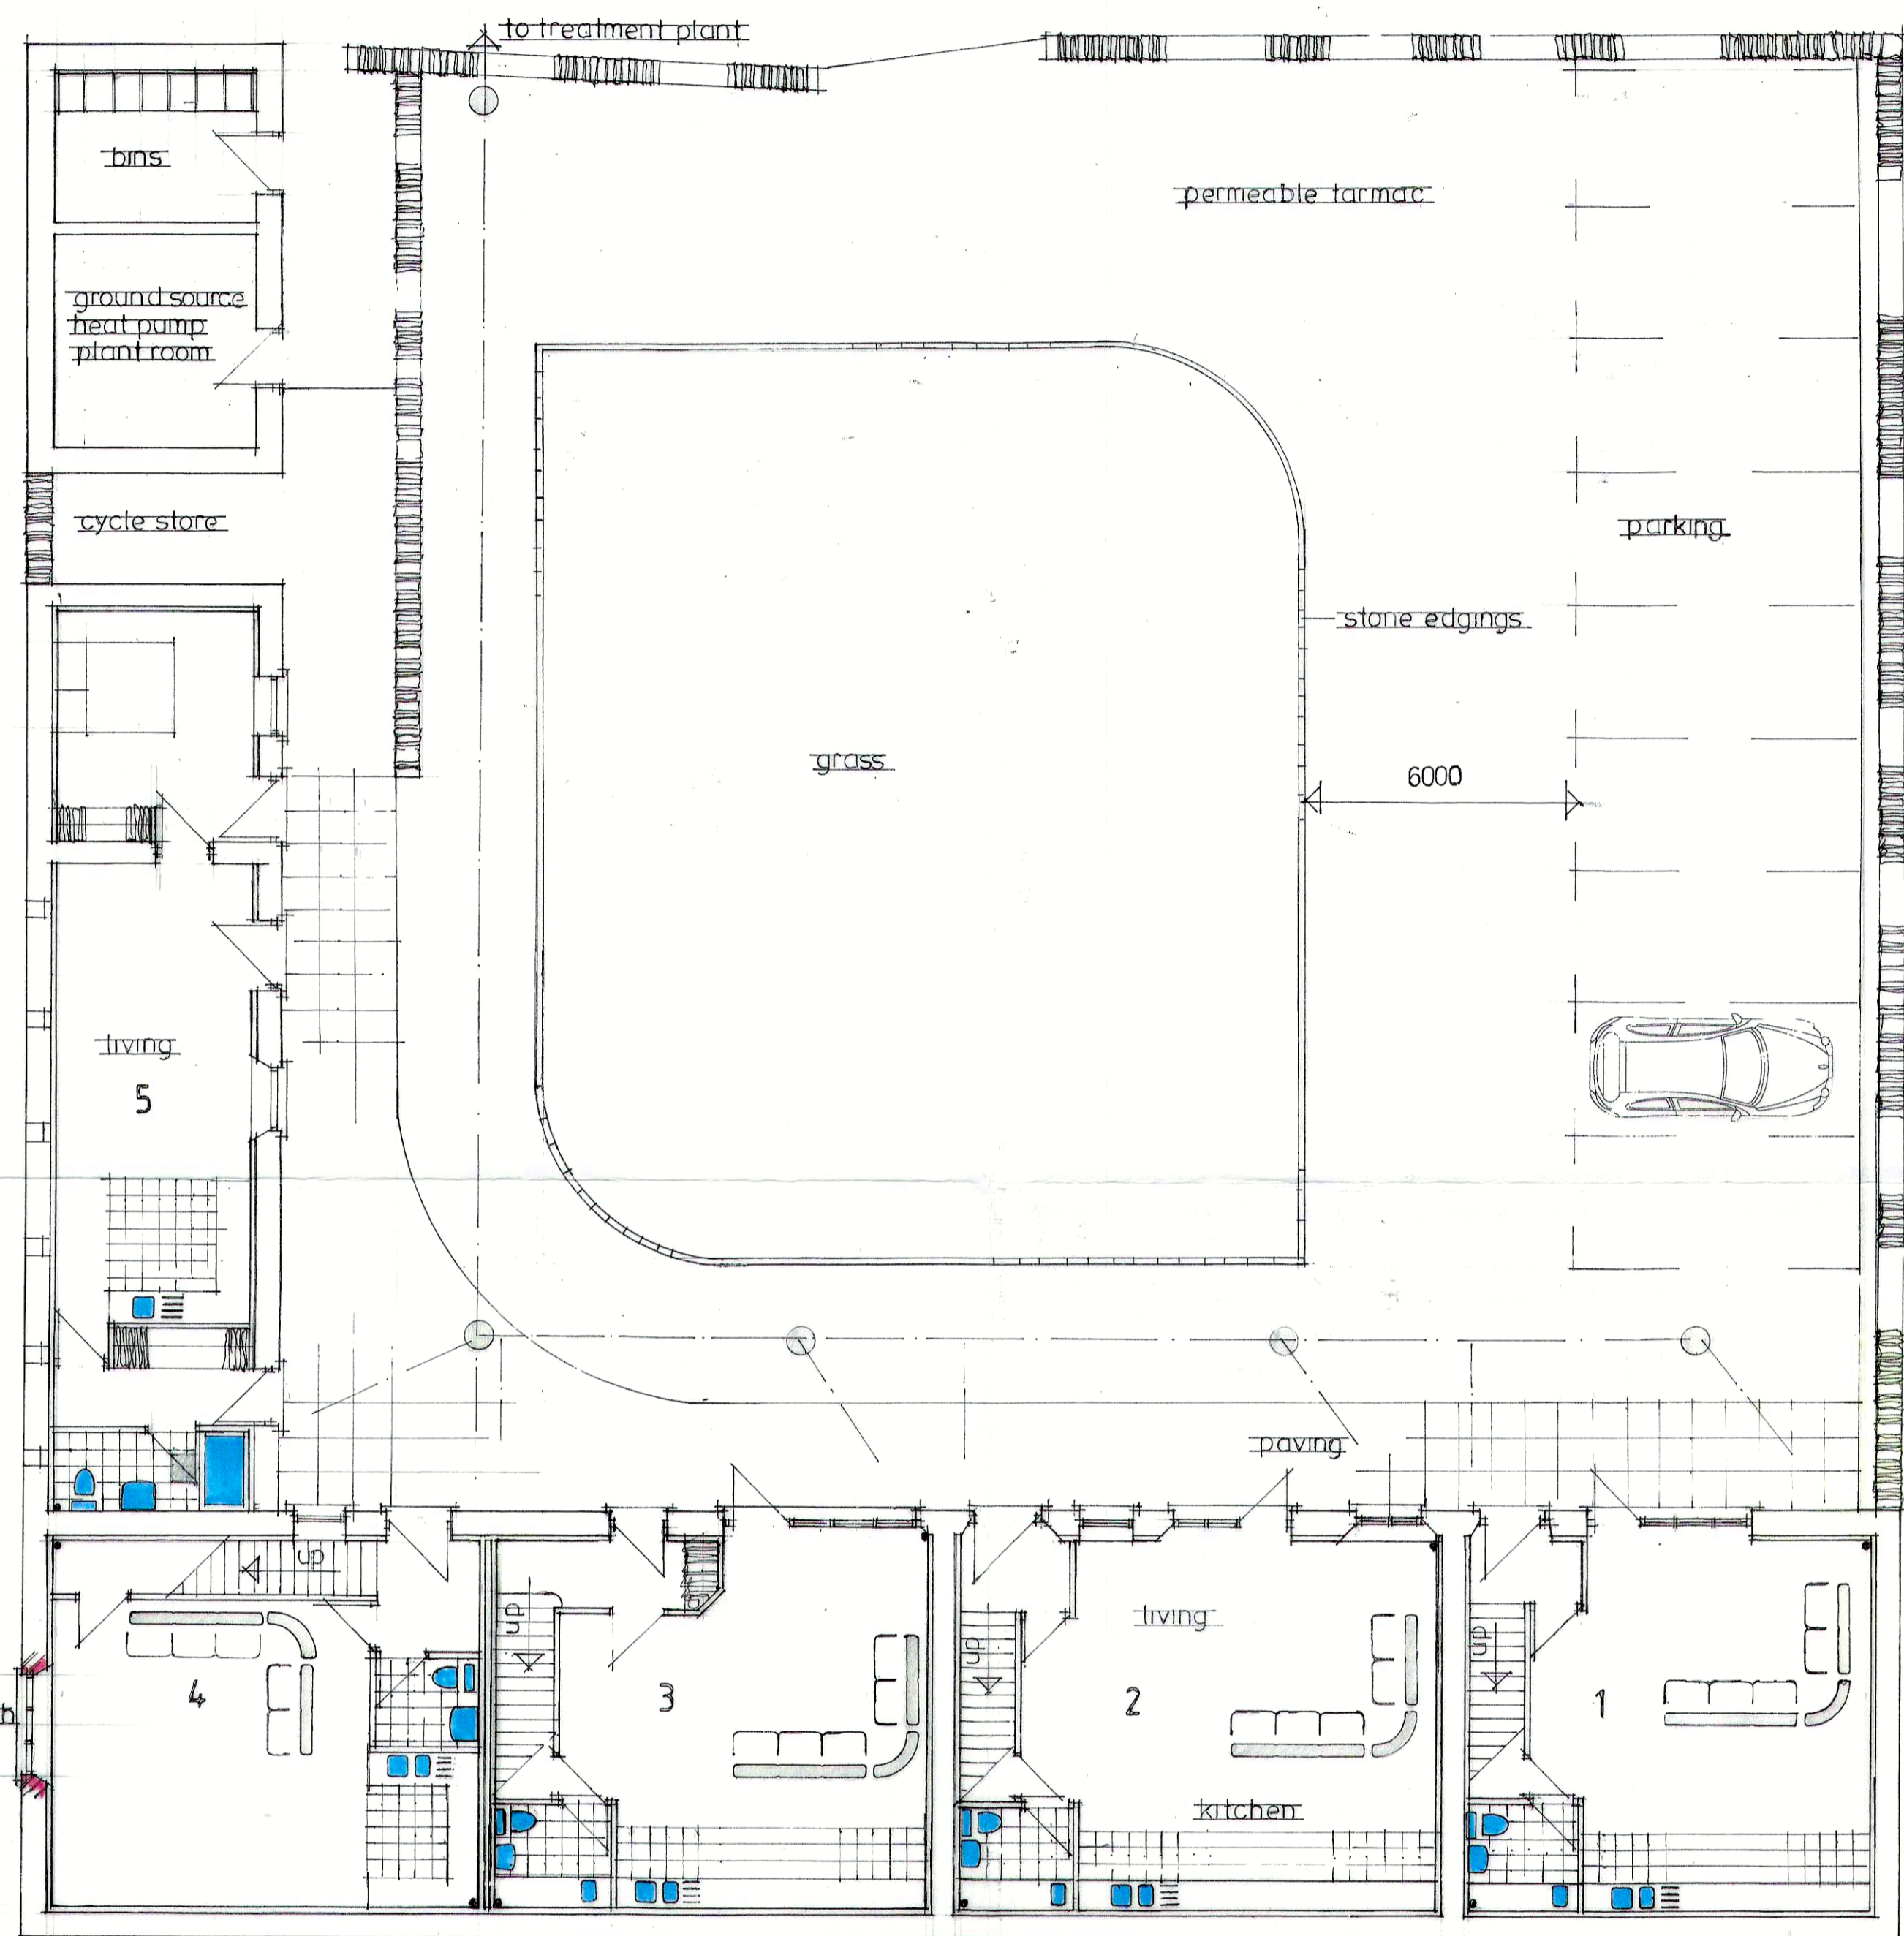


lower ground floor plan

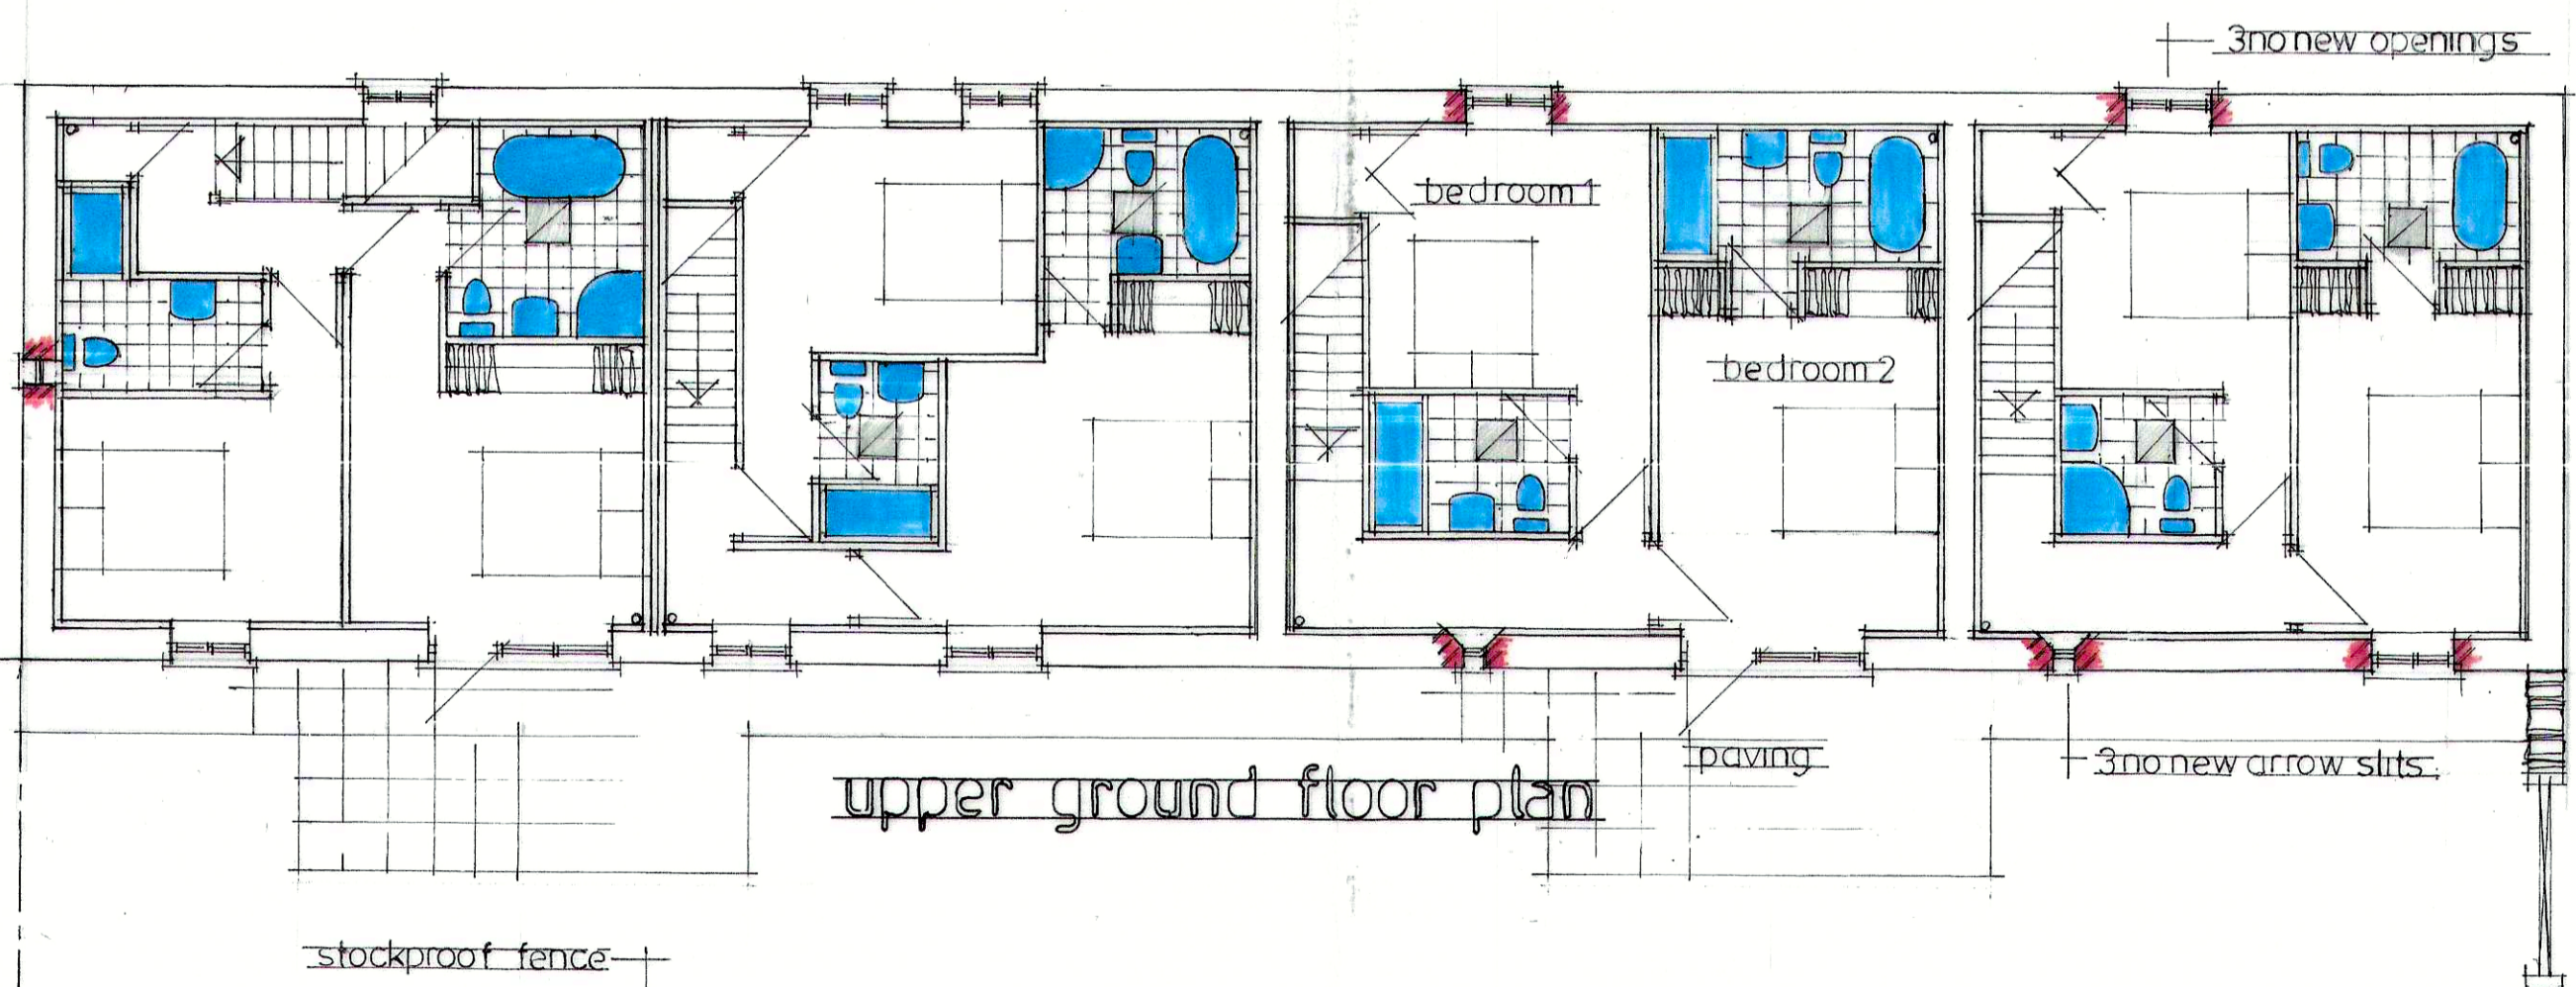


upper ground floor plan

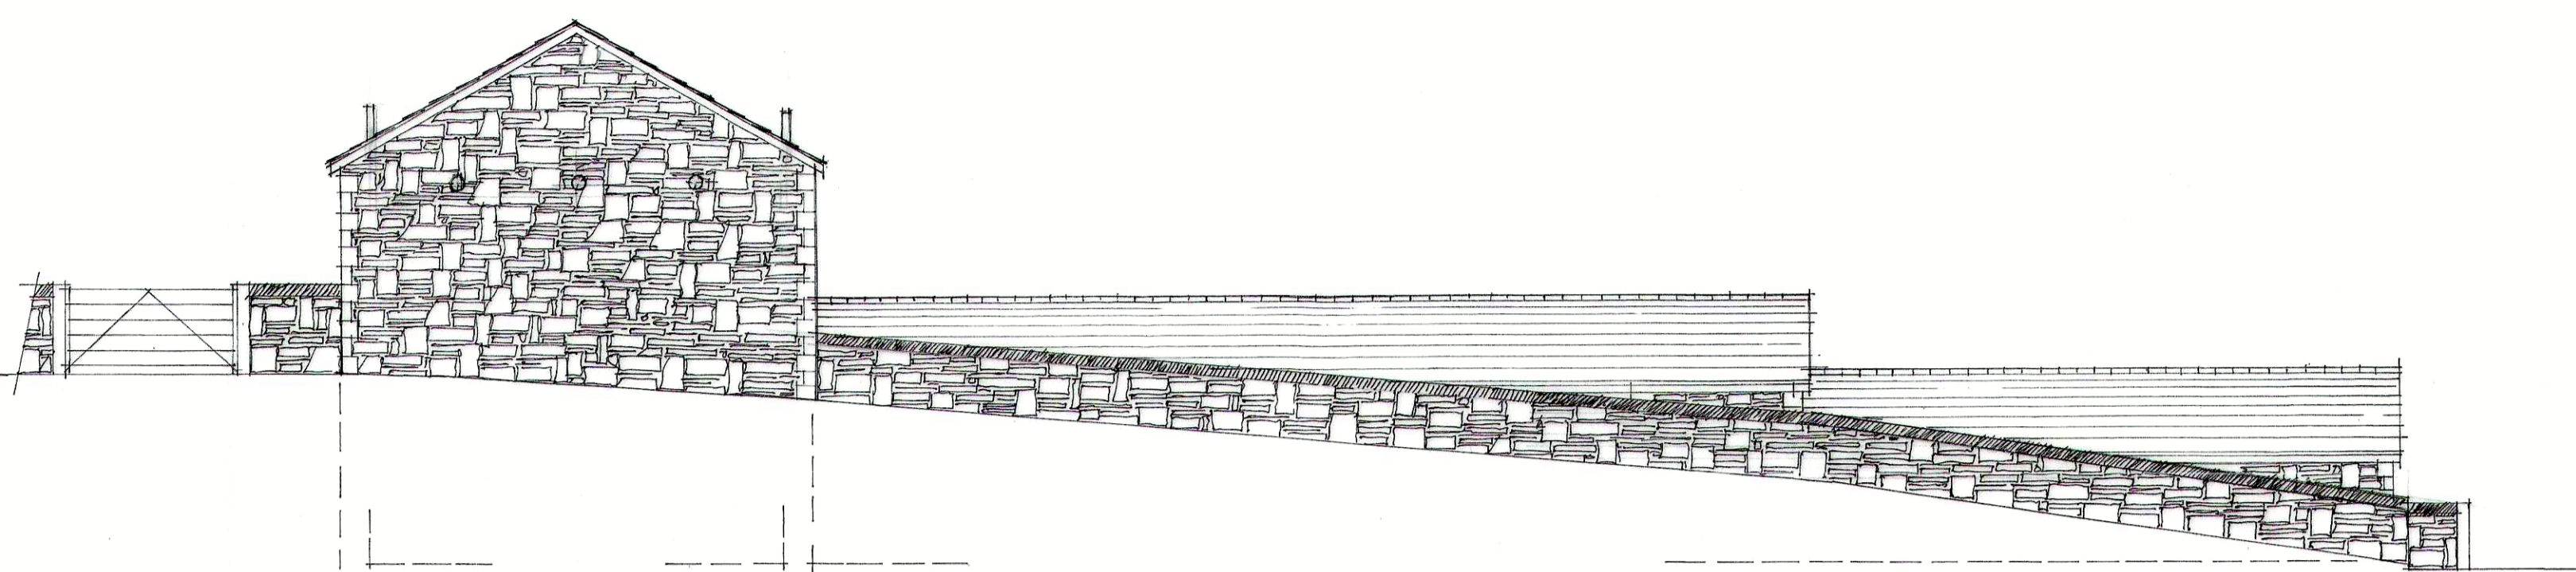


east elevation

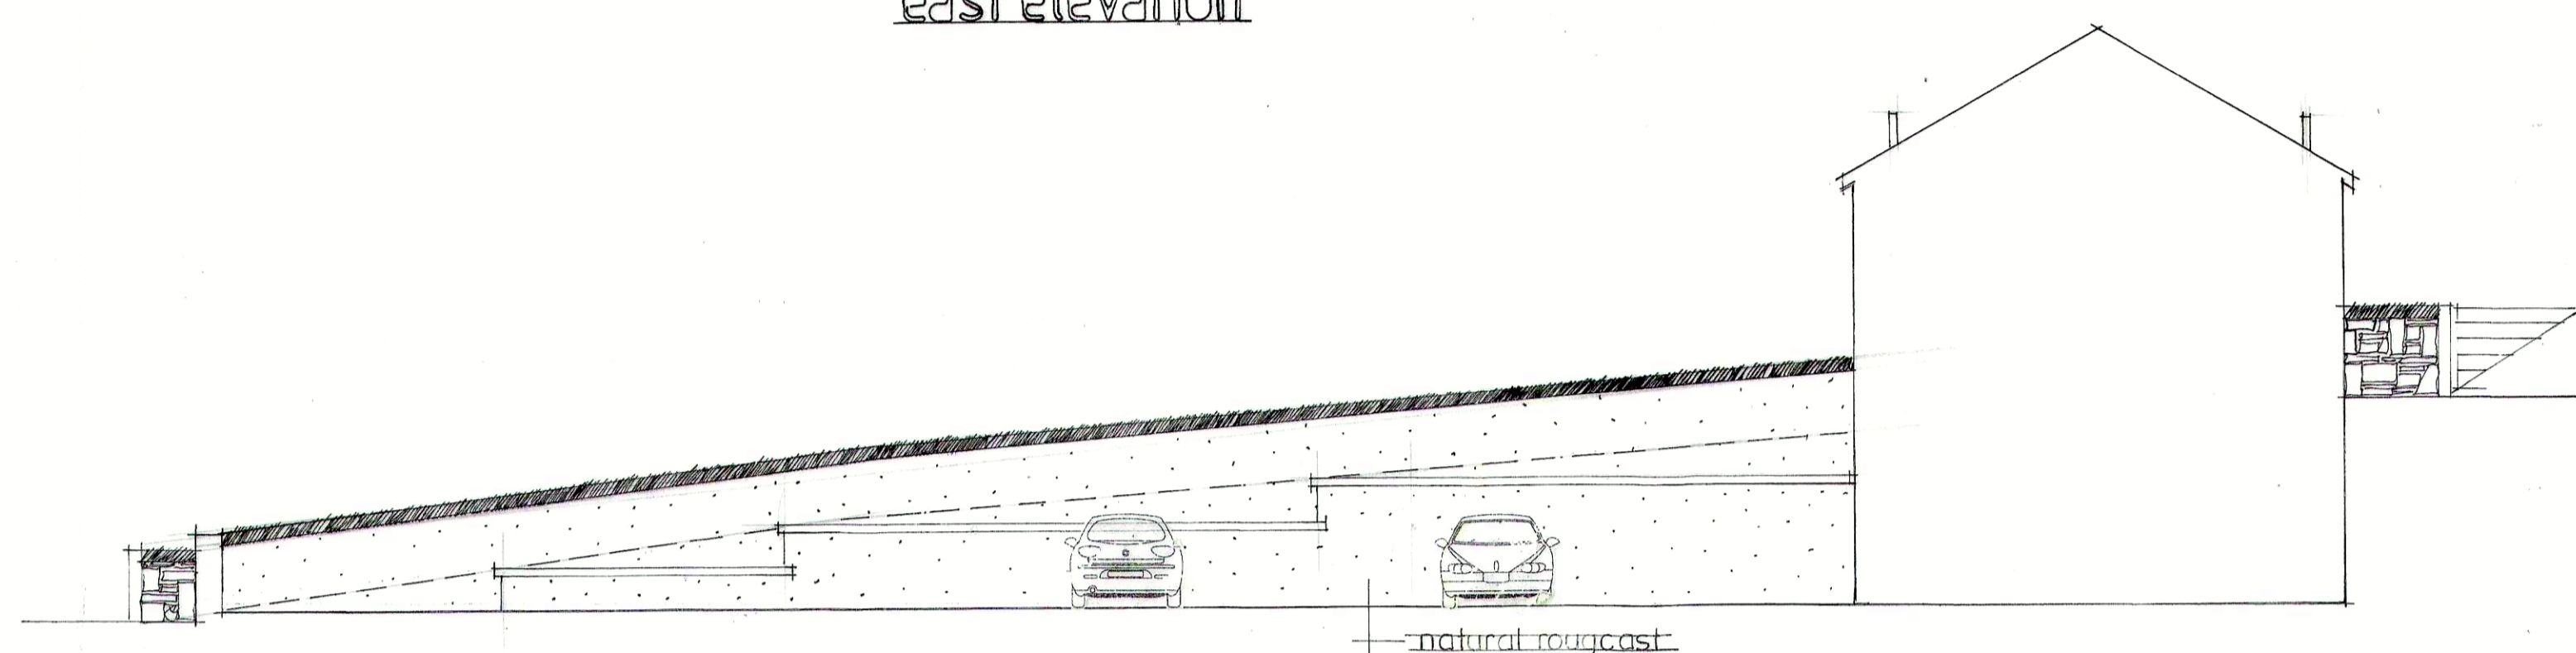

west elevation (from yard)

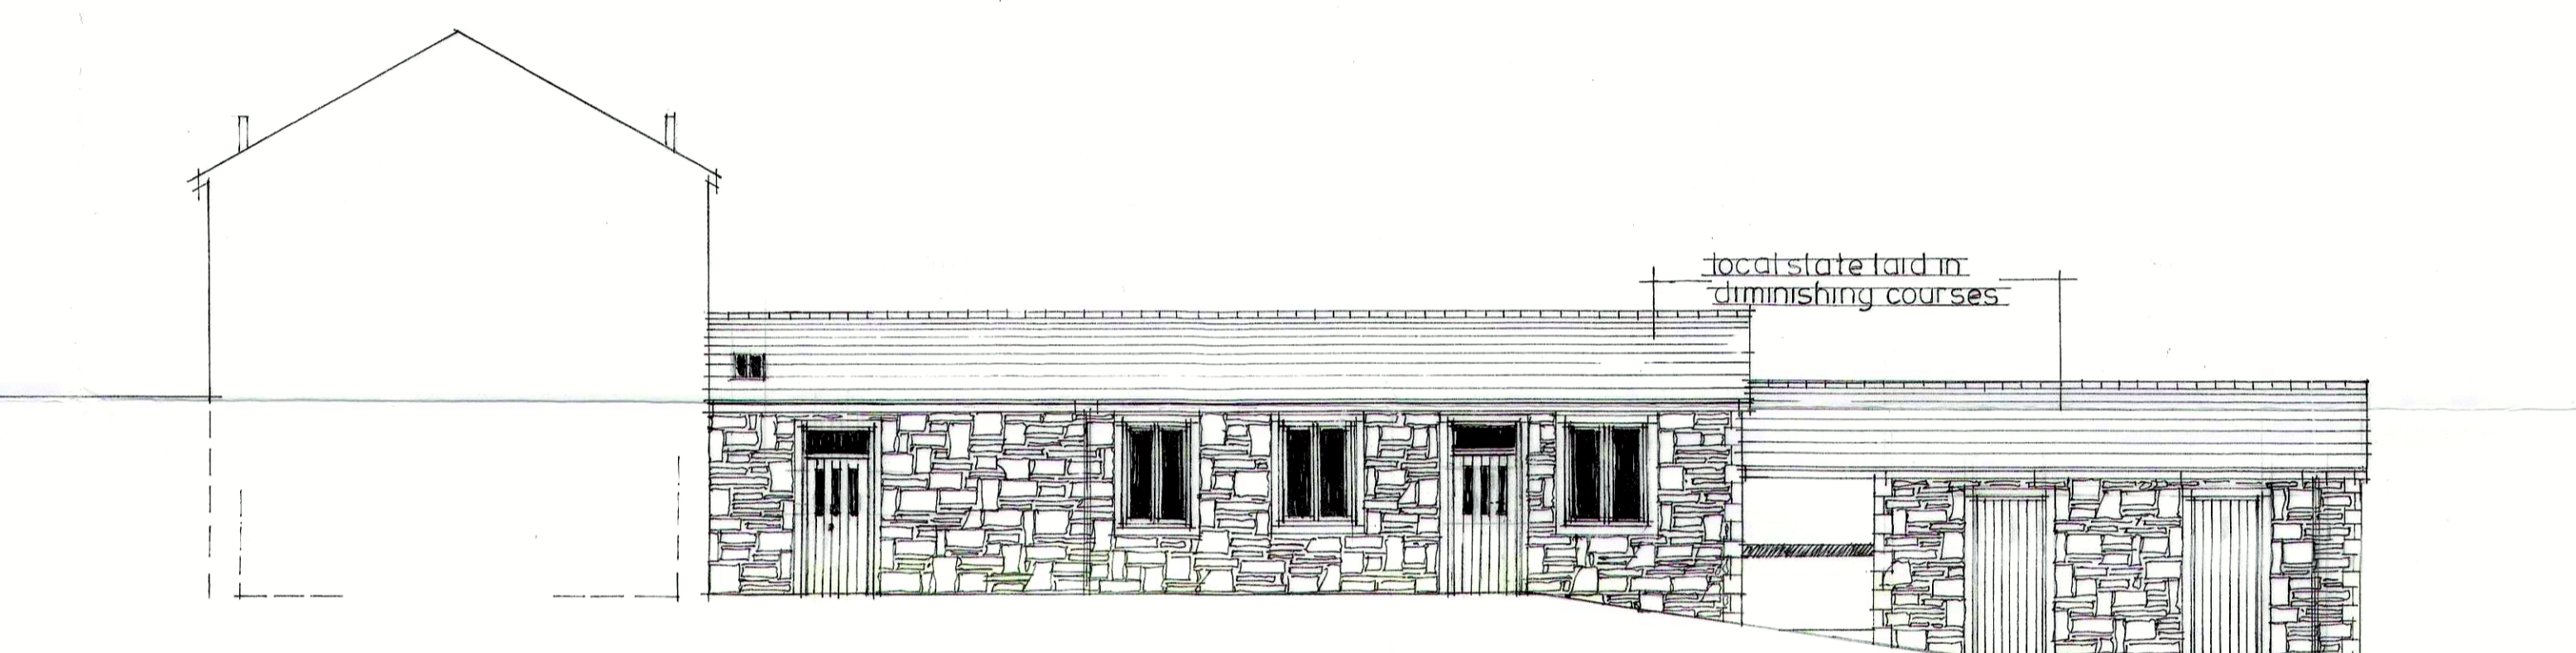

east elevation (from yard)

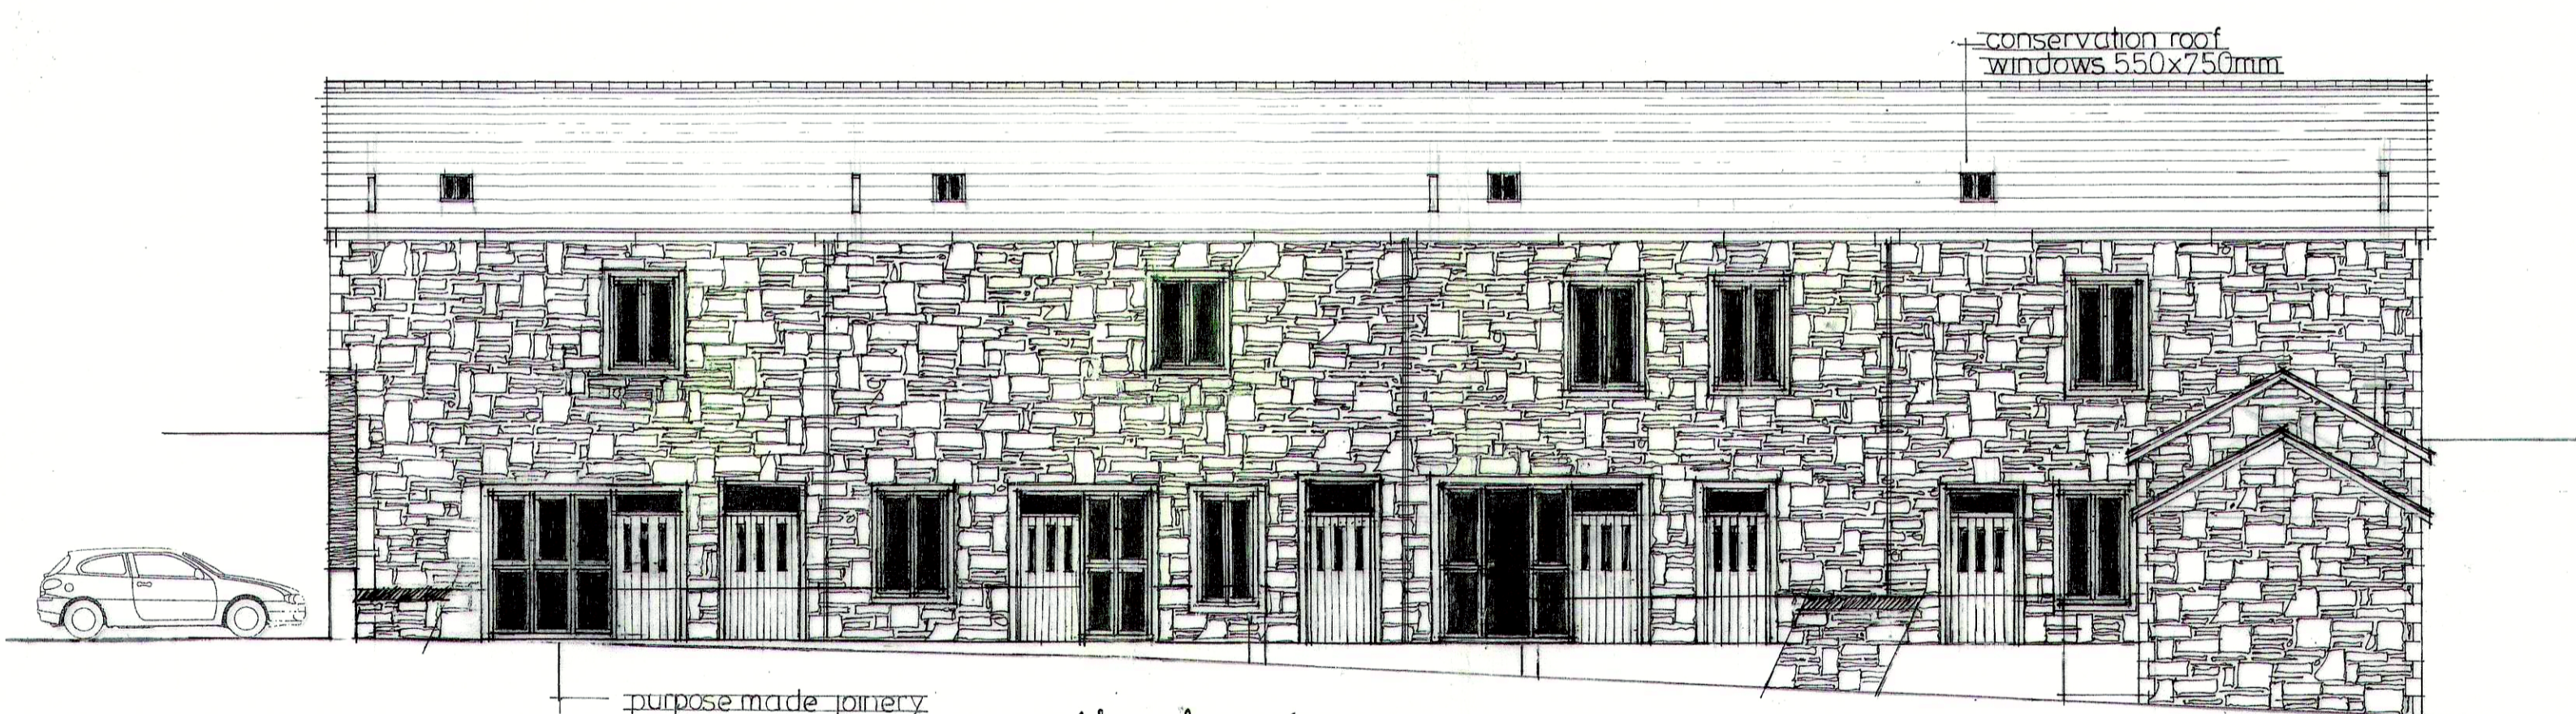

north elevation

Jeffrey & Rigg Ltd

North Terrace, Windermere, Cumbria, LA23 3AU.

info@jeffreyrigg.co.uk
015394 44280

proposed conversion of the existing agricultural building to tourism accommodation at fellside farm, mosser, cockermouth

proposed plans scale 1:100

drawing number 5927/1