





FRONT ELEVATION - 1:100




REAR ELEVATION - 1:100

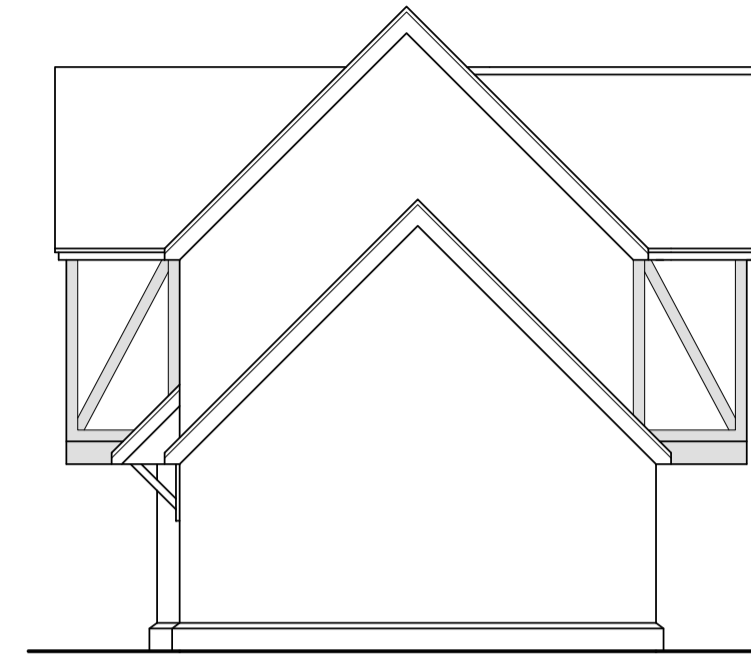


FLANK ELEVATION - 1:100

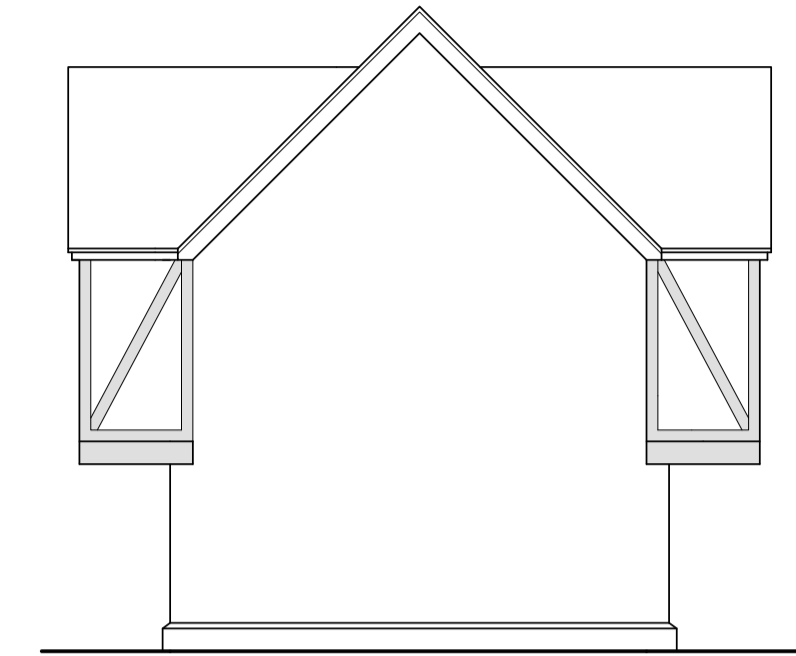



FLANK ELEVATION - 1:100

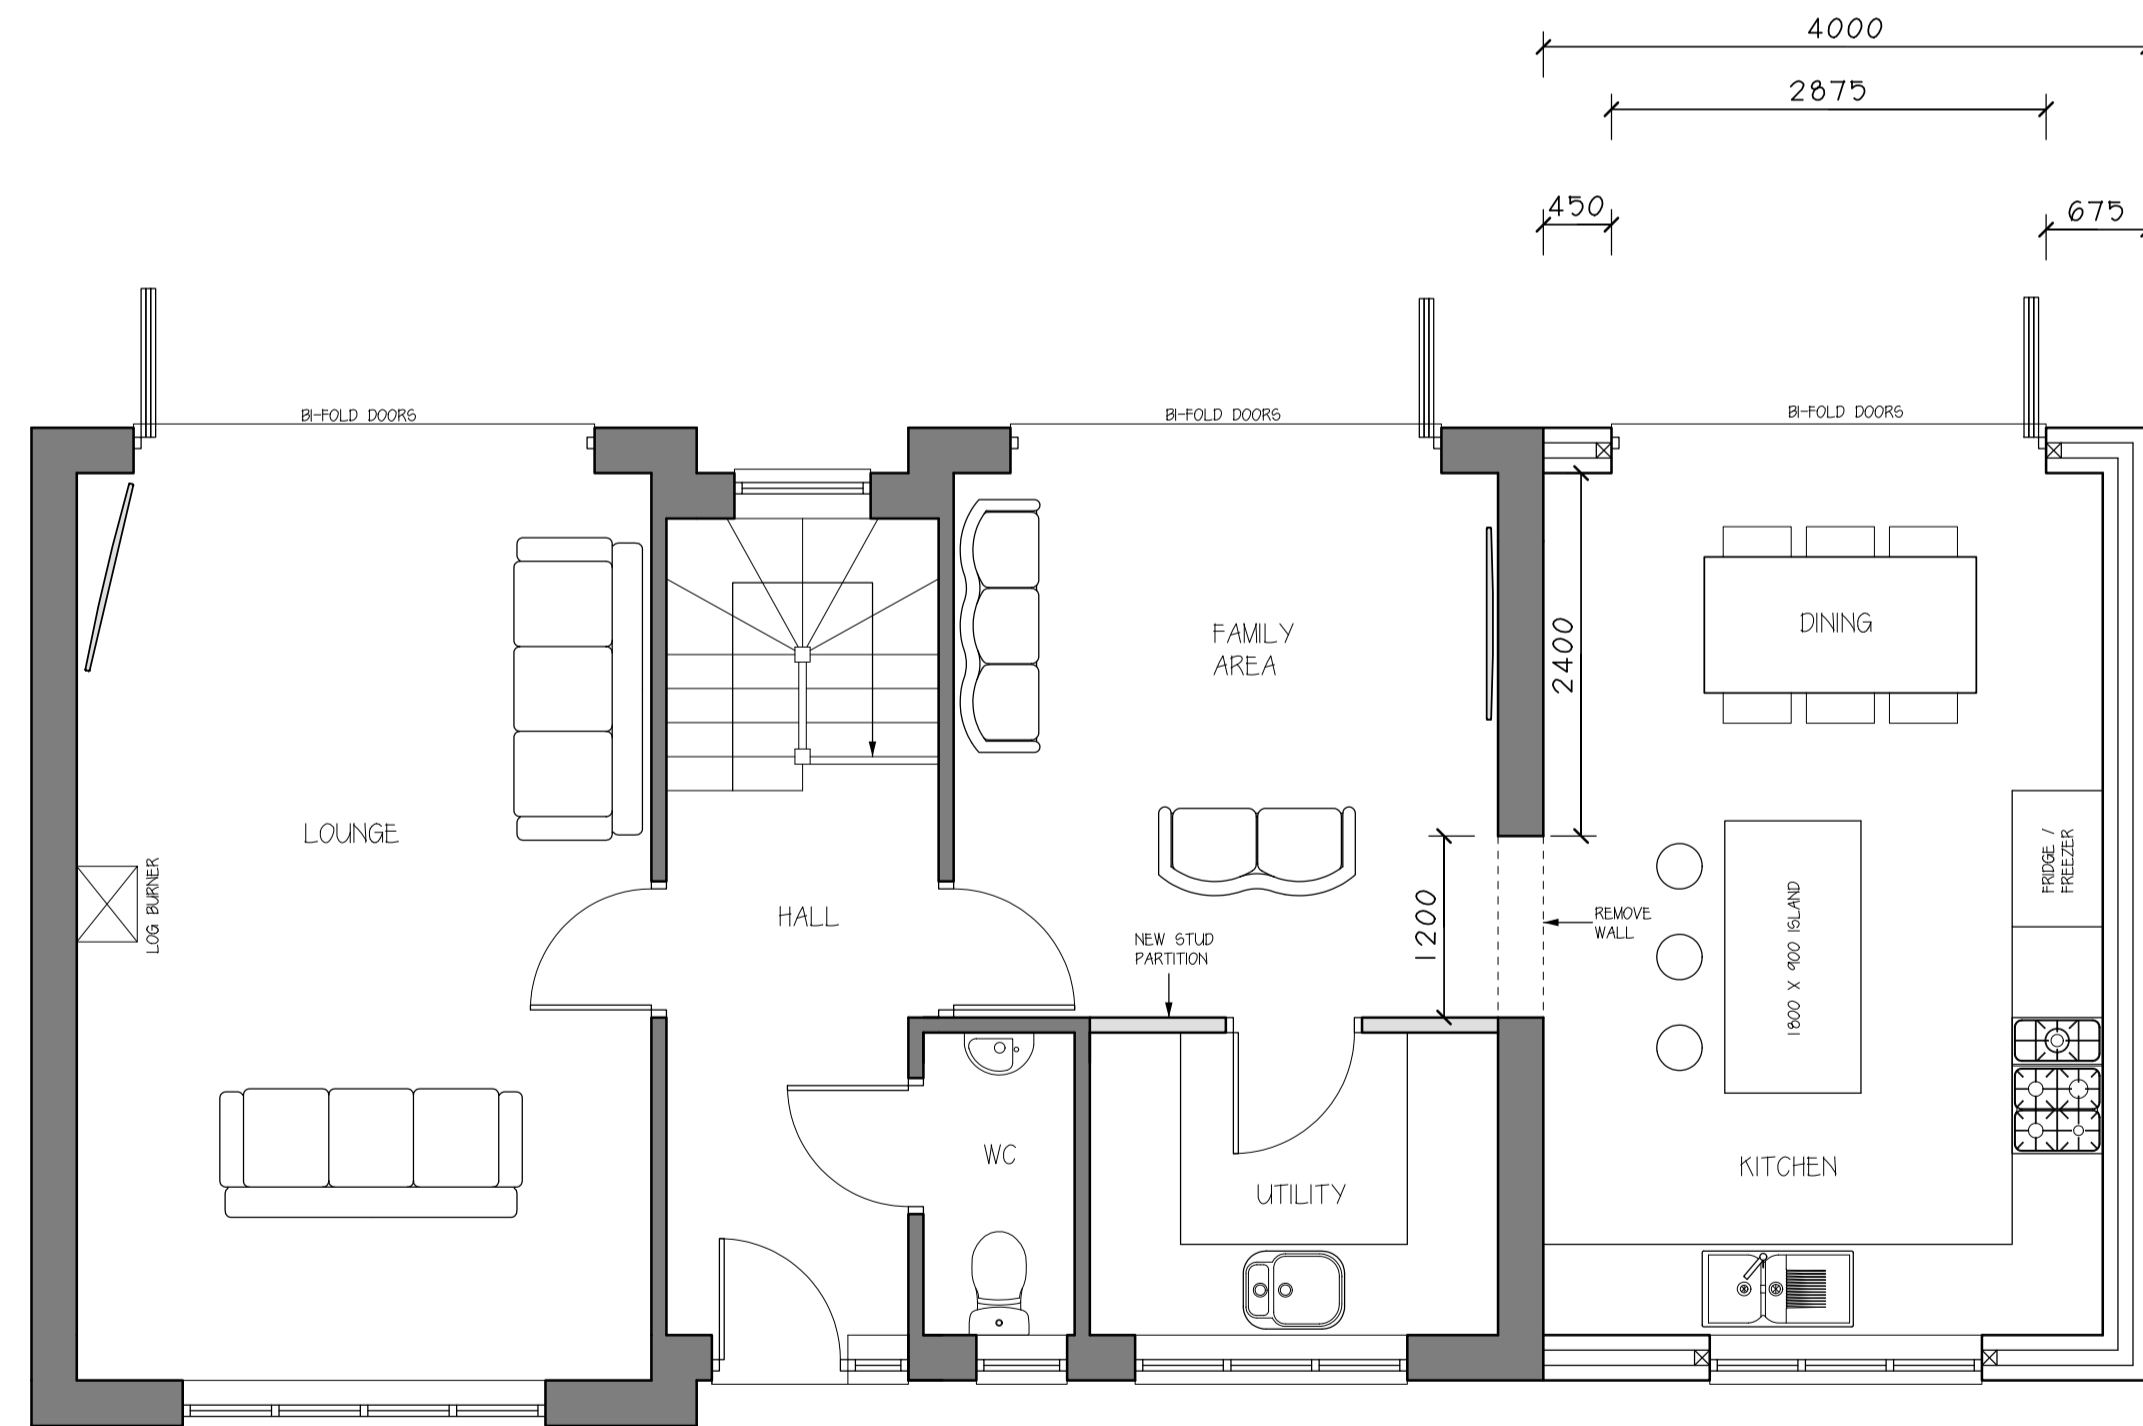

GROUND FLOOR PLAN - 1:50

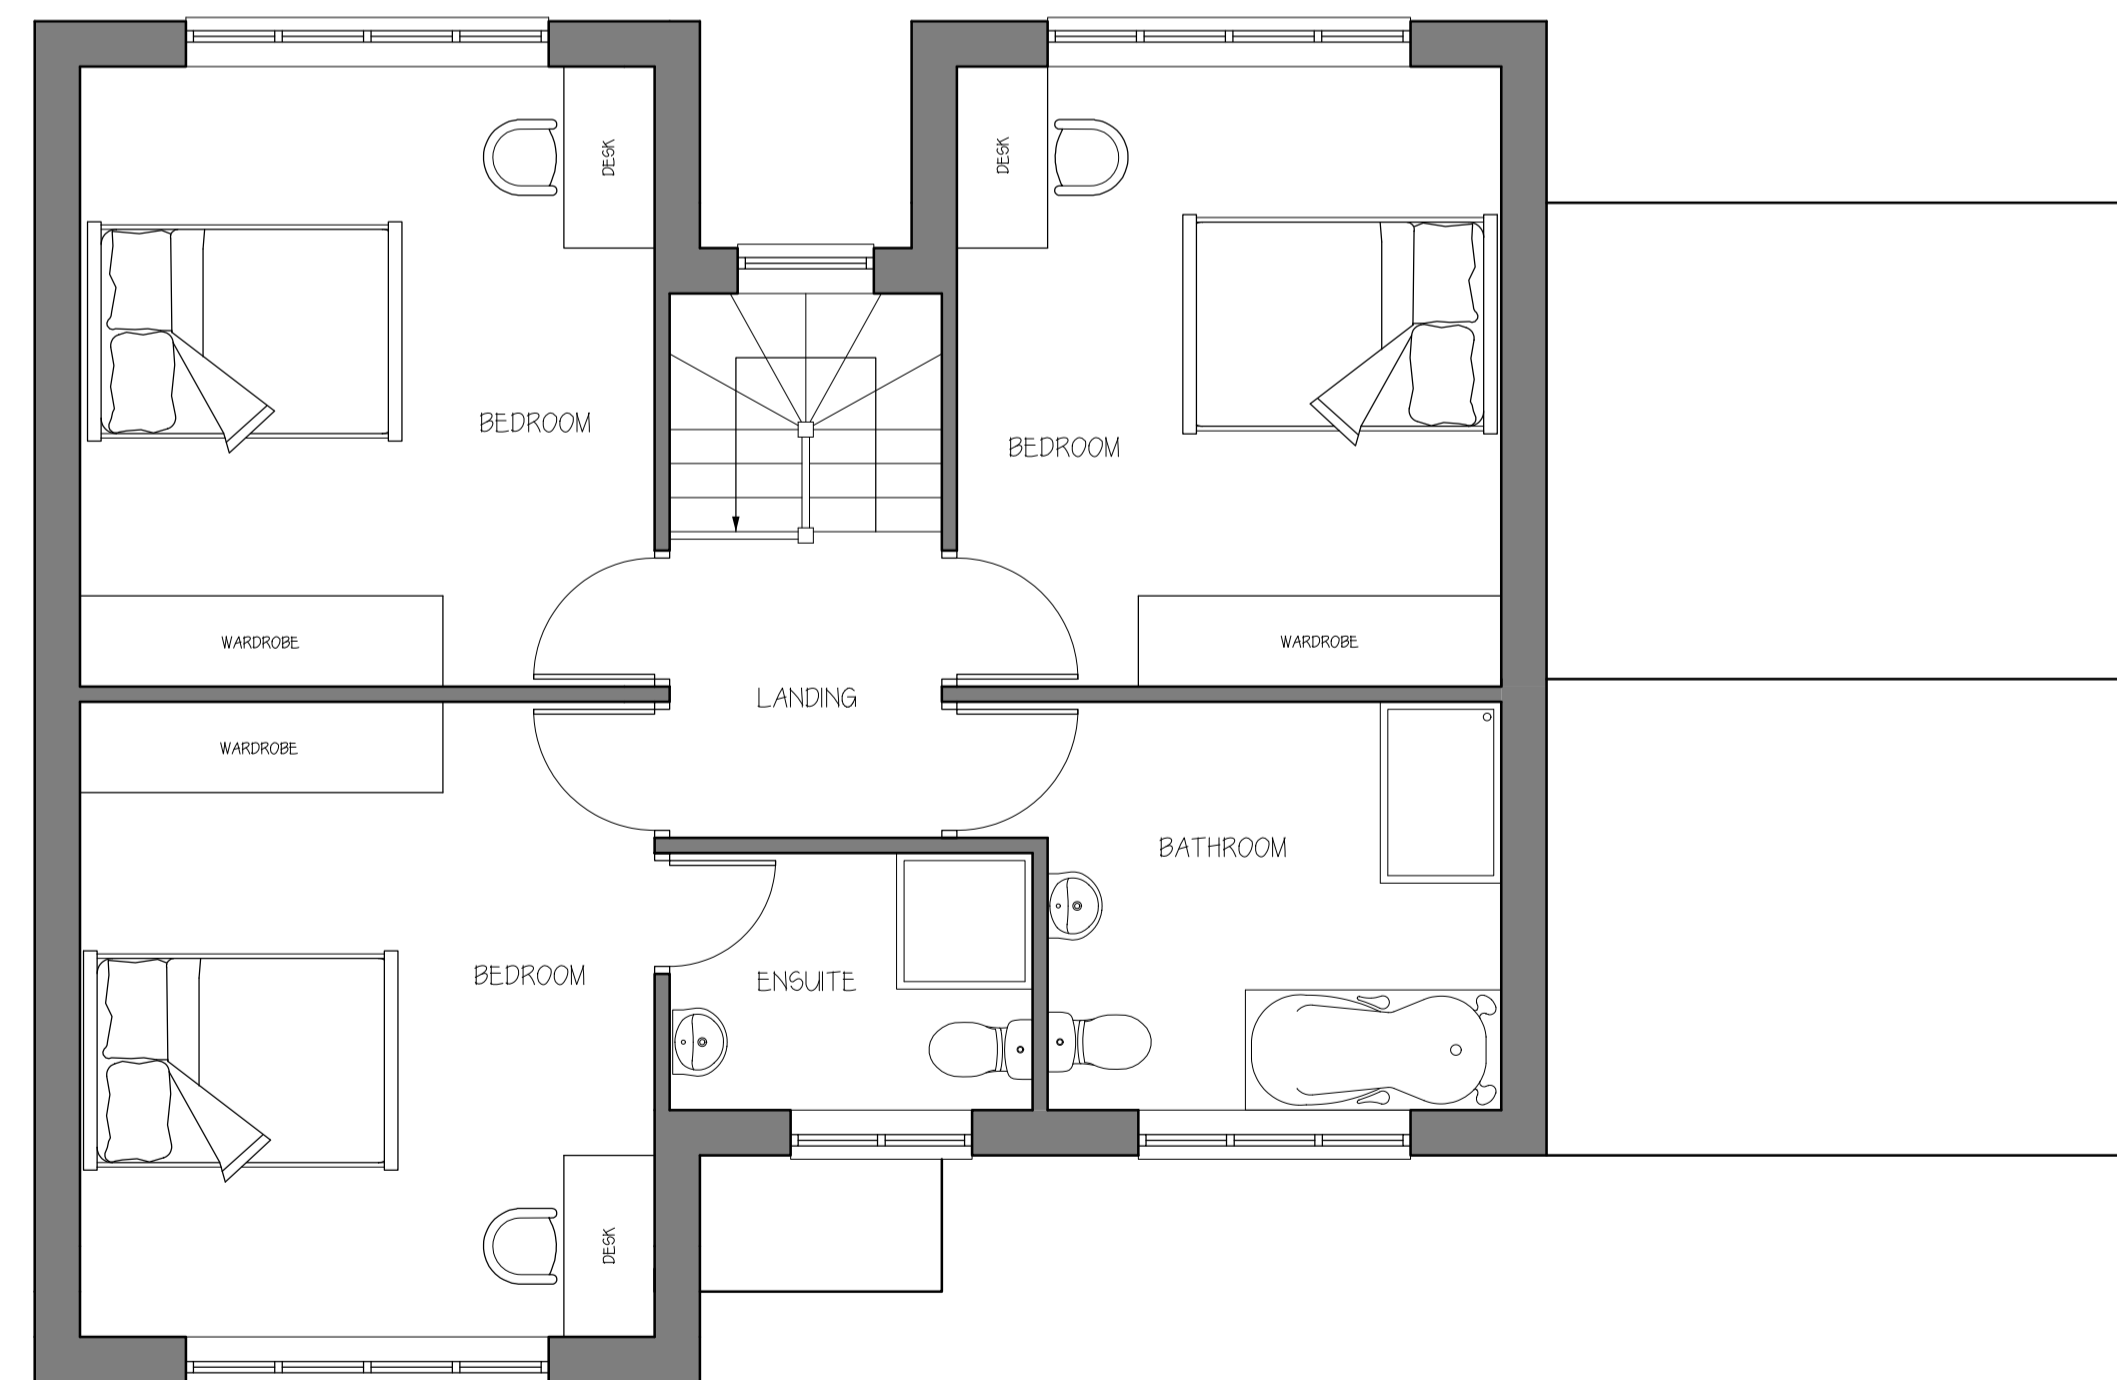

FIRST FLOOR PLAN - 1:50

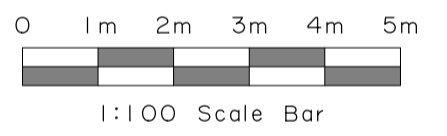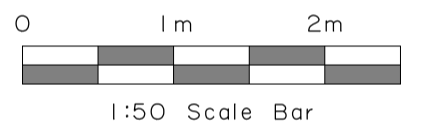

DO NOT SCALE FROM THIS PLAN. ALL DIMENSIONS & LEVELS ARE TO BE CHECKED ON SITE. ANY DISCREPANCIES ARE TO BE REPORTED IMMEDIATELY UPON DISCOVERY. THIS DRAWING IS FOR THE PURPOSE OF PLANNING PERMISSION & BUILDING REGULATIONS. AUTHORISED DESIGN LTD TAKES NO RESPONSIBILITY OR LIABILITY FOR ANY RELIANCE PLACED UPON OR USE MADE OF THIS DOCUMENT BY ANYONE FOR PURPOSES OTHER THAN FOR PLANNING AND BUILDING CONTROL APPROVAL. IT IS THE RESPONSIBILITY OF THE CLIENT TO RESOLVE ANY AND ALL MATTERS REGARDING THE PARTY WALL ACT 1996.

AUTHORISED DESIGN LTD CONFIRMS THAT THESE PLANS HAVE BEEN PREPARED TAKING ACCOUNT OF THE COVID 19 REGULATIONS AS FAR AS THEY RELATE TO THE DESIGNERS AND PRINCIPAL DESIGNERS DUTIES FOR THE PRE CONSTRUCTION PHASE FOR THE PURPOSE OF ACHIEVING PLANNING AND BUILDING REGULATION APPROVAL. THE CLIENT OR CLIENTS SUCCESSORS WILL BE REQUIRED TO COMPLY WITH THEIR OWN RESPONSIBILITIES AND DUTIES RELATING TO THE PRE CONSTRUCTION AND CONSTRUCTION PHASE SHOULD THE PROPOSALS PROGRESS FURTHER.

No.	Date	By	Contents

Revisions

Drawing Title
Proposed Floor Plans & Elevations

Project
Single storey side extension

Scale	Date	Drawn by
1:50 / 1:100	June 2023	SD

Client Details
Davies Development and Construction
3591 Waterside
Chesham
Buckinghamshire
HP5 1QE

Dwg.No.	Rev.
WS PP 02	A