



1. DO NOT SCALE DRAWING. IF IN DOUBT CONTACT DMS ARCHITECTURE LTD
 2. ALL DIMENSIONS ARE IN MILLIMETRES UNLESS NOTED OTHERWISE.
 3. NOT FOR CONSTRUCTION UNLESS STATED OTHERWISE.
 4. WHEN APPROPRIATE, THIS DRAWING IS TO BE READ IN CONJUNCTION WITH PROJECT SPECIFIC DESIGNERS RISK ASSESSMENTS, PRODUCED IN ACCORDANCE WITH REQUIREMENTS OF REGULATION 13 OF THE CONSTRUCTION (DESIGN AND MANAGEMENT) REGULATIONS 2007.
 5. THE DESIGN SHOWN ON THIS DRAWING IS THE PROPERTY OF DMS ARCHITECTURE LTD AND IS NOT TO BE USED OR ITS CONTENTS COPIED, COMMUNICATED OR DISCLOSED, IN WHOLE OR IN PART, EXCEPT IN ACCORDANCE WITH A CONTRACT, LICENCE OR AGREEMENT IN WRITING WITH DMS ARCHITECTURE LTD.

NOTES


THIS DRAWING TO BE READ IN CONJUNCTION WITH DRAWINGS 1819-(01)001, 002, 003, 005, 006, 007

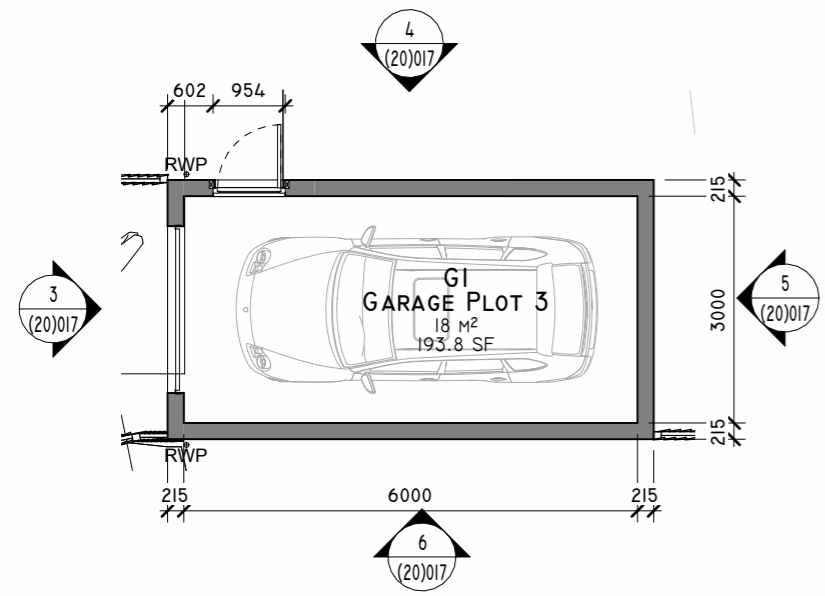


1 PR-00-FFL GARAGE
 1 : 100

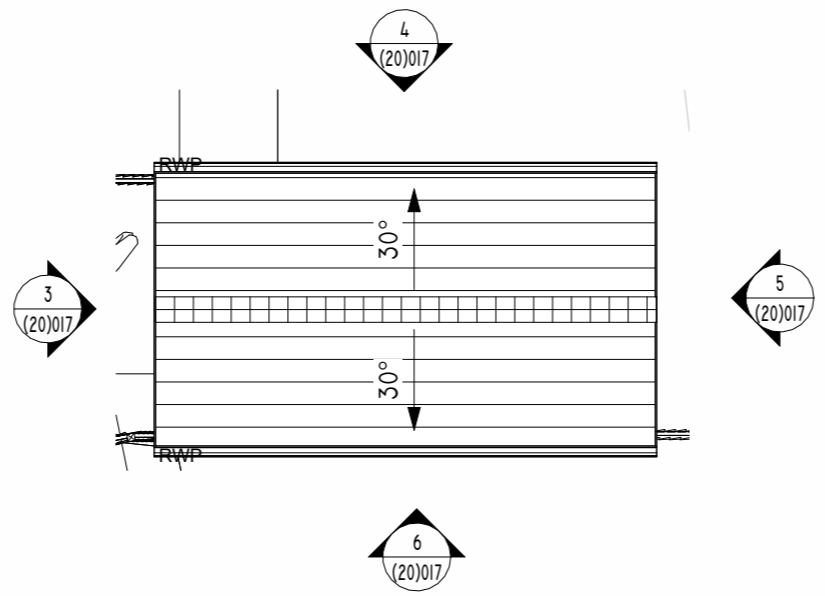

2 ROOF GARAGE
 1 : 100

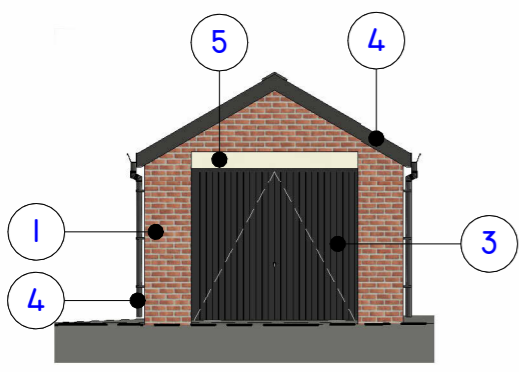


3 FRONT ELEVATION
 1 : 100

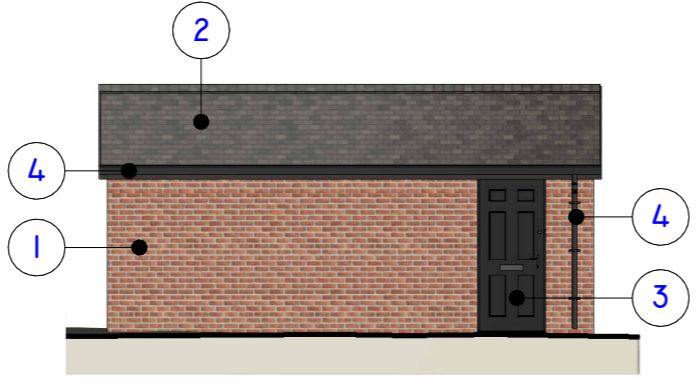


4 SIDE ELEVATION 1
 1 : 100



7 GARAGE VISUAL

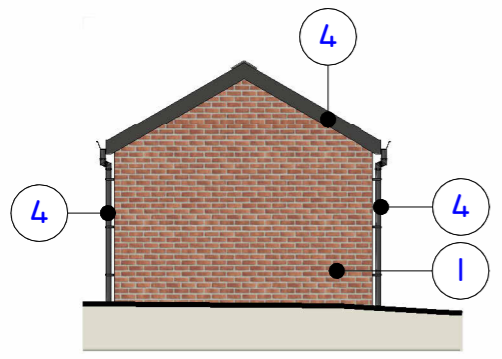


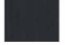


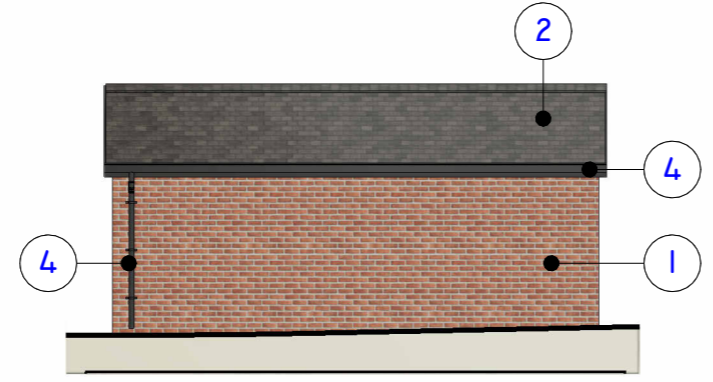
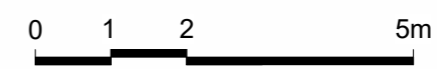
5 REAR ELEVATION
 1 : 100



6 SIDE ELEVATION 2
 1 : 100

MATERIAL KEY

-  1. ALDERLEY RUSSET BLEND BRICK
-  2. PLAIN CONCRETE ROOFTILE GREY
-  3. ALUMINIUM UP & OVER GARAGE DOOR GREY
-  4. UPVC GREY
-  5. BATH STONE CILLS & HEADERS



SCALE 1 : 100

| REV | DATE | DESCRIPTION | DRN. | CKD. |
|-----|----------|---------------------|------|------|
| A | 12/10/23 | ISSUED FOR PLANNING | PMD | MS |



THE OLD POST OFFICE, 20B ROPERGATE
 PONTEFRACT, WF8 1LY
 Tel 01924 899749

Email: mail@dmsarchitecture.co.uk www.dmsarchitecture.co.uk

PROJECT
 25 ORCHARD WAY
 FELTHAM PROPERTIES LTD
 HARWELL, DIDCOT,
 OXFORDSHIRE, OX11 0LQ

TITLE
 GARAGE PLANS AND ELEVATIONS

STAGE
 3 - PLANNING

SCALE
 1 : 100@ A3

DATE
 02/08/23

DRAWN
 PMD

CHECKED
 MS

DRAWING No.
 1819- DMS- G1- 00- M2- A- (20)017

REV.
 A

SUITABILITY
 P1

PROJECT No.
 1819