

- Rev B 12/22 Houses repositioned on the site, driveways increased to 3.5m, 2 visitor parking spaces repositioned, and increased to 8000 x 3000mm, access to Plot 1 repositioned
- Rev A 09/22 Houses repositioned on the site, driveways increased to 3m, 2 visitor parking spaces added and pavement increased to 2m

Irene Farish Architect  
B.Arch. Hons Dip





arb Architects Registration Board

5 Burgess Mews, Main Street, Neilston, G78 3NH

0749 884 1960  
irenefarisharchitect@gmail.com

Client	Mr Hussain
Project	Residential Development Burnbank Drive Barrhead G78 2ER
Drawing Title	Block Plan
Scale	1/1200
Date	March 2022
Drawing No	03 rev B

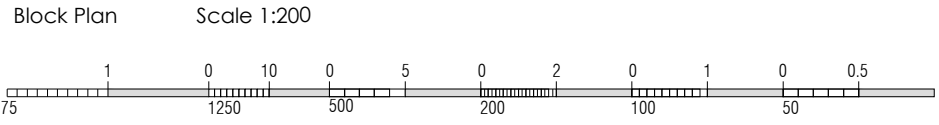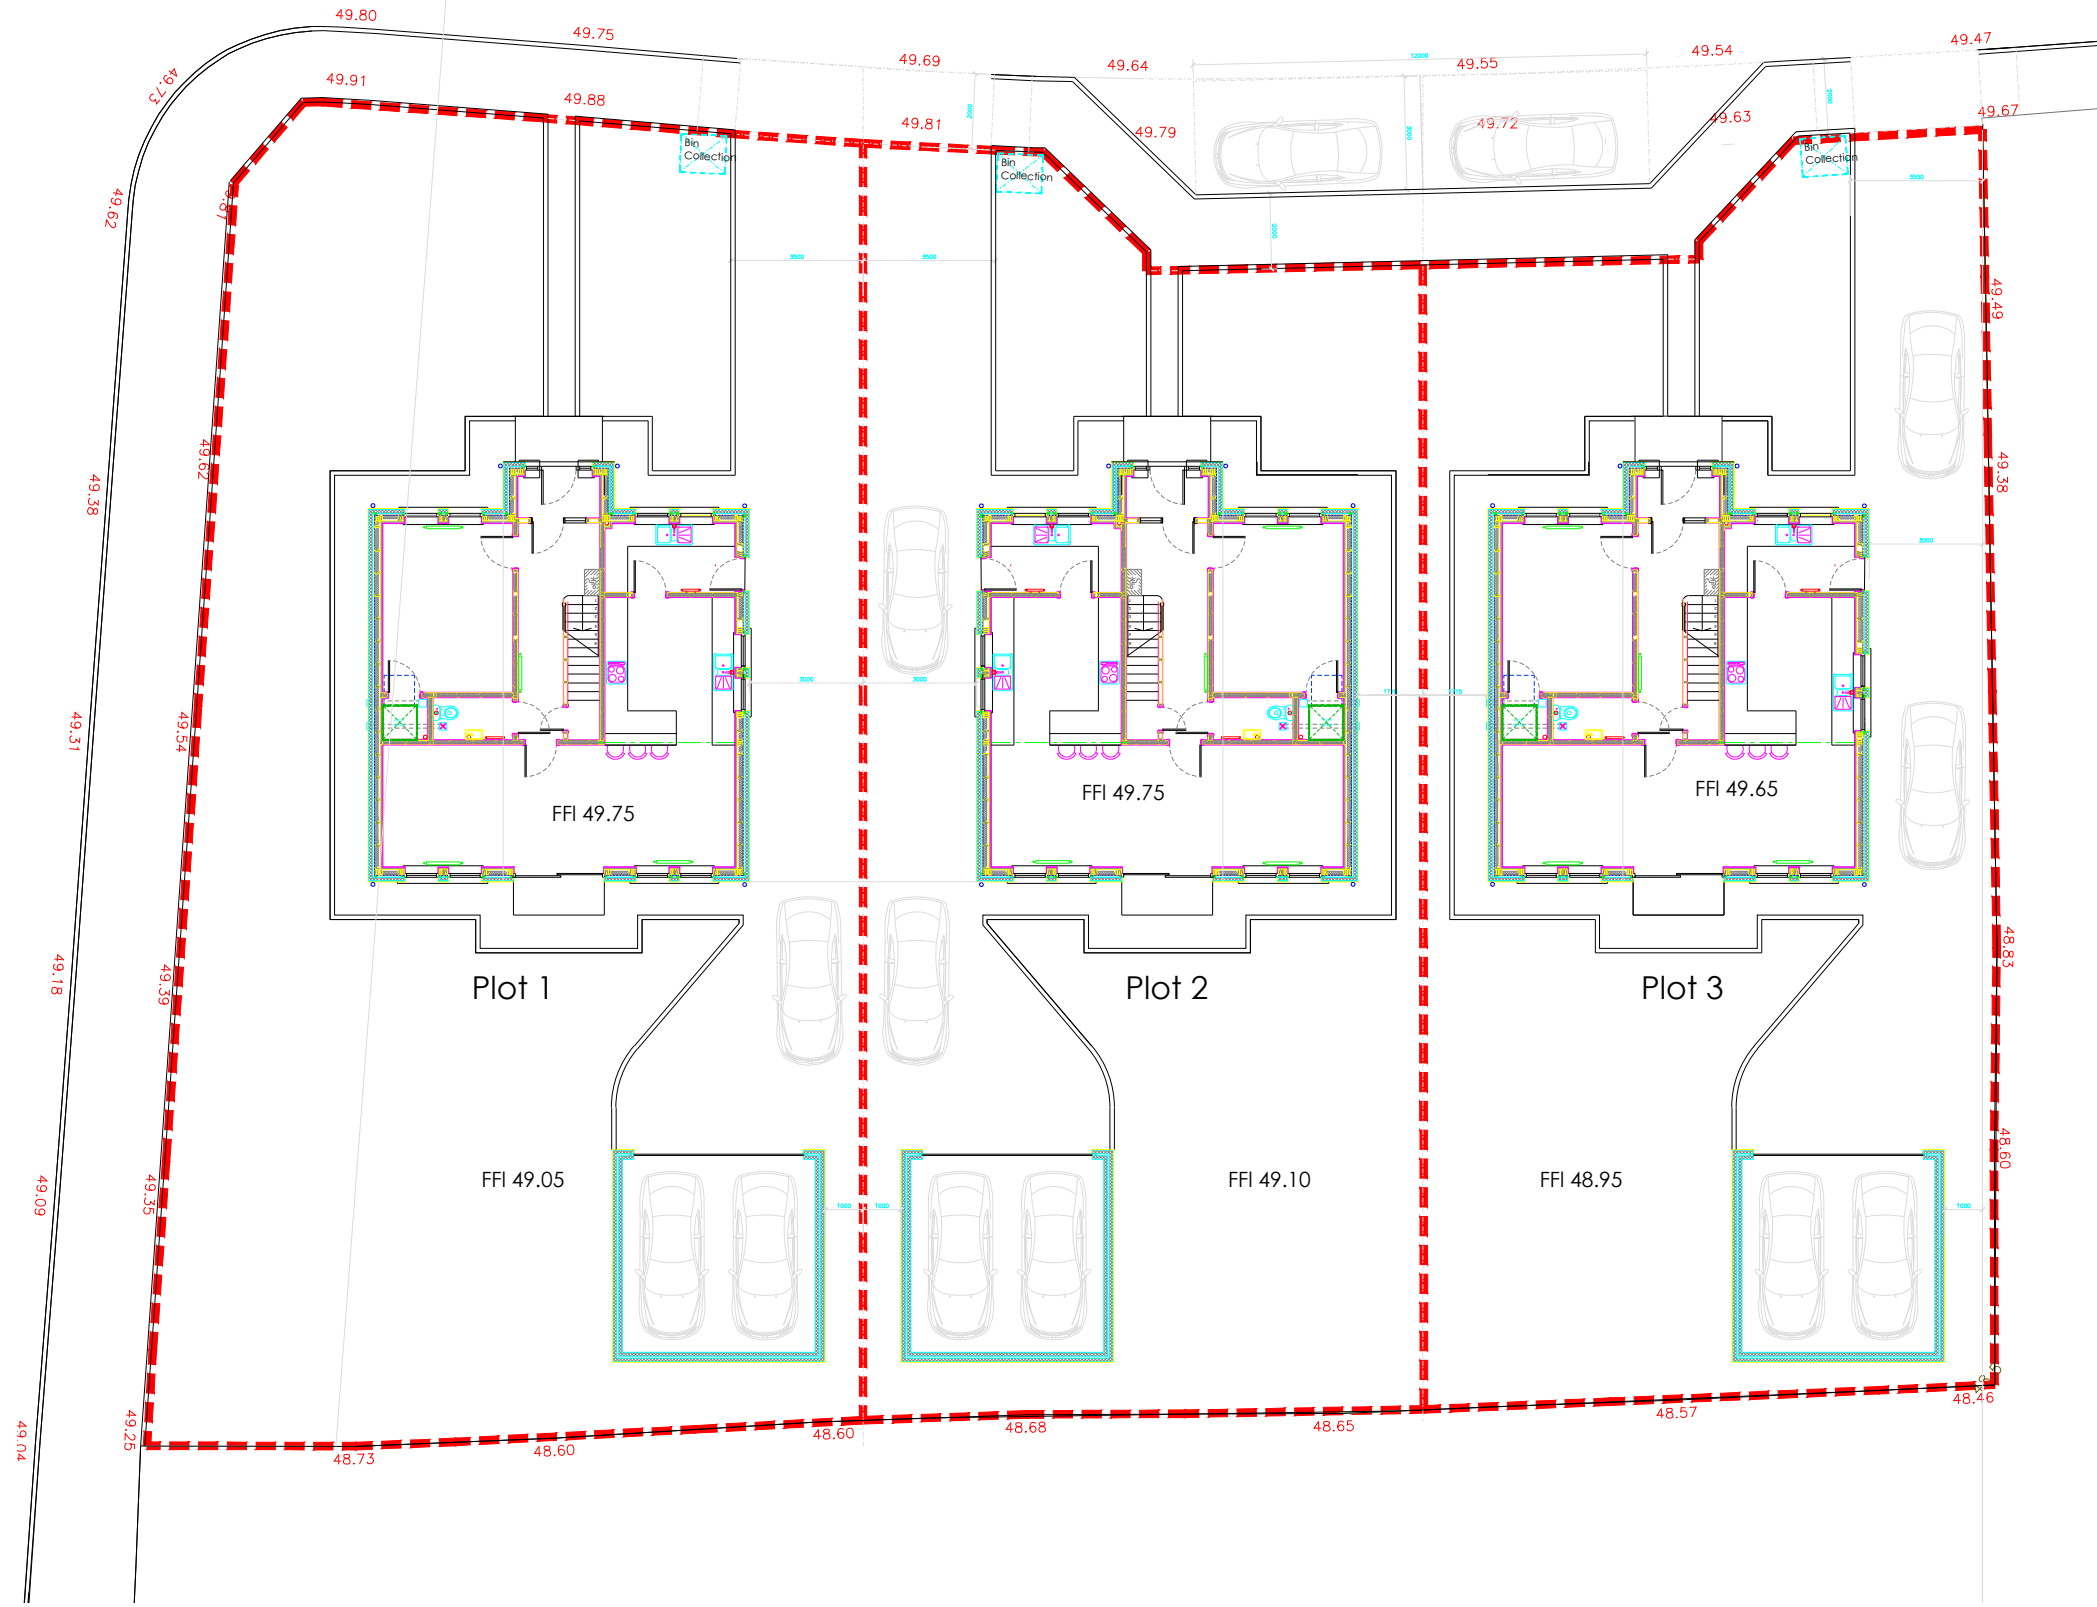

- Rev B 12/22 Houses repositioned on the site, driveways increased to 3.5m, 2 visitor parking spaces repositioned, and increased to 8000 x 3000mm, access to Plot 1 repositioned
- Rev A 09/22 Houses repositioned on the site, driveways increased to 3m, 2 visitor parking spaces added and pavement increased to 2m

Irene Farish Architect  
B.Arch. Hons Dip




arb  
Architects  
Registration  
Board

5 Burgess Mews, Main Street,  
Neilston, G78 3NH

0749 884 1960  
irenefarisharchitect@gmail.com

Client	Mr Hussain
Project	Residential Development Burnbank Drive Barrhead G78 2ER
Drawing Title	Block Plan
Scale	1/1200
Date	March 2022
Drawing No	03 rev B

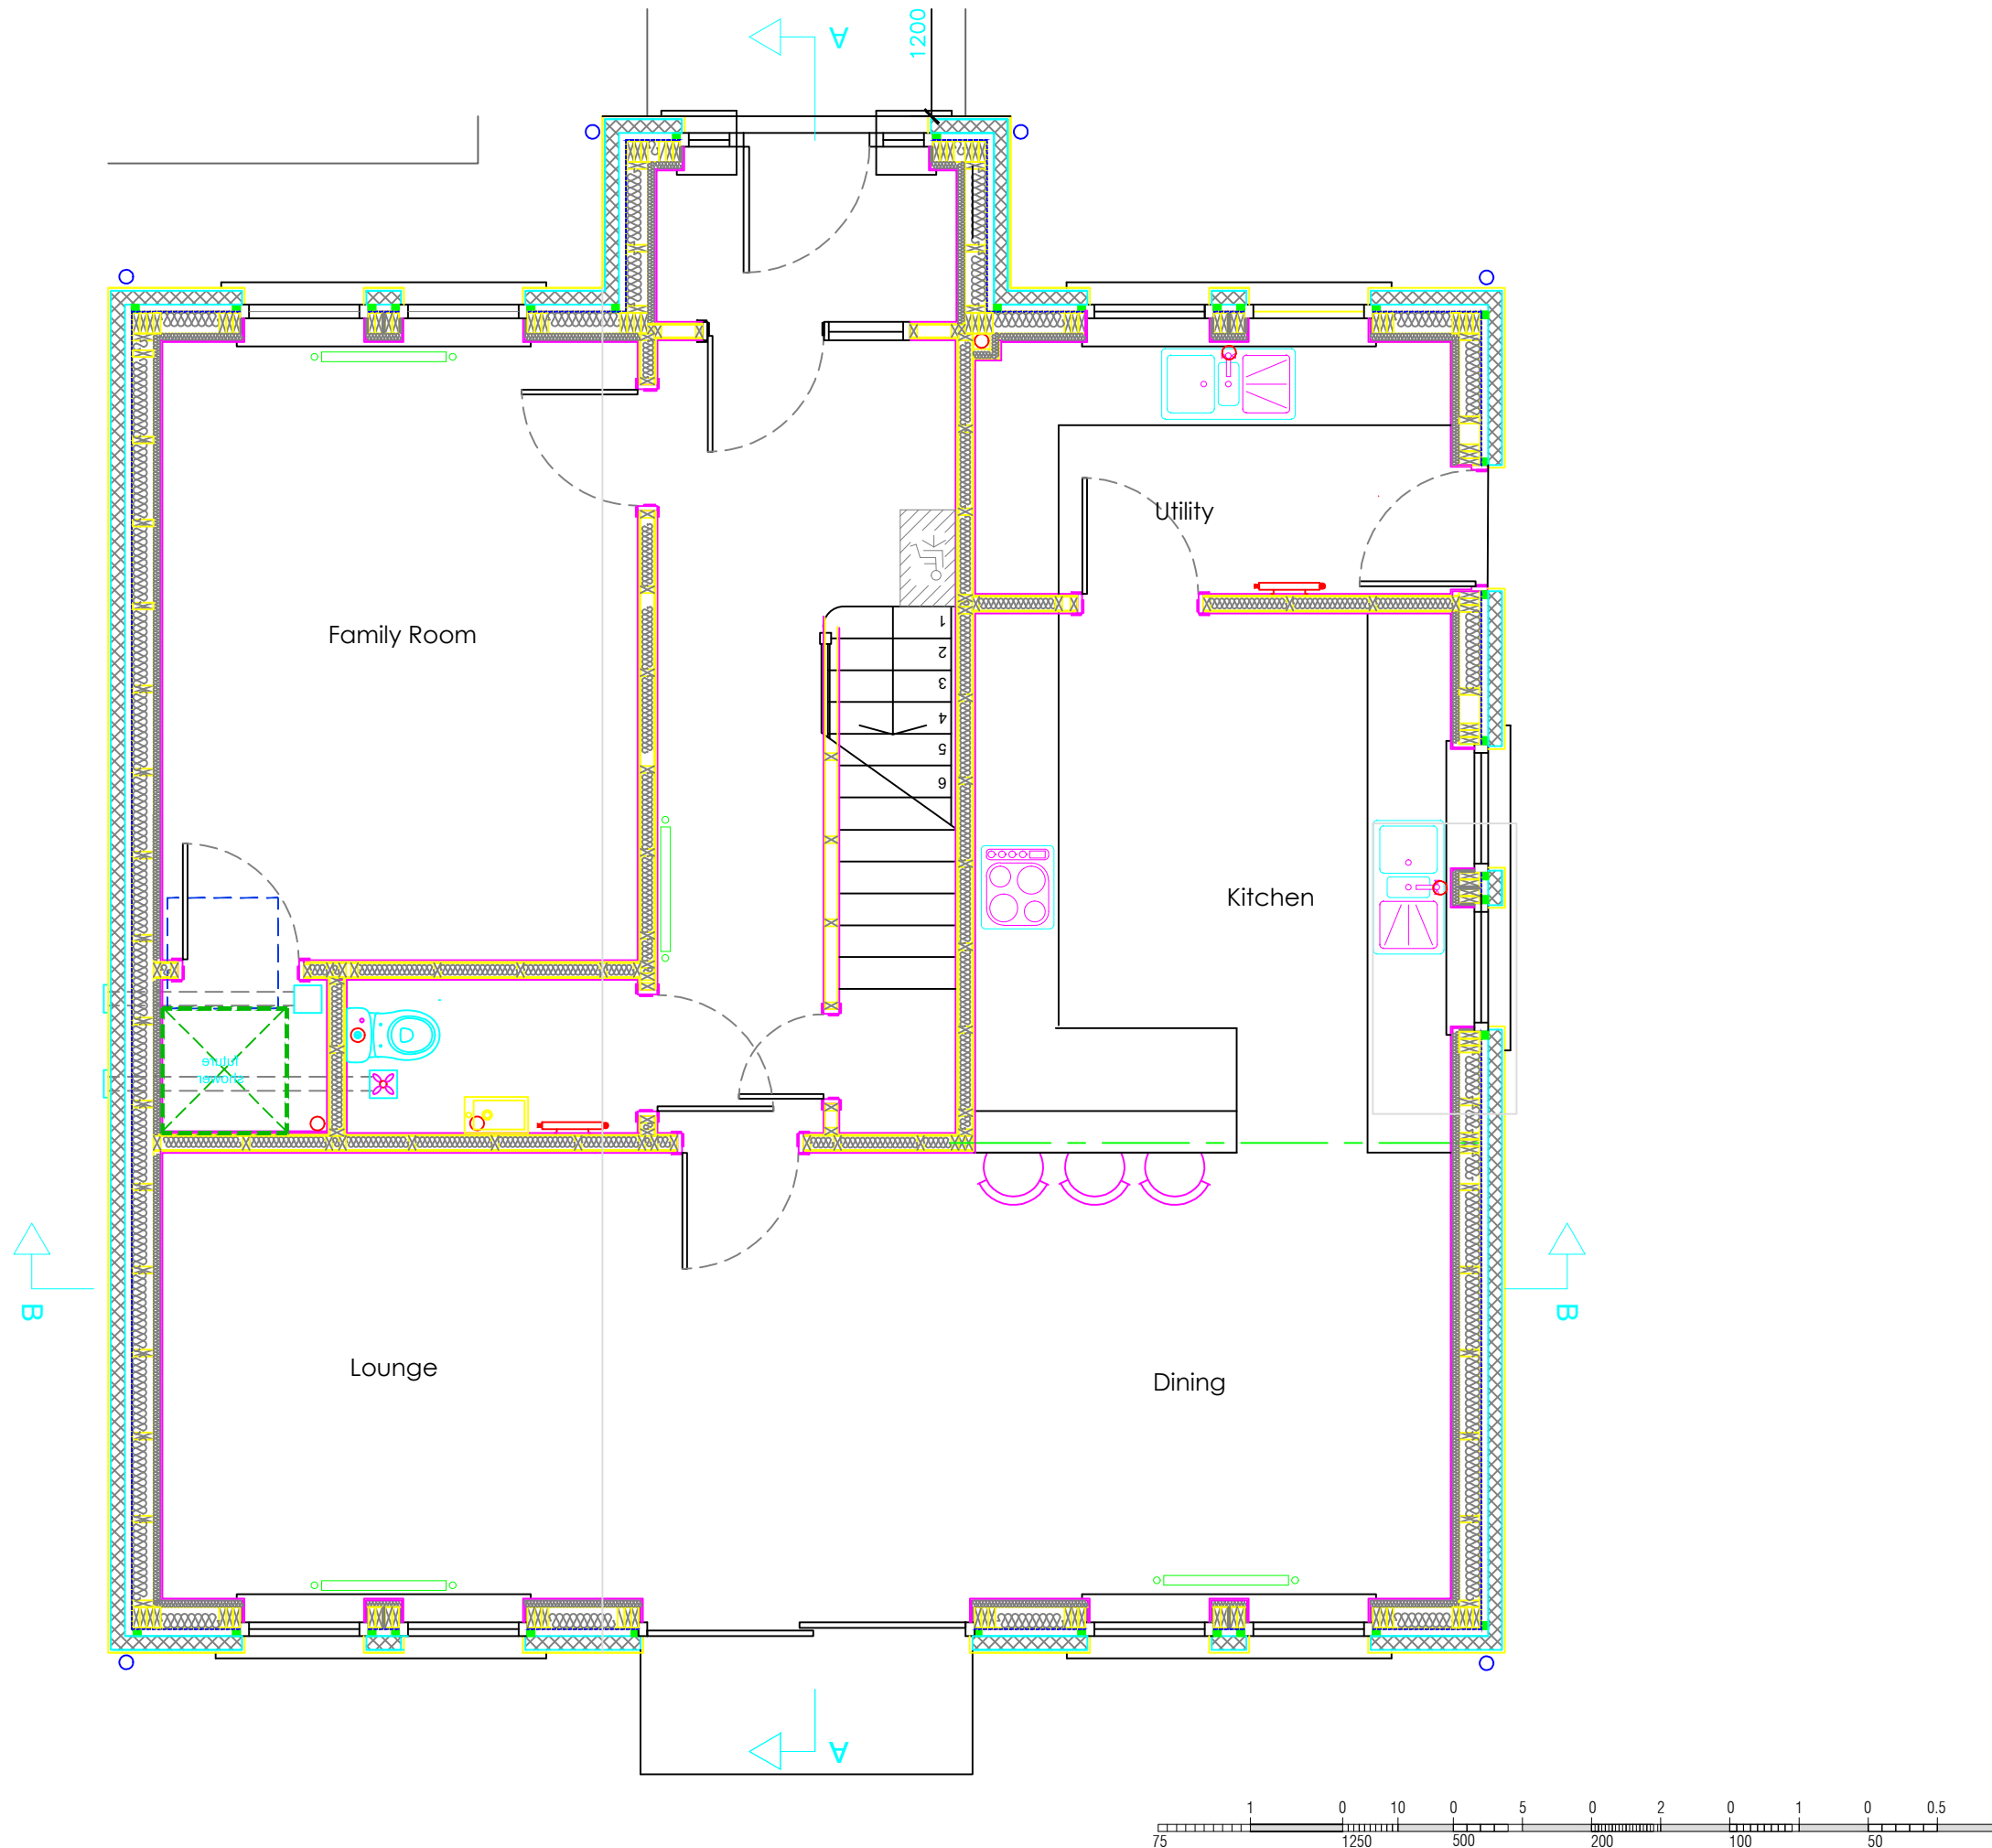

Rev A 12/22 Plan mirrored to suit new driveway location

Irene Farish Architect  
B.Arch. Hons Dip




arb ARCHITECTS  
Registration  
Russett

5 Burgess Mews, Main Street,  
Neilston, G78 3NH

0749 884 1960  
irenefarisharchitect@gmail.com

Client	Mr Hussain
Project	Residential Development Burnbank Drive, Barrhead G78 2ER  House Layouts
Drawing Title	Plot 3 Ground Floor Plan
Scale	1/50 @ A3
Date	March 2022
Drawing No	14 rev A

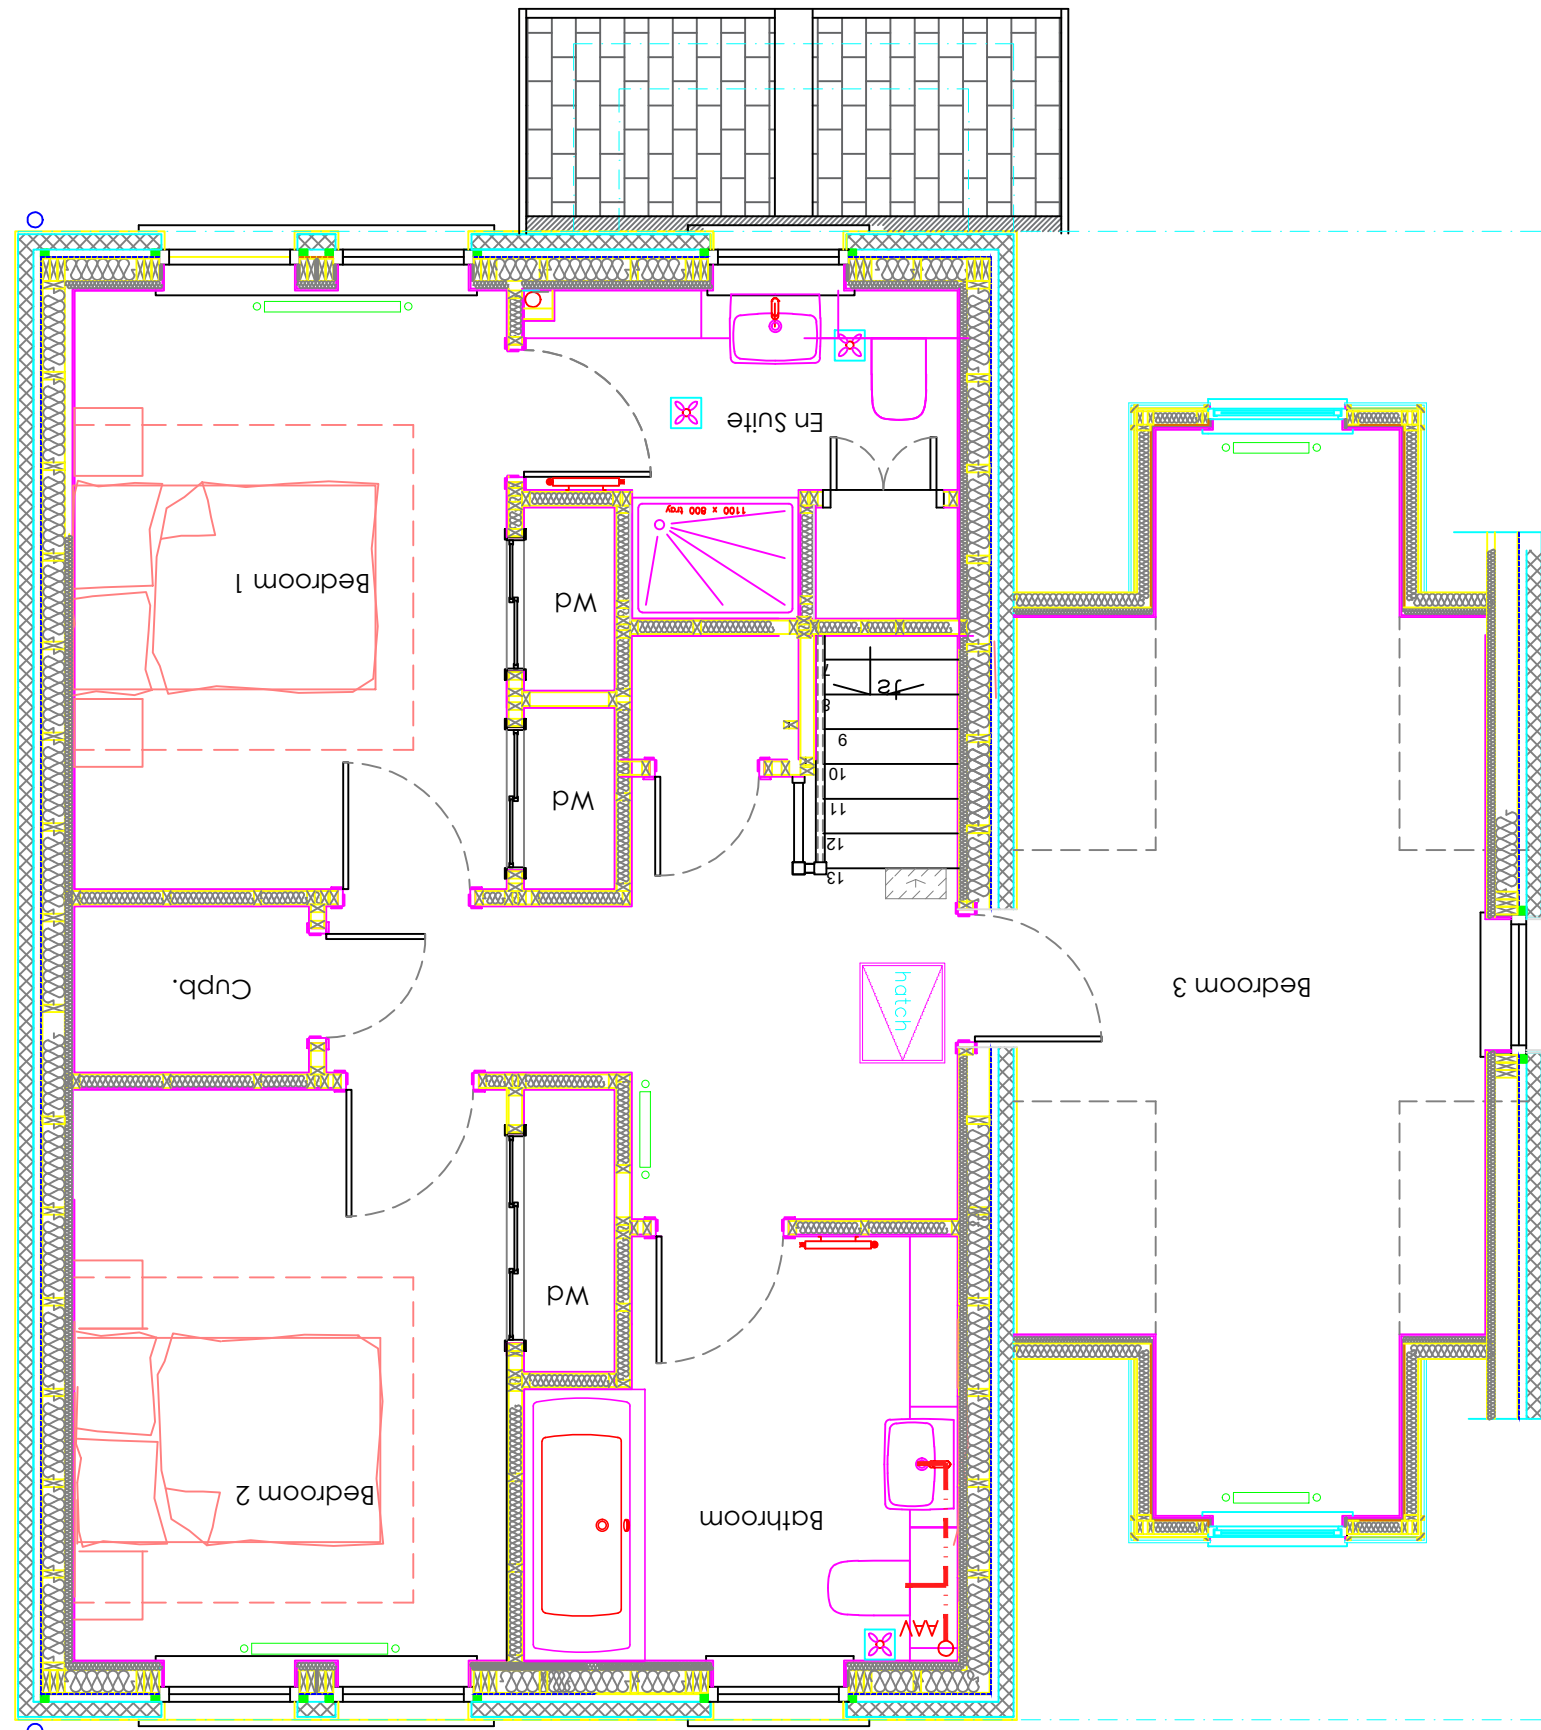

Rev A 12/22 Plan altered to suit new driveway location

Irene Farish Architect  
B.Arch. Hons Dip




arb  
Architects  
Registrar  
Board

5 Burgess Mews, Main Street,  
Neilston, G78 3NH

0749 884 1960  
irenefarisharchitect@gmail.com


Client	Mr Hussain
Project	Residential Development Burnbank Drive Barrhead G78 2ER
Drawing Title	Plot 3 First Floor Plan
Scale	1/50 @ A3
Date	March 2022
Drawing No	15 rev A

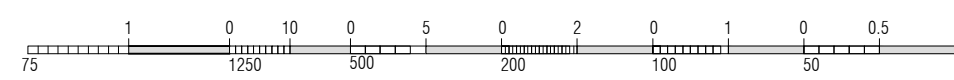


Concrete roof tiles - grey  
 Render - white  
 Facing brick - red brindle  
 Windows and doors - white UPVC  
 Rainwater goods - white UPVC  
 Fascias, soffits and bargeboards - white UPVC  
 Garage doors - white PPC aluminium




Front Elevation

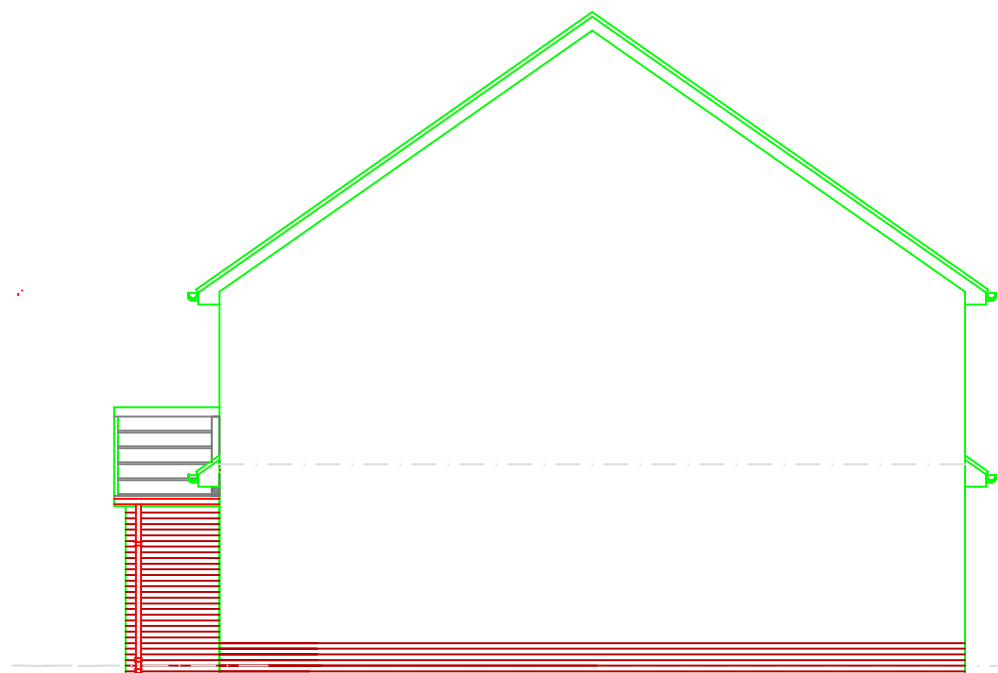

Side Elevation

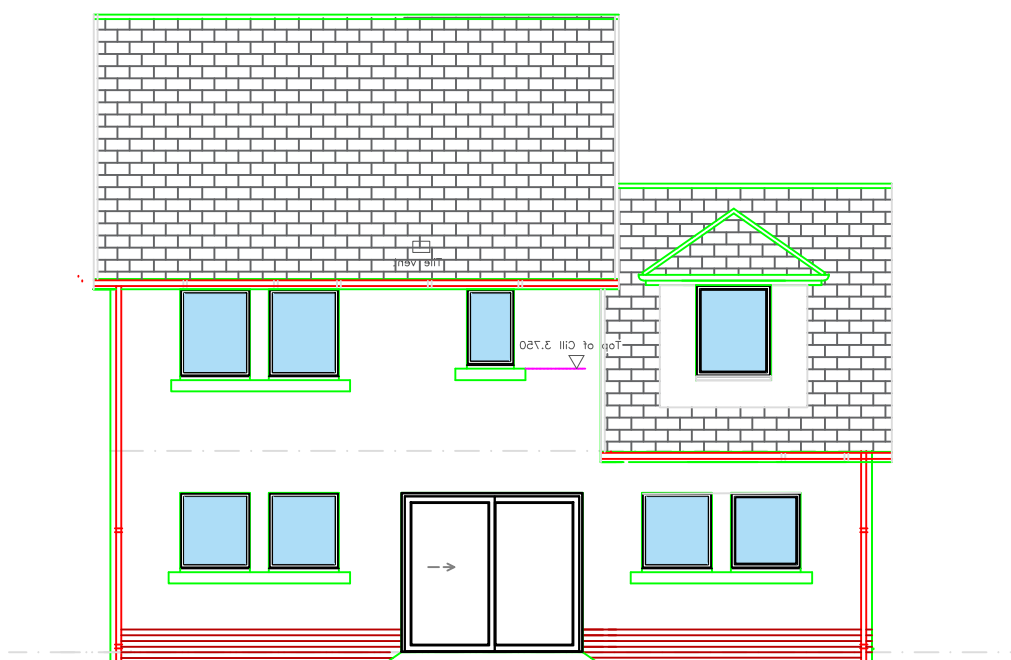

Rear Elevation

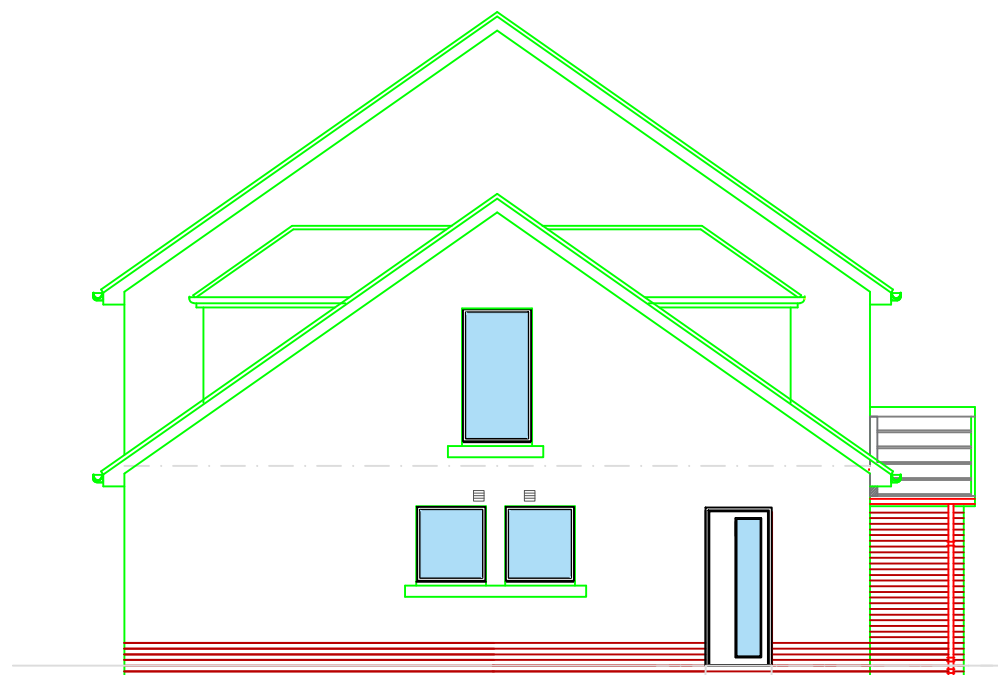

Side Elevation

Rev A 12/22 Side elevation altered to suit new driveway location

Irene Farish Architect  
 B.Arch. Hons Dip




arb Architects Registration Board

5 Burgess Mews, Main Street, Neilston, G78 3NH

0749 884 1960  
 irenefarisharchitect@gmail.com

Client	Mr Hussain
Project	Residential Development Burnbank Drive Barrhead G78 2ER
Drawing Title	Plot 3 Elevations
Scale	1:100 @ A3
Date	March 2022
Drawing No	17 rev A

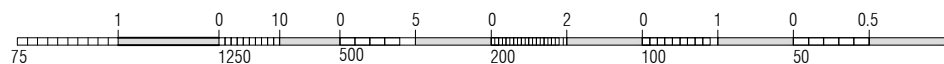





Concrete roof tiles - grey  
 Render - white  
 Facing brick - red brindle  
 Windows and doors - white UPVC  
 Rainwater goods - white UPVC  
 Fascias, soffits and bargeboards - white UPVC  
 Garage doors - white PPC aluminium




Front Elevation

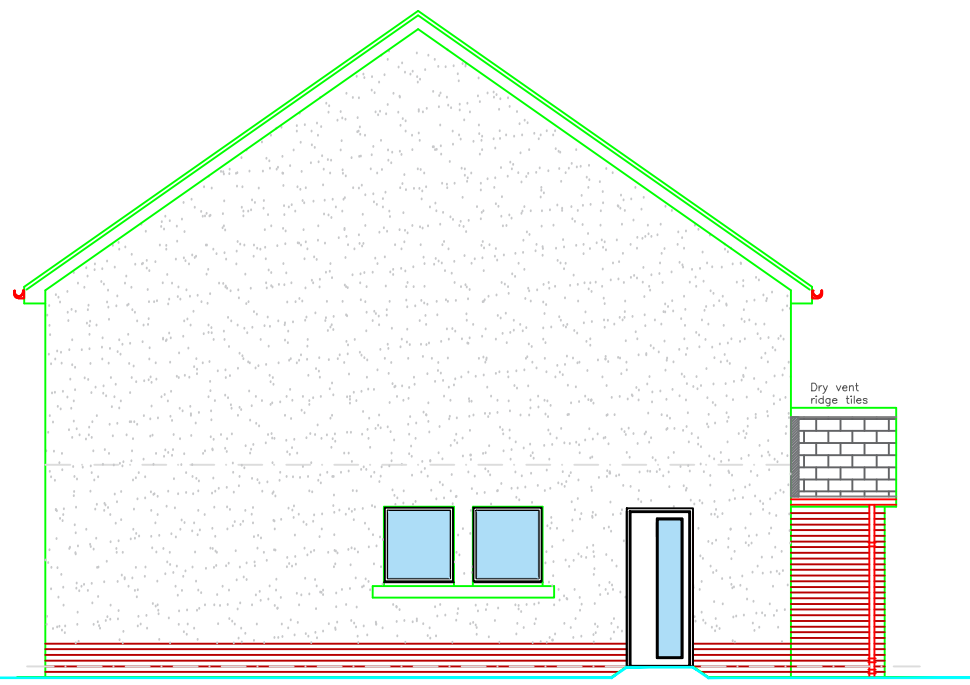


Side Elevation

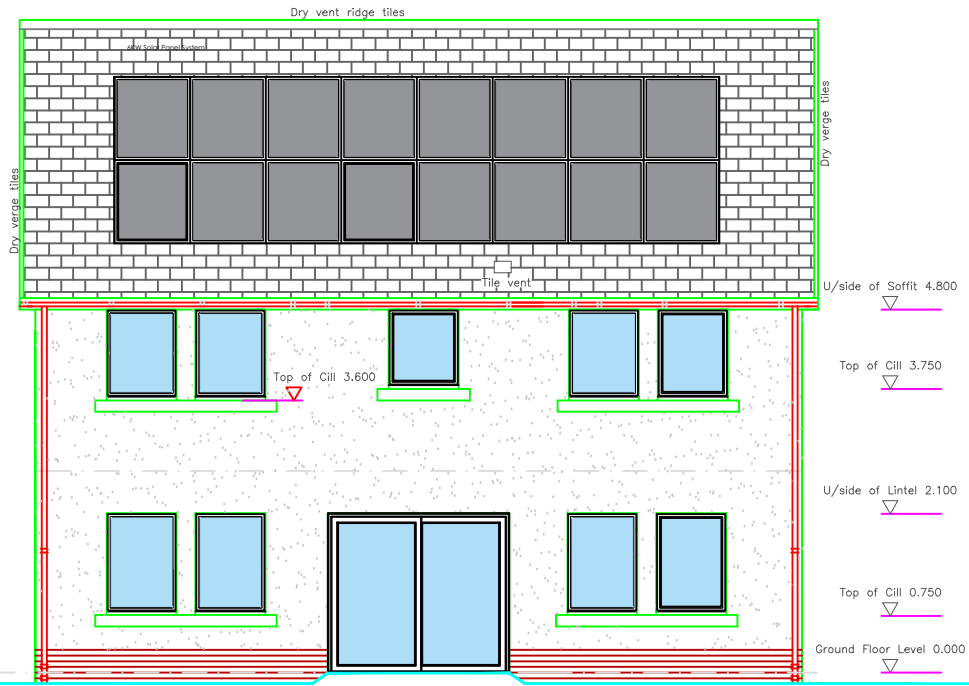

Rear Elevation

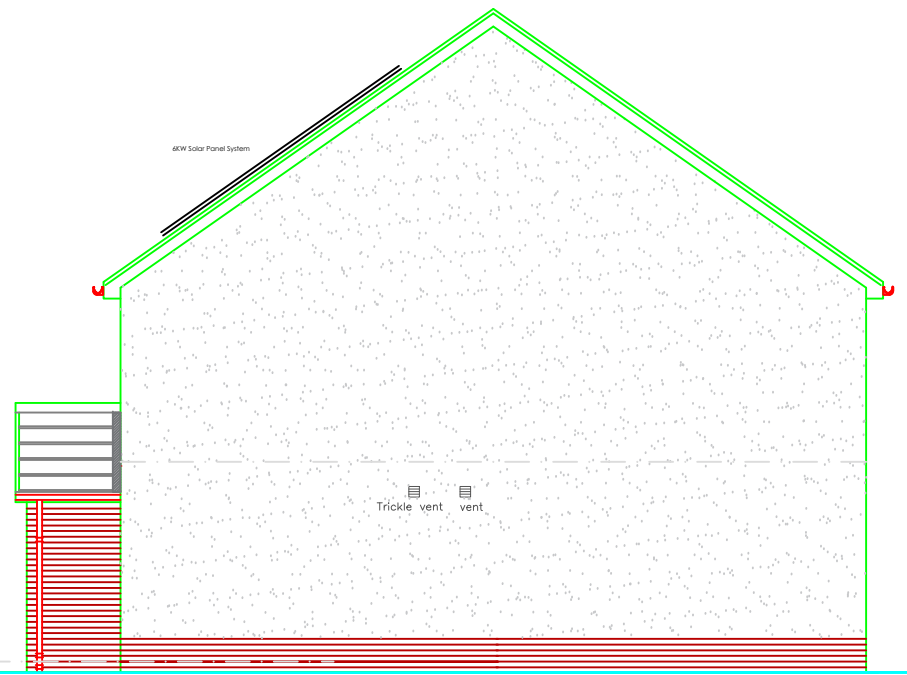

Side Elevation

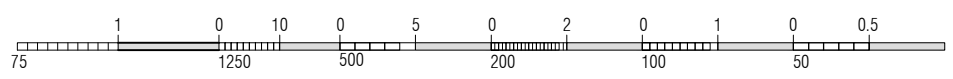

**Irene Farish Architect**  
 B.Arch. Hons Dip

**arb** Architects  
 Registration  
 No. 2012

5 Burgess Mews, Main Street,  
 Neilston, G78 3NH


0749 884 1960  
 irenefarisharchitect@gmail.com

Client	Mr Hussain
Project	Residential Development
	Burnbank Drive Barrhead G78 2ER
Drawing Title	Elevations
Scale	1:100 @ A3
Date	March 2022
Drawing No	08




Concrete roof tiles - grey  
 Render - white  
 Facing brick - red brindle  
 Windows and doors - white UPVC  
 Rainwater goods - white UPVC  
 Fascias, soffits and bargeboards - white UPVC  
 Garage doors - white PPC aluminium


Elevation to Burnbank Street  
 Scale: 1:200

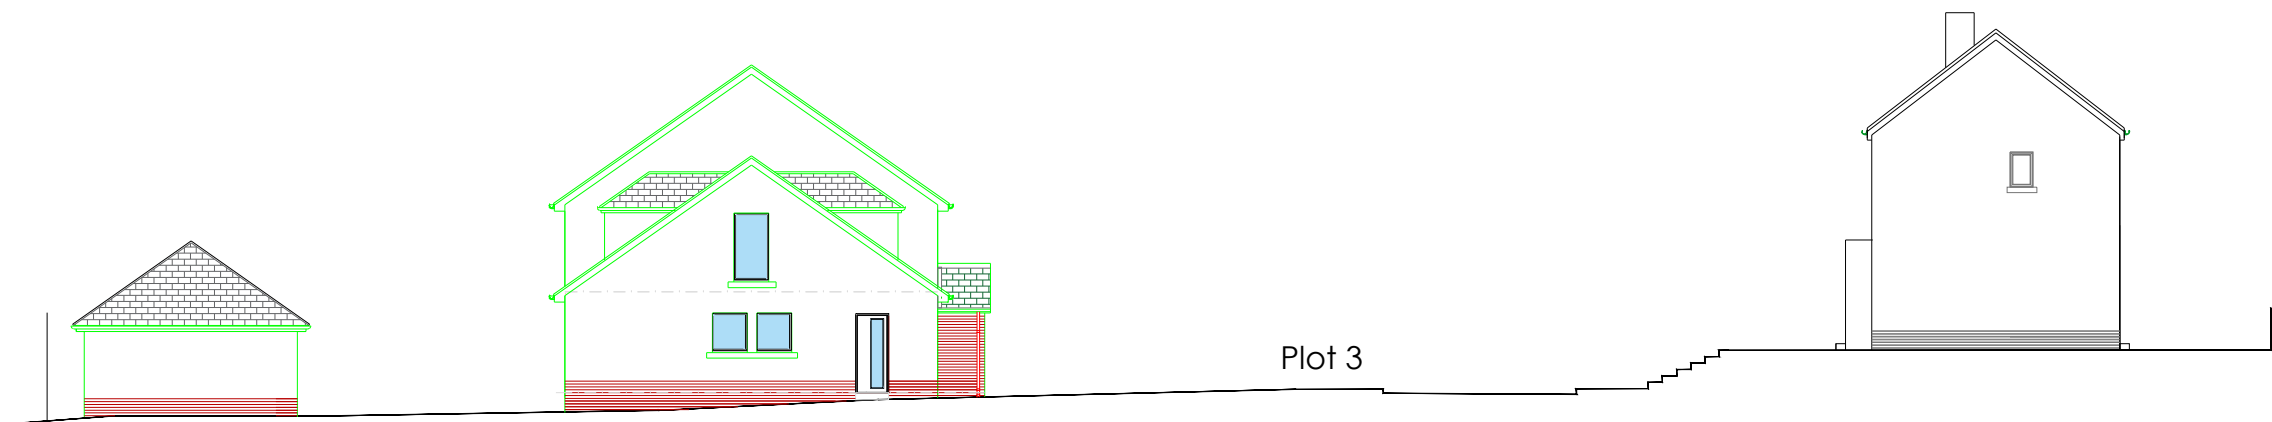

Elevation to Arthurlie Avenue  
 Scale: 1:200

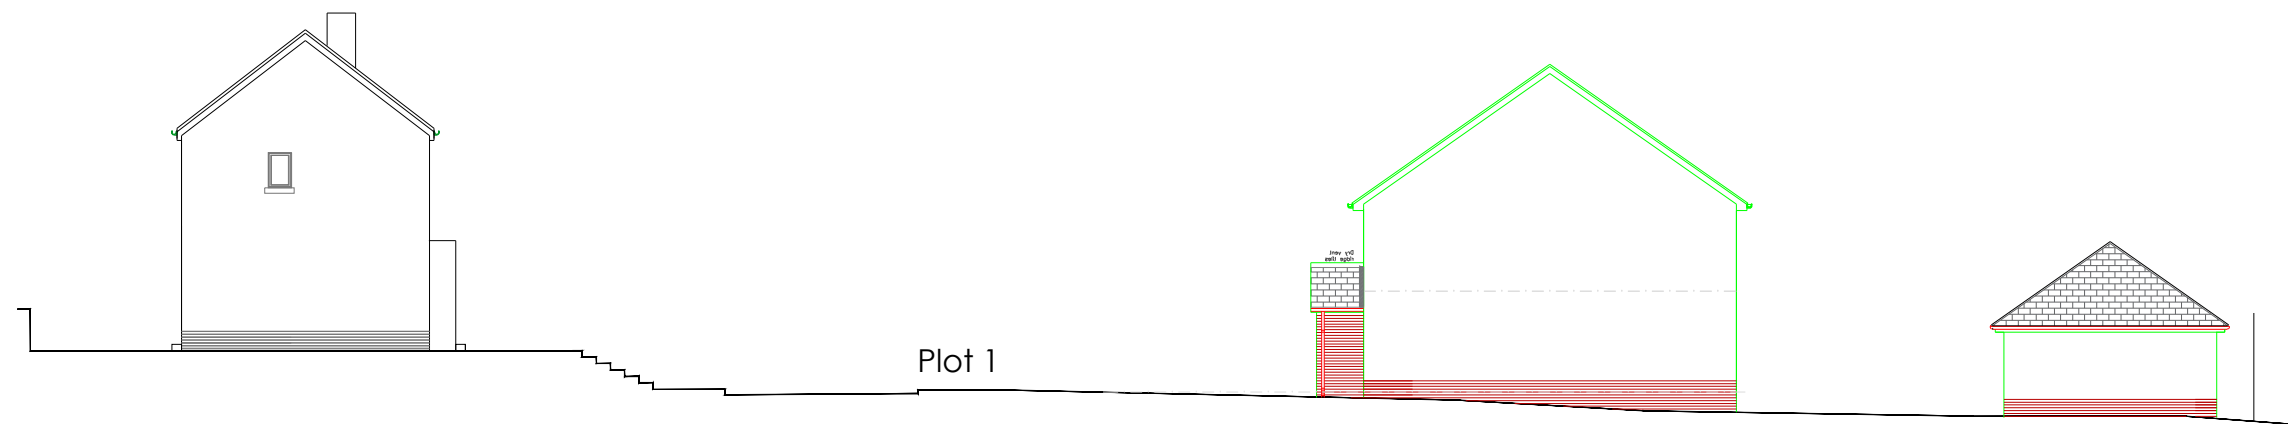

Section Across Site  
 Scale: 1:200

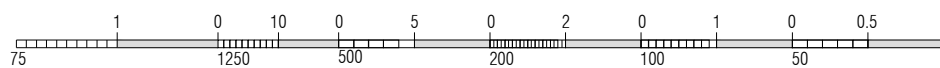

- Rev B 12/22 Houses repositioned on the site, driveways increased to 3.5m, 2 visitor parking spaces repositioned, and increased to 8000 x 3000mm, access to Plot 1 repositioned
- Rev A 09/22 Houses repositioned on the site, driveways increased to 3m, 2 visitor parking spaces added, pavement increased to 2m, plot 3 house changed to reduce roof height of part of house

Irene Farish Architect  
 B.Arch. Hons Dip



arb Architects  
 Registration Board

5 Burgess Mews, Main Street,  
 Neilston, G78 3NH

0749 884 1960  
 irenefarisharchitect@gmail.com

Client	Mr Hussain
Project	Residential Development  Burnbank Drive Barrhead G78 2ER
Drawing Title	Elevations Section
Scale	1/200
Date	March 2022
Drawing No	04 rev B



Location Plan Scale 1:1250

- Rev B 12/22 Houses repositioned on the site, driveways increased to 3.5m, 2 visitor parking spaces repositioned, and increased to 8000 x 3000mm, access to Plot 1 repositioned
- Rev A 09/22 Houses repositioned on the site, driveways increased to 3m, 2 visitor parking spaces added and pavement increased to 2m

**Irene Farish Architect**  
B.Arch. Hons Dip



**arb** Architects  
Registration Board

5 Burgess Mews, Main Street,  
Neilston, G78 3NH



0749 884 1960  
irenefarisharchitect@gmail.com

Client	Mr Hussain
Project	Residential Development Burnbank Drive Barrhead G78 2ER
Drawing Title	Location Plan
Scale	1/1250
Date	March 2022
Drawing No	01 rev B





Existing Site Access Scale 1:500

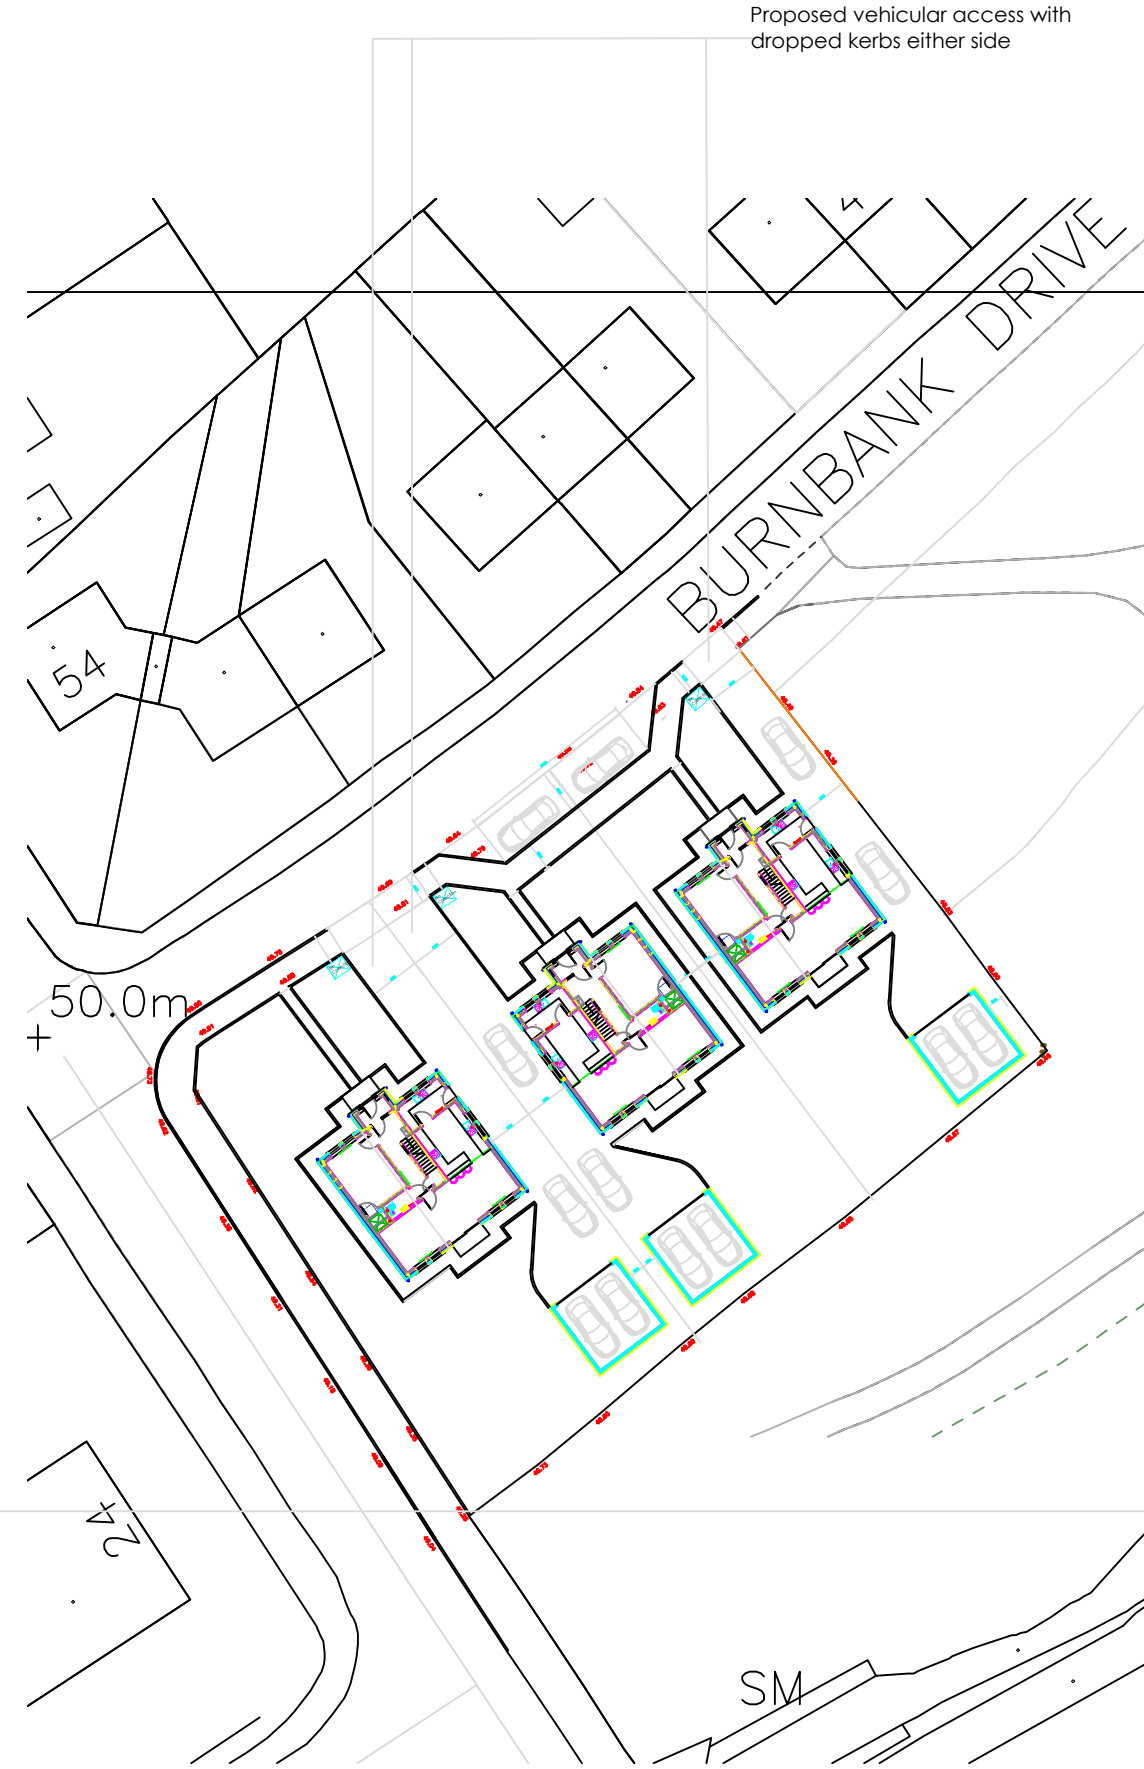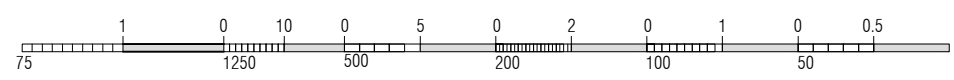

Proposed Site Access Scale 1:500

Proposed vehicular access with dropped kerbs either side

Rev B 12/22 Houses repositioned on the site, driveways increased to 3.5m, 2 visitor parking spaces repositioned, and increased to 8000 x 3000mm, access to Plot 1 repositioned  
 Rev A 09/22 Houses repositioned on the site, driveways increased to 3m, 2 visitor parking spaces added, pavement increased to 2m

Irene Farish Architect  
 B.Arch. Hons Dip



arb Architects Registration Board

5 Burgess Mews, Main Street, Neilston, G78 3NH

0749 884 1960  
 irenefarisharchitect@gmail.com

Client	Mr Hussain
Project	Residential Development Burnbank Drive Barrhead G78 2ER
Drawing Title	Site Access
Scale	1/1500
Date	March 2022
Drawing No	13 rev B