



This drawing and design is copyright of Ferranti's Point of View Ltd and must not be reproduced in part or in whole without prior written consent. Contractors must verify all dimensions on site before commencing work. Any discrepancies in the drawing must be reported to the Agent.

The contractors are to check all dimensions, drain runs and general conditions on site before commencing all works are to be carried out in accordance with current building regulations, British standards, code of practice and local authority requirements. Do not set out the building or order materials by scaling the drawings.


FERRANTI'S  
**POINT OF VIEW**  
ARCHITECTURE

ferrantipointofview.co.uk  
0754 989 2518

Client's Address	49a St James Road London E15 1RL
Client's Details	Mrs. R. and S. Modi
Drawing Reference	RE100 - 01
Drawing Name	Existing Floor Plans
Drawing Scale	1:100 @ A3 - 1:50 @ A1
Revision	-

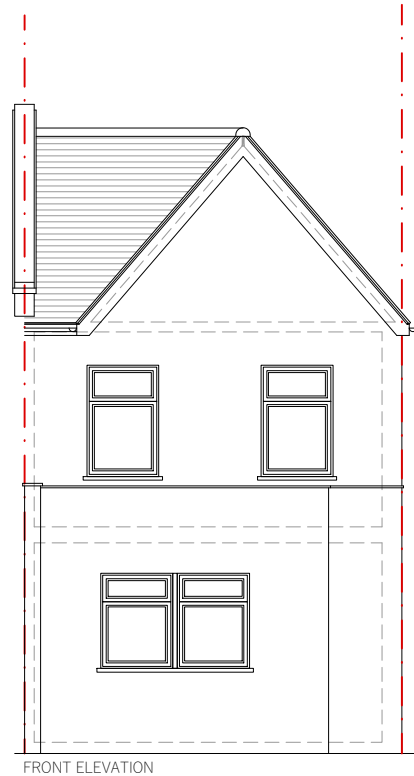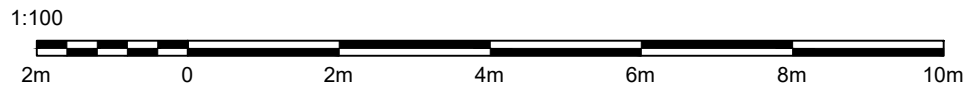

FRONT ELEVATION

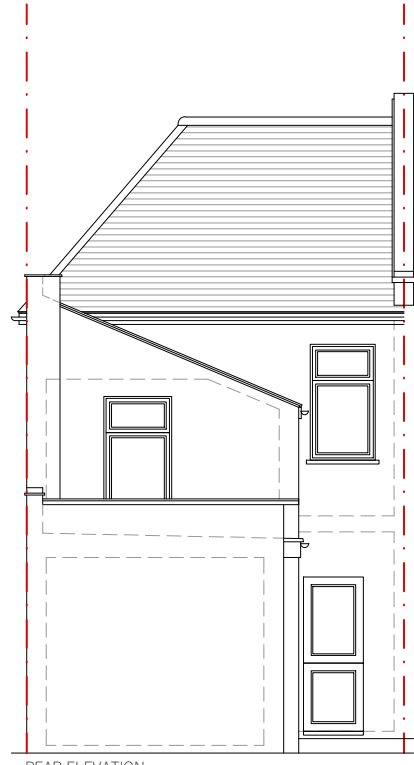

REAR ELEVATION



WEST ELEVATION



EAST ELEVATION


This drawing and design is copyright of Ferranti's Point of View Ltd and must not be reproduced in part or in whole without prior written consent. Contractors must verify all dimensions on site before commencing work. Any discrepancies in the drawing must be reported to the Agent.

The contractors are to check all dimensions, drain runs and general conditions on site before commencing all works are to be carried out in accordance with current building regulations, British standards, code of practice and local authority requirements. Do not setout the building or order materials by scaling the drawings.

FERRANTI'S  
**POINT OF VIEW**  
 ARCHITECTURE


ferrantispointofview.co.uk  
0754 989 2518

Client's Address	49a St James Road London E15 1RL
Client's Details	Mrs. R. and S. Modi
Drawing Reference	RE100 - 02
Drawing Name	Existing Elevations
Drawing Scale	1:100 @ A3 - 1:50 @ A1
Revision	-

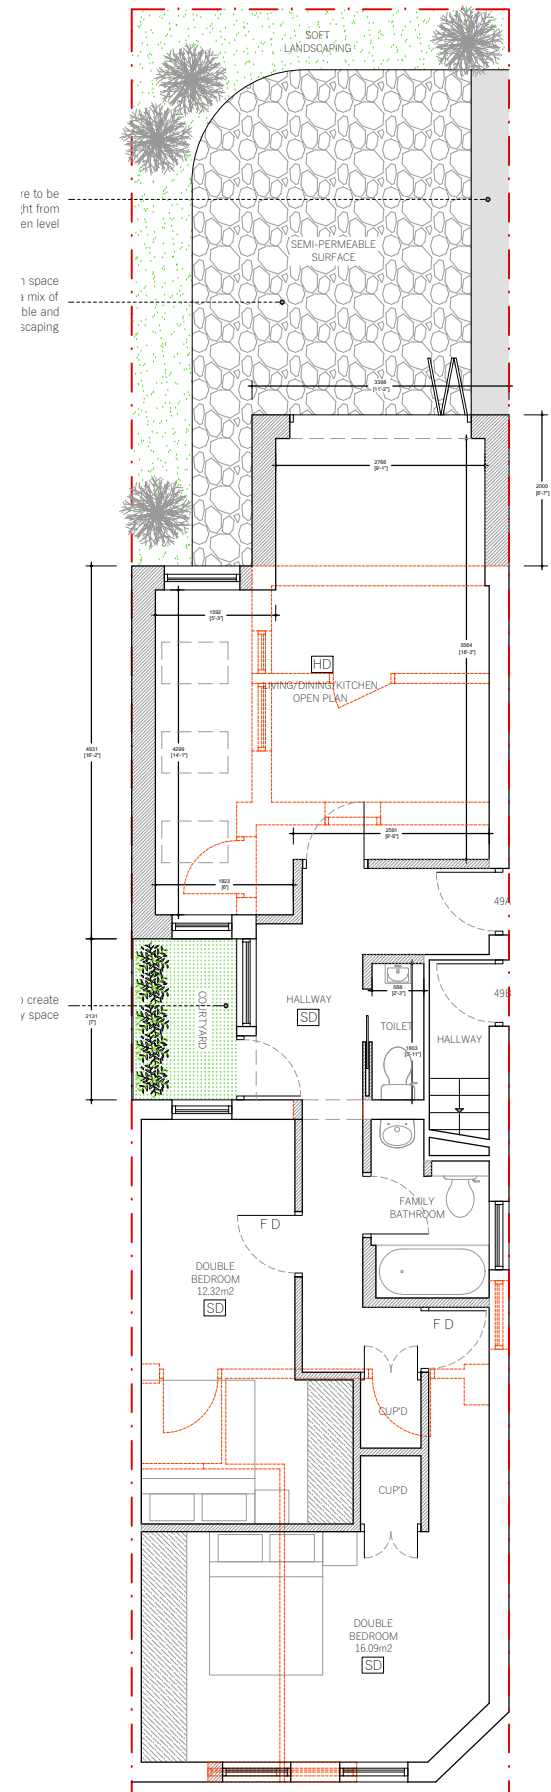


GROUND FLOOR PLAN

Key Points	
	Existing construction
	New construction
	Demolished
	Built-in Wardrobe
	Heat detector
	Smoke detector
	Half hour protection door

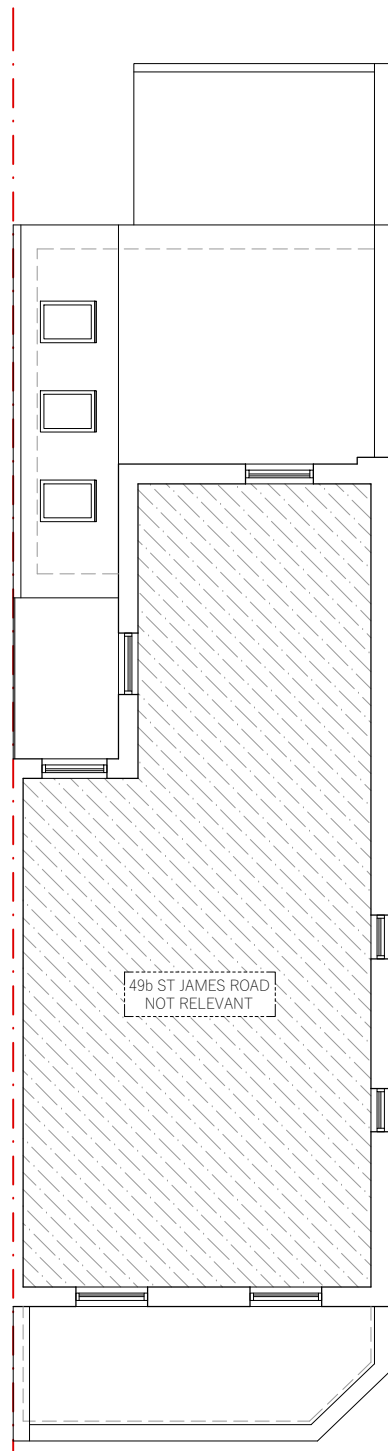

FIRST FLOOR PLAN

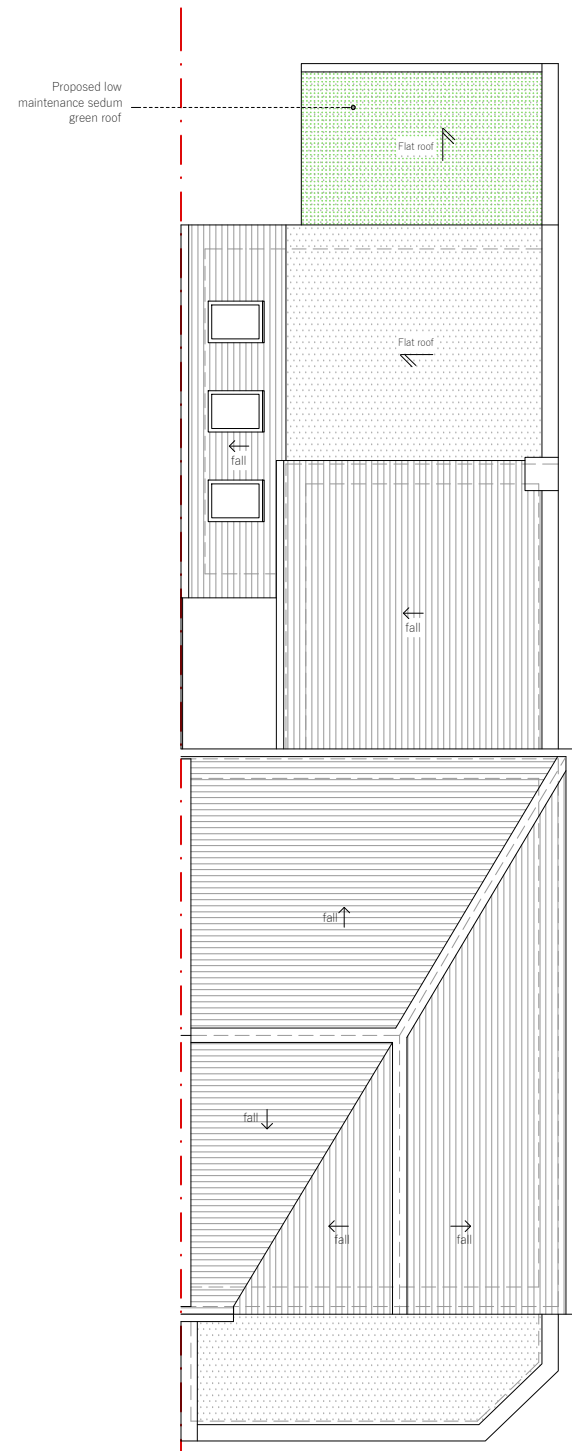

ROOF PLAN





This drawing and design is copyright of Ferranti's Point of View Ltd and must not be reproduced in part or in whole without prior written consent. Contractors must verify all dimensions on site before commencing work. Any discrepancies in the drawing must be reported to the Agent. The contractors are to check all dimensions, drain runs and general conditions on site before commencing all works are to be carried out in accordance with current building regulations, British standards, code of practice and local authority requirements. Do not set out the building or order materials by scaling the drawings.



ferrantipointofview.co.uk  
0754 989 2518

Client's Address	49a St James Road London E15 1RL
Client's Details	Mrs. R. and S. Modi
Drawing Reference	RE100 - 03
Drawing Name	Proposed Floor Plans
Drawing Scale	1:100 @ A3 - 1:50 @ A1
Revision	B

Revision:  
 Rev A - 18.10.2023: Amendments to the drawings after meeting with clients.  
 Rev B - 16.05.2024: Amendments to the drawings as per pre-application feedback with reference number: 23/02649/PREAPP

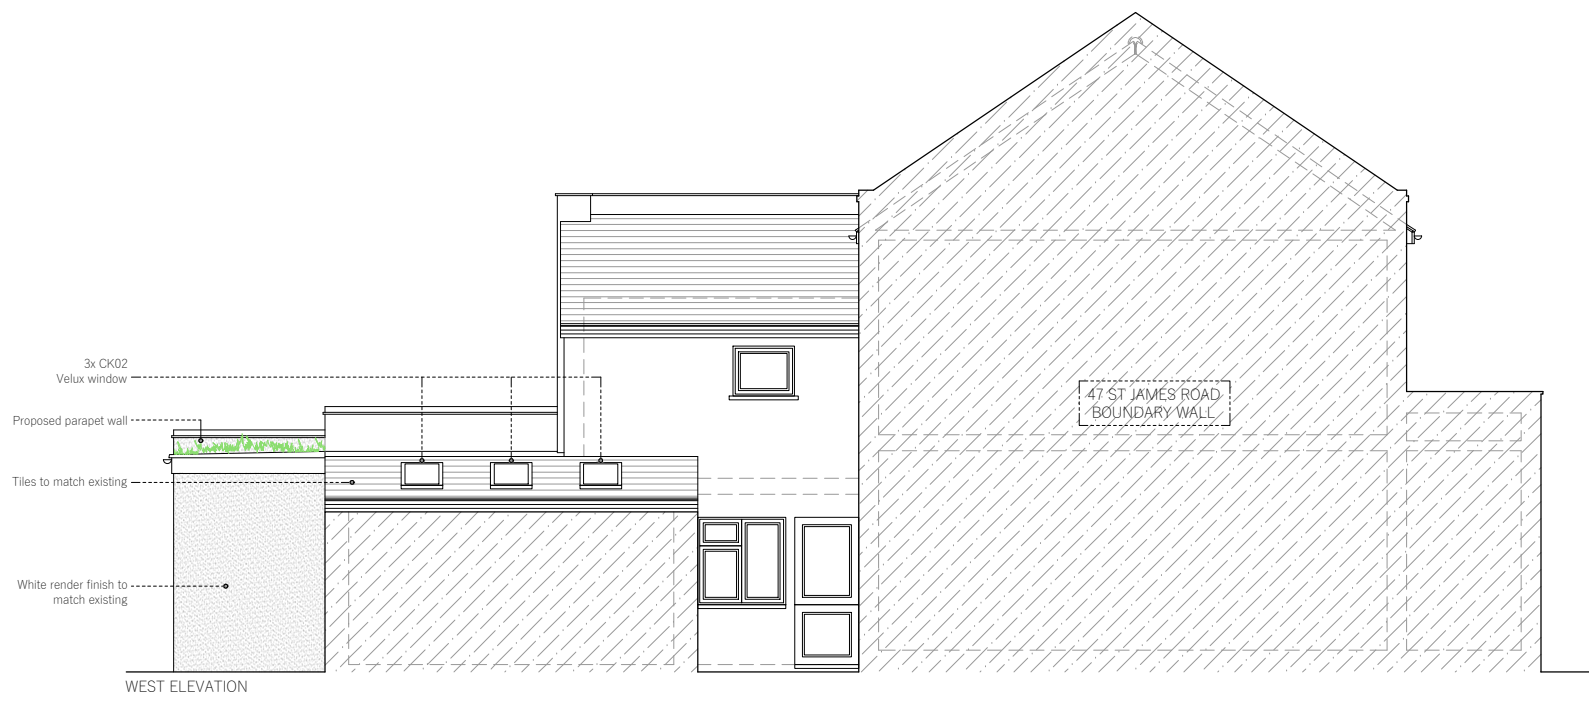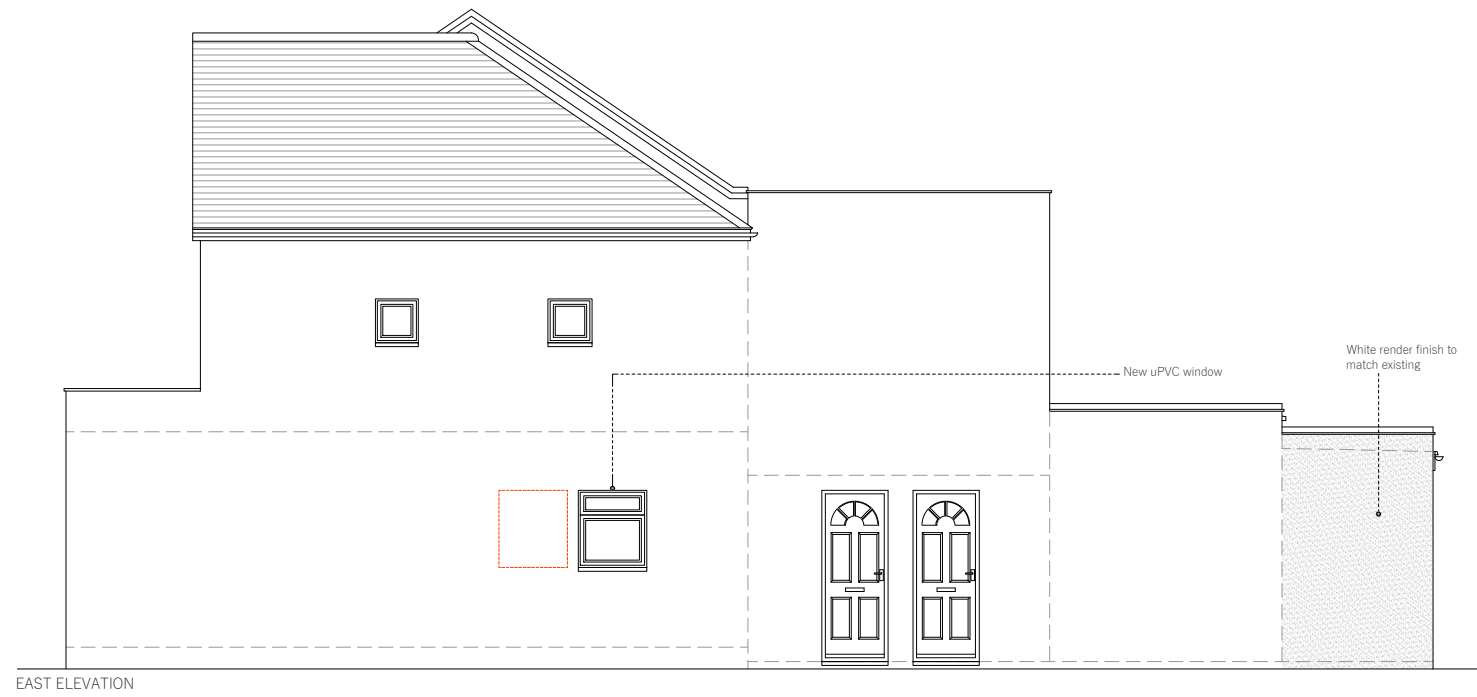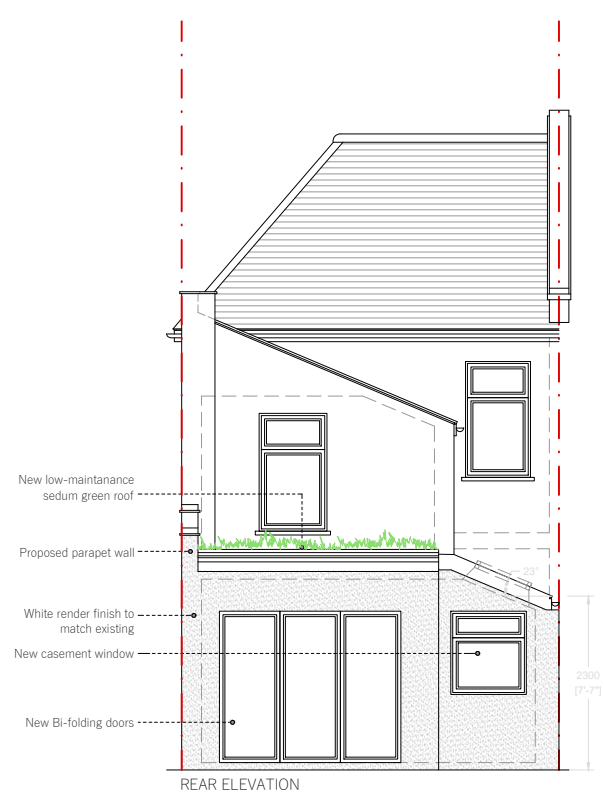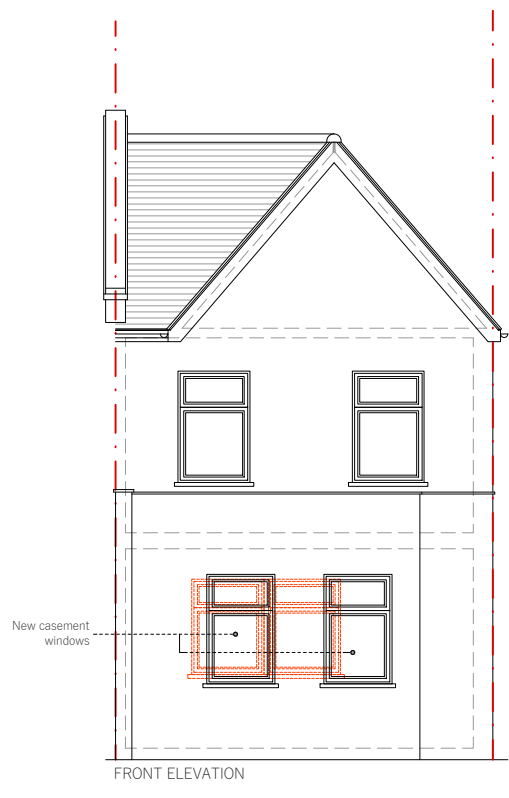

This drawing and design is copyright of Ferranti's Point of View Ltd and must not be reproduced in part or in whole without prior written consent. Contractors must verify all dimensions on site before commencing work. Any discrepancies in the drawing must be reported to the Agent.

The contractors are to check all dimensions, drain runs and general conditions on site before commencing all works are to be carried out in accordance with current building regulations, British standards, code of practice and local authority requirements. Do not setout the building or order materials by scaling the drawings.



ferrantipointofview.co.uk  
0754 989 2518

Client's Address	49a St James Road London E15 1RL
Client's Details	Mrs. R. and S. Modi
Drawing Reference	RE100 - 04
Drawing Name	Proposed Elevations
Drawing Scale	1:100 @ A3 - 1:50 @ A1
Revision	B

Revision:

Rev A - 18.10.2023: Amendments to the drawings after meeting with clients.

Rev B - 16.05.2024: Amendments to the drawings as per pre-application feedback with reference number: 23/02649/PREAPP